


EXISTING STATE STREET
TANGENT SECTION
 - TO APPLY -
 STA 28+18.52 TO STA 30+00.00
 STA 30+00.00 TO STA 31+76.54

* STA 28+18.52 TO STA 28+81.38 - AGGREGATE SHOULDER
 STA 30+48.57 TO STA 31+76.54 - HOT-MIX ASPHALT SHOULDER
 ** STA 28+18.52 TO STA 28+81.38 - HOT-MIX ASPHALT SHOULDER, 3 FT
 STA 30+48.57 TO STA 31+76.54 - HOT-MIX ASPHALT SHOULDER, 6 FT

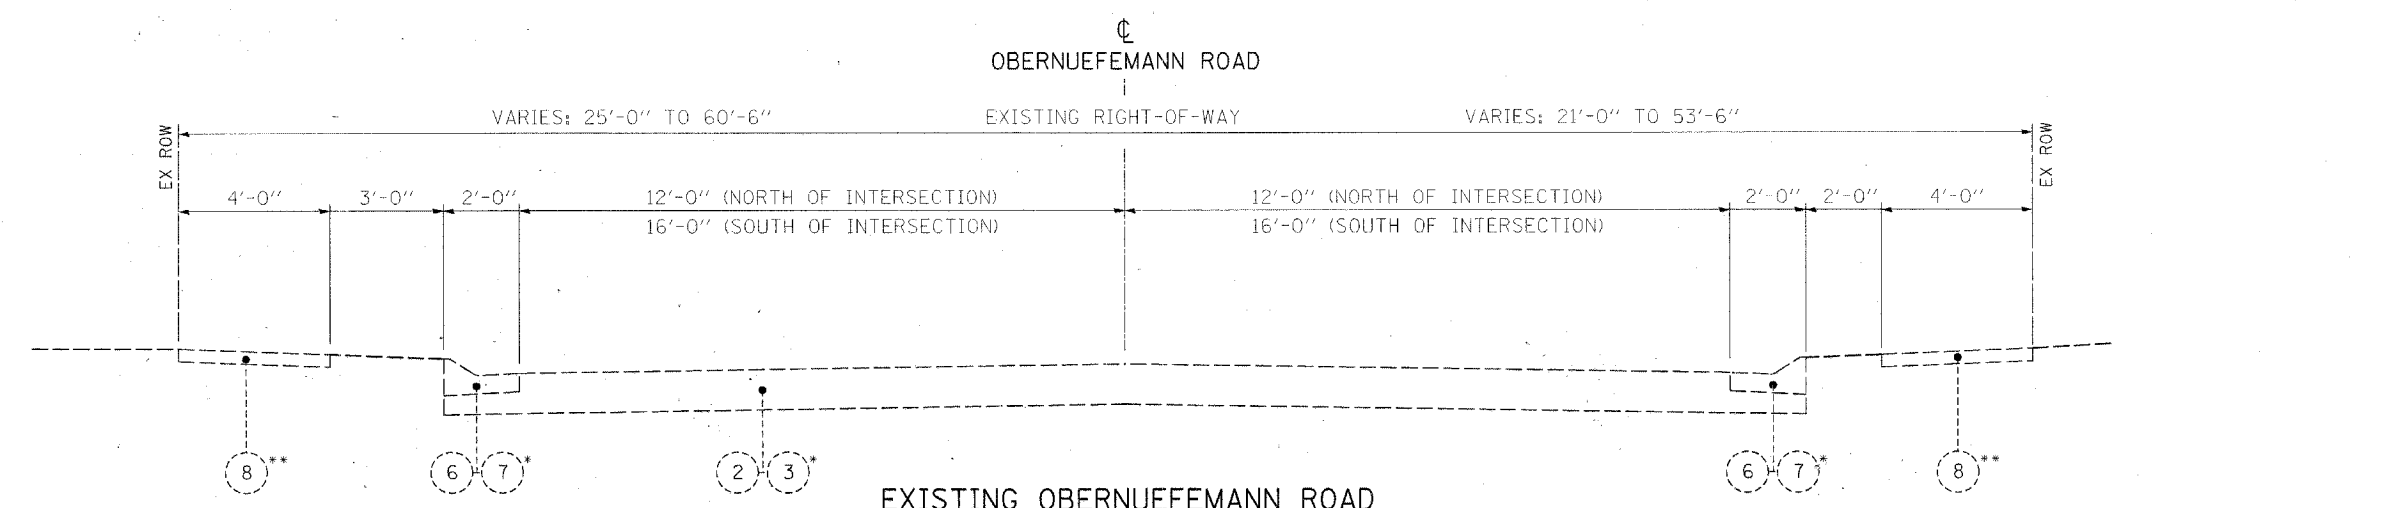

EXISTING OBERNUEFEMANN ROAD
TANGENT SECTION
 - TO APPLY -
 STA 39+00.02 TO STA 40+00.00
 STA 40+00.00 TO STA 41+73.95

* STA 39+00.02 TO STA 39+77.74 - MOUNTABLE C&G, PCC CONCRETE PAVEMENT
 STA 40+11.50 TO STA 41+73.95 - BARRIER C&G, HOT-MIX ASPHALT PAVEMENT
 ** STA 40+00.00 TO STA 41+73.95 - NO SIDEWALK BOTH SIDES

EXISTING LEGEND

- | | |
|--|---|
| ① EXISTING HOT-MIX ASPHALT OVERLAY | ⑤ EXISTING HOT MIX ASPHALT SHOULDER |
| ② EXISTING HOT-MIX ASPHALT PAVEMENT (VARIABLE DEPTH) | ⑥ EXISTING MOUNTABLE CONCRETE CURB AND GUTTER |
| ③ EXISTING PCC PAVEMENT (VARIABLE DEPTH) | ⑦ EXISTING BARRIER CONCRETE CURB AND GUTTER |
| ④ EXISTING AGGREGATE SHOULDER | ⑧ EXISTING CONCRETE SIDEWALK |

CITY OF O'FALLON, ILLINOIS
STATE STREET & OBERNUEFEMANN ROAD
 TYPICAL SECTIONS
 SCALE: NONE
 DATE: 10/05/06
 DRAWN BY: SSM
 CHECKED BY: TJM

Plot Date: 10/27/2006
 Plot Time: 11:48:06 AM
 Plotted By: kolcendorph
 Filename: I:\05046\Cad\CConstruction-Plans\Typical.dgn

