





LEGEND



-  WORK AREA
-  BARREL WITH STEADY BURN LIGHT
-  TEMPORARY TRAFFIC CONTROL SIGN(S)
(OF TYPE(S) SPECIFIED)
-  PORTABLE CHANGEABLE MESSAGE SIGN

CONSTRUCTION STAGING:

- TRAFFIC SHALL REMAIN AS PER EXISTING OPERATION
- CONSTRUCT PRIVATE ENTRANCE IN NORTHWEST QUADRANT
- CONSTRUCT STORM SEWERS USING STD 701301 & 701501
- CONSTRUCT COMBINATION CONCRETE CURB & GUTTER ON OUTER RADII
- CONSTRUCT HOT-MIX ASPHALT BASE COURSE WIDENING USING STD 701011 SUCH THAT WATER WILL DRAIN TOWARDS CURB TO PREVENT PONDING

TRAFFIC CONTROL PAYMENT:

TRAFFIC CONTROL SHOWN ON THIS SHEET TO BE PAID FOR AS TRAFFIC CONTROL - STAGE I

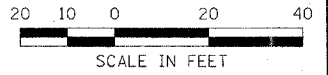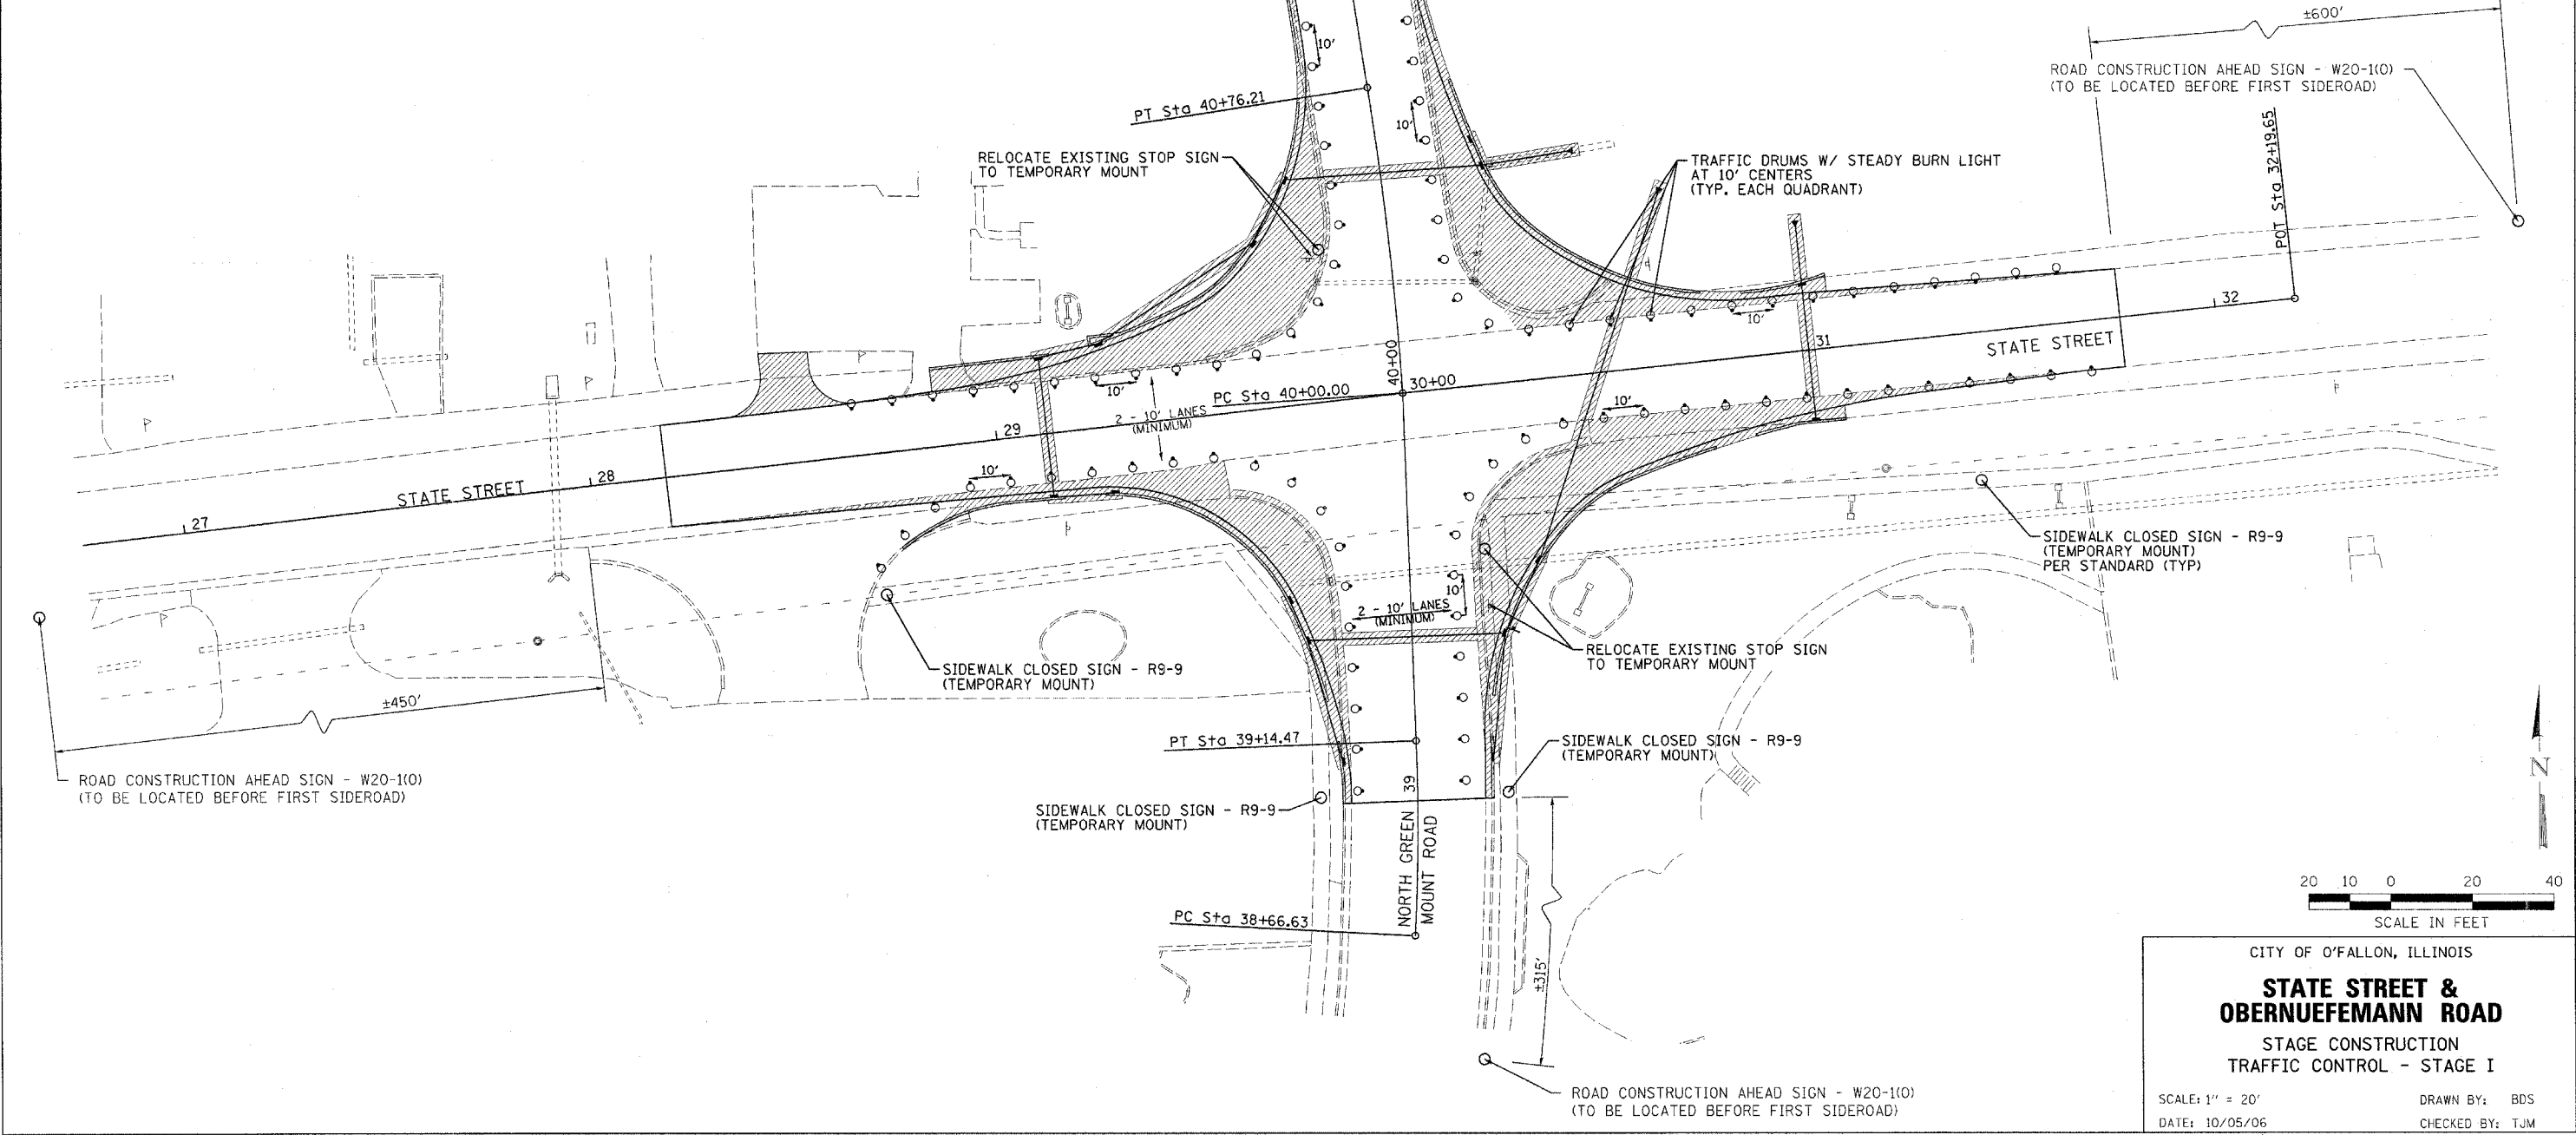

CITY OF O'FALLON, ILLINOIS

STATE STREET & OBERNUEFEMANN ROAD

STAGE CONSTRUCTION
 TRAFFIC CONTROL - STAGE I

SCALE: 1" = 20'
 DATE: 10/05/06

DRAWN BY: BDS
 CHECKED BY: TJM

Plot Date: 10/27/2006 10:23:37 AM
 Plot Title: I:\05046\CONSTRUCTION\Plans\StageI.dgn
 Plotted By: kelds@ofall.com