



# MAINLINE STORM SEWER PROFILES

SECTION 05-0054-01-PV	
STATE & OBERNUEFEMANN	TOTAL SHEETS: 53 SHEET NO.: 22
CITY OF O'FALLON, ILLINOIS	
ENGINEERING & PUBLIC WORKS DEPT.	
CONTRACT NO. 97288	

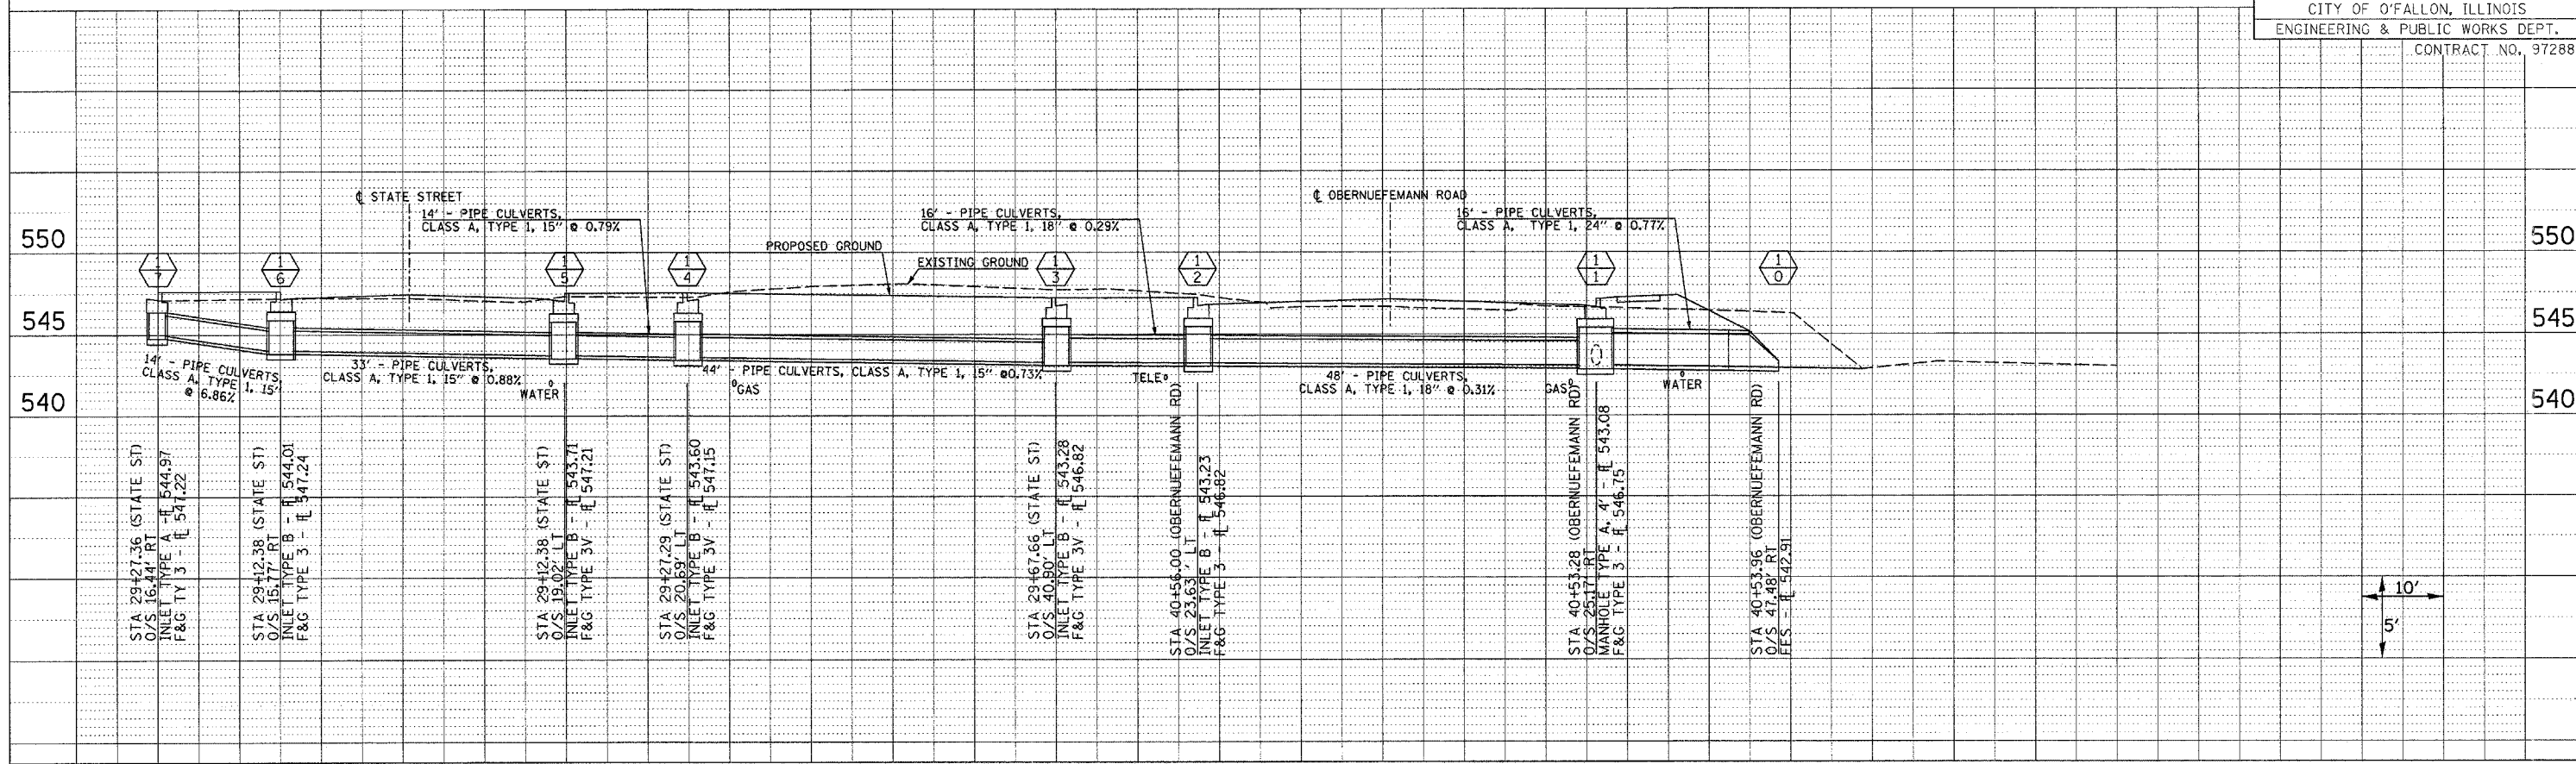

# SUB-SYSTEM STORM SEWER PROFILES

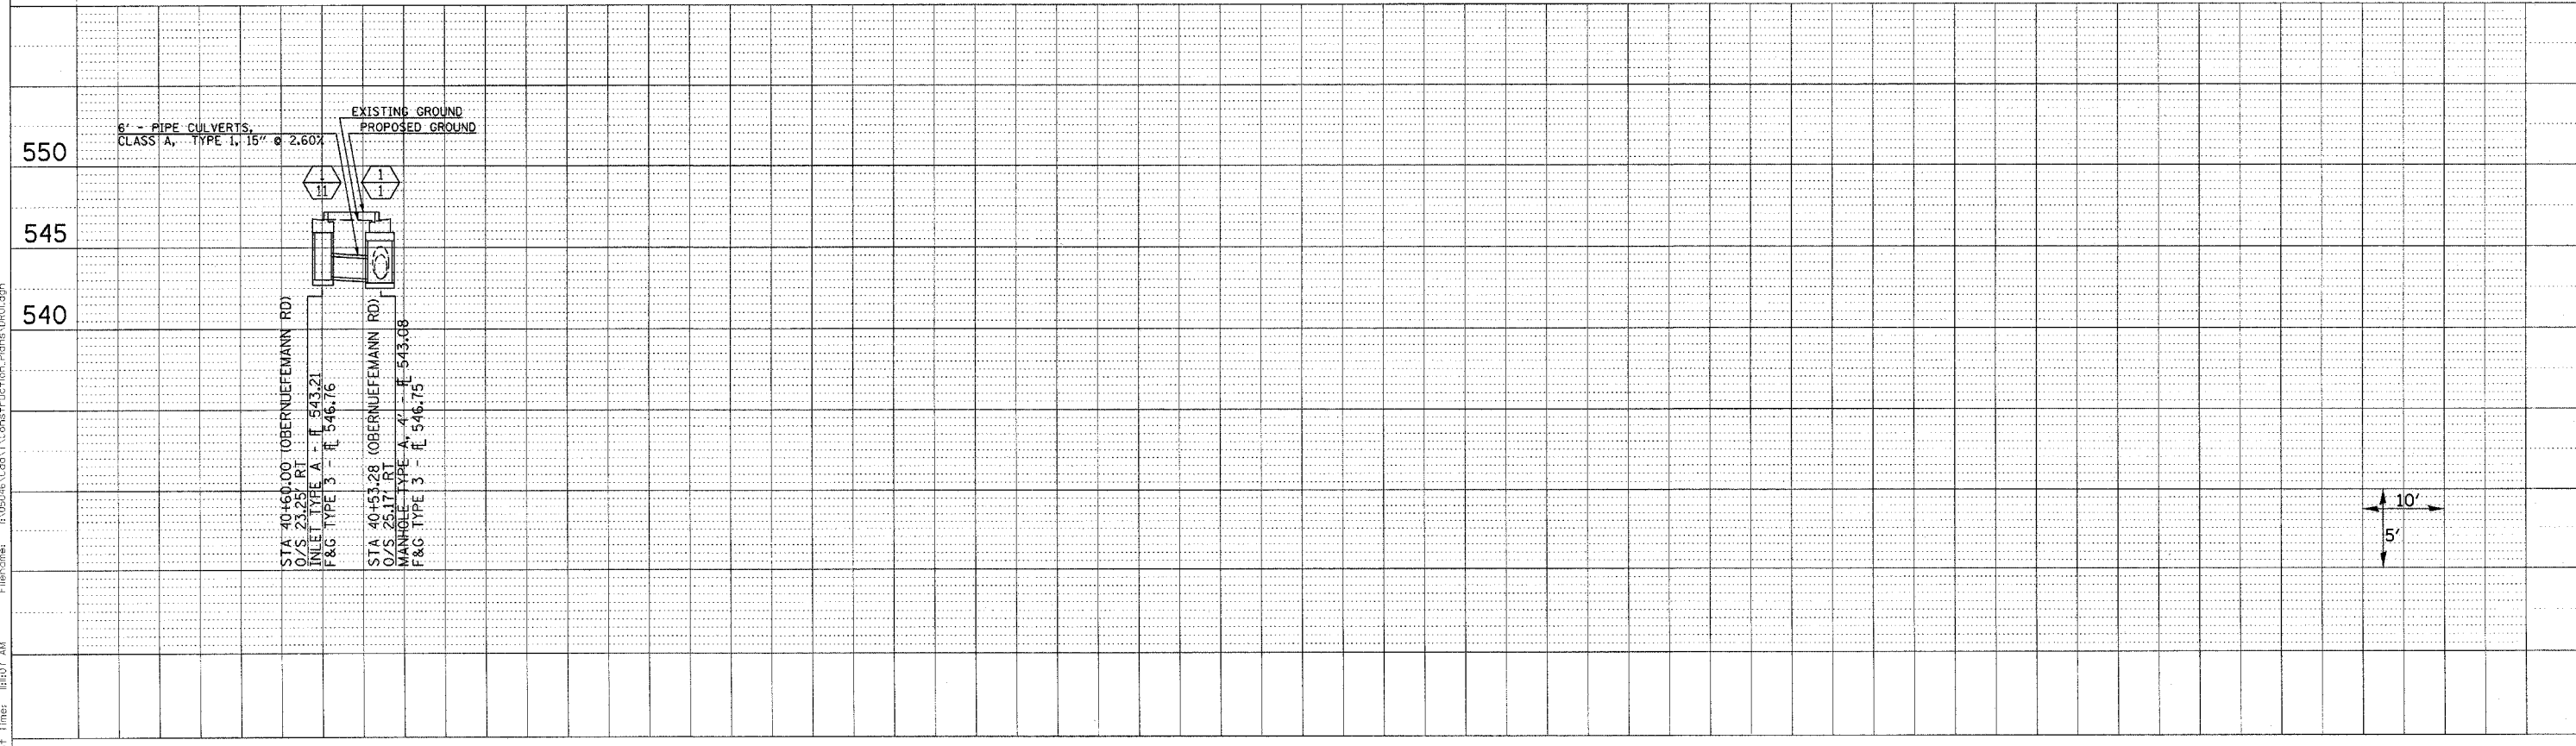

Plot Date: 10/27/2006  
 Plot Time: 11:07 AM  
 Plotted By: Koderandph  
 Filename: I:\05046\Cad\Construction\_Plans\PROL.dgn