



MAINLINE STORM SEWER PROFILES

SECTION 05-00054-01-PV	
STATE & OBERNUEFEMANN	TOTAL SHEETS: 53
CITY OF O'FALLON, ILLINOIS	SHEET NO.: 23
ENGINEERING & PUBLIC WORKS DEPT.	
CONTRACT NO. 97288	

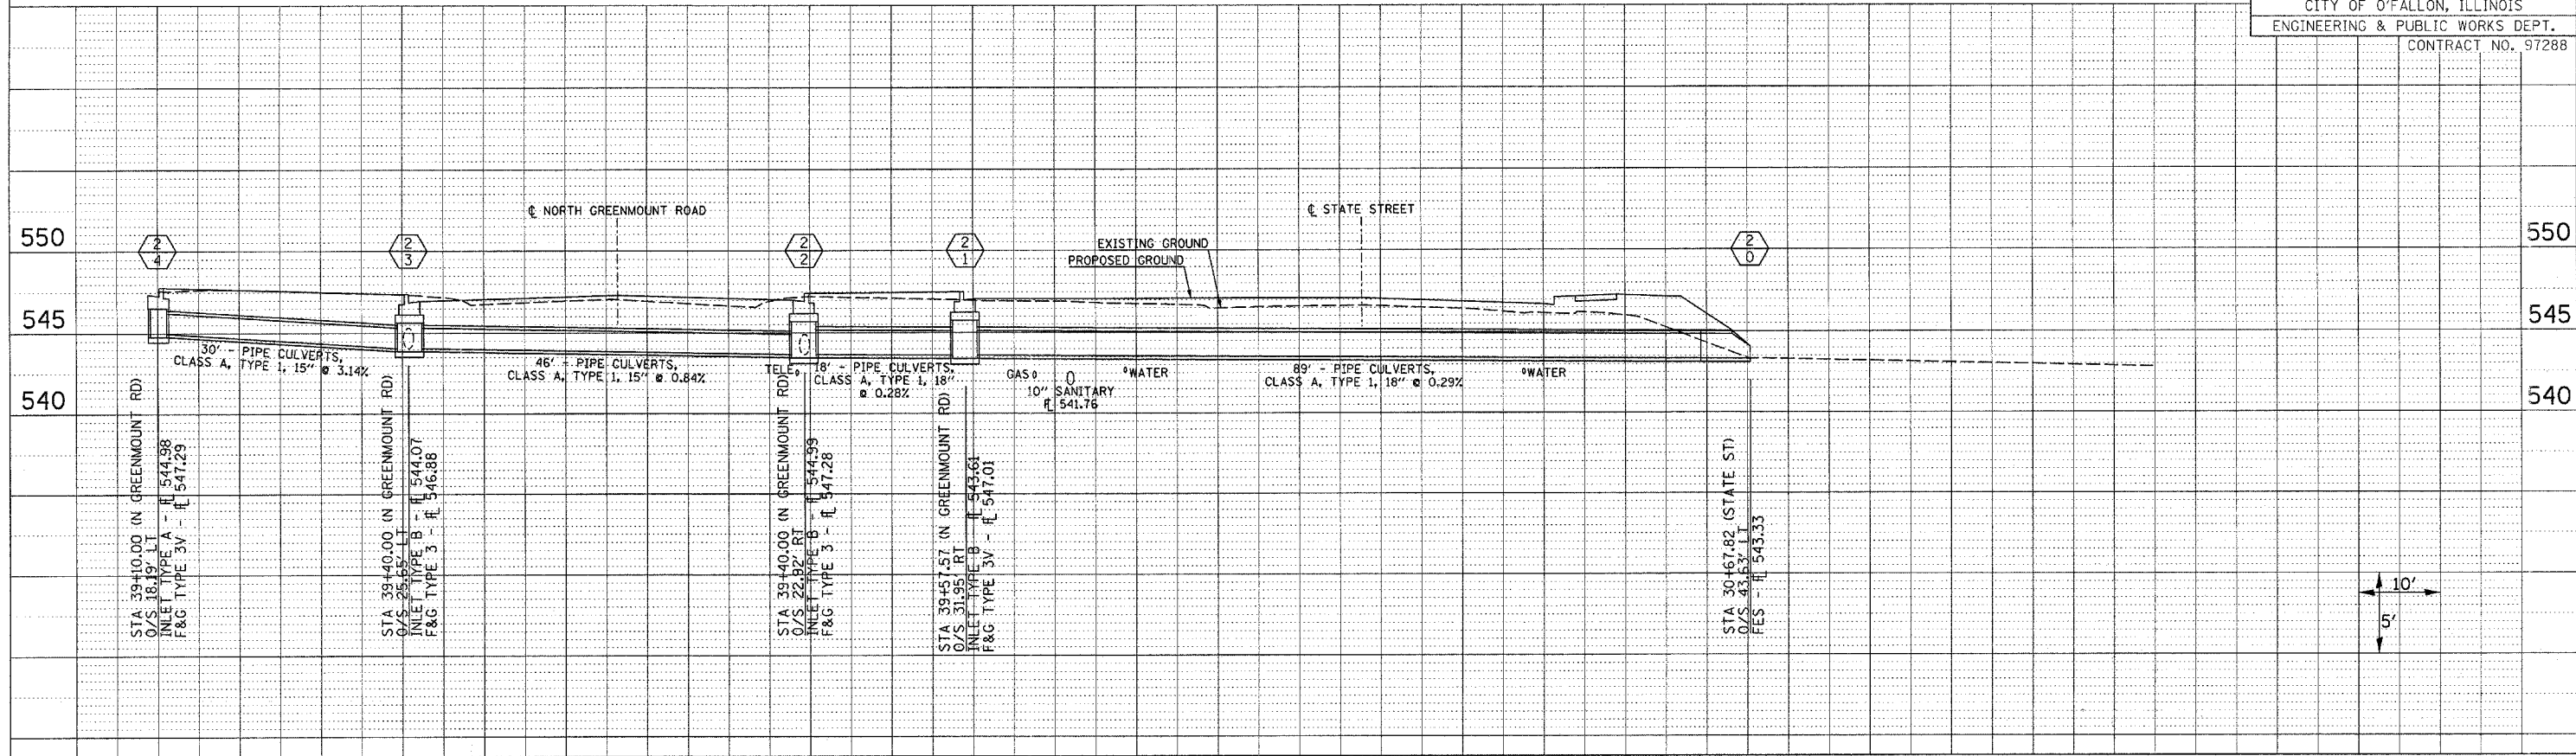

SUB-SYSTEM STORM SEWER PROFILES

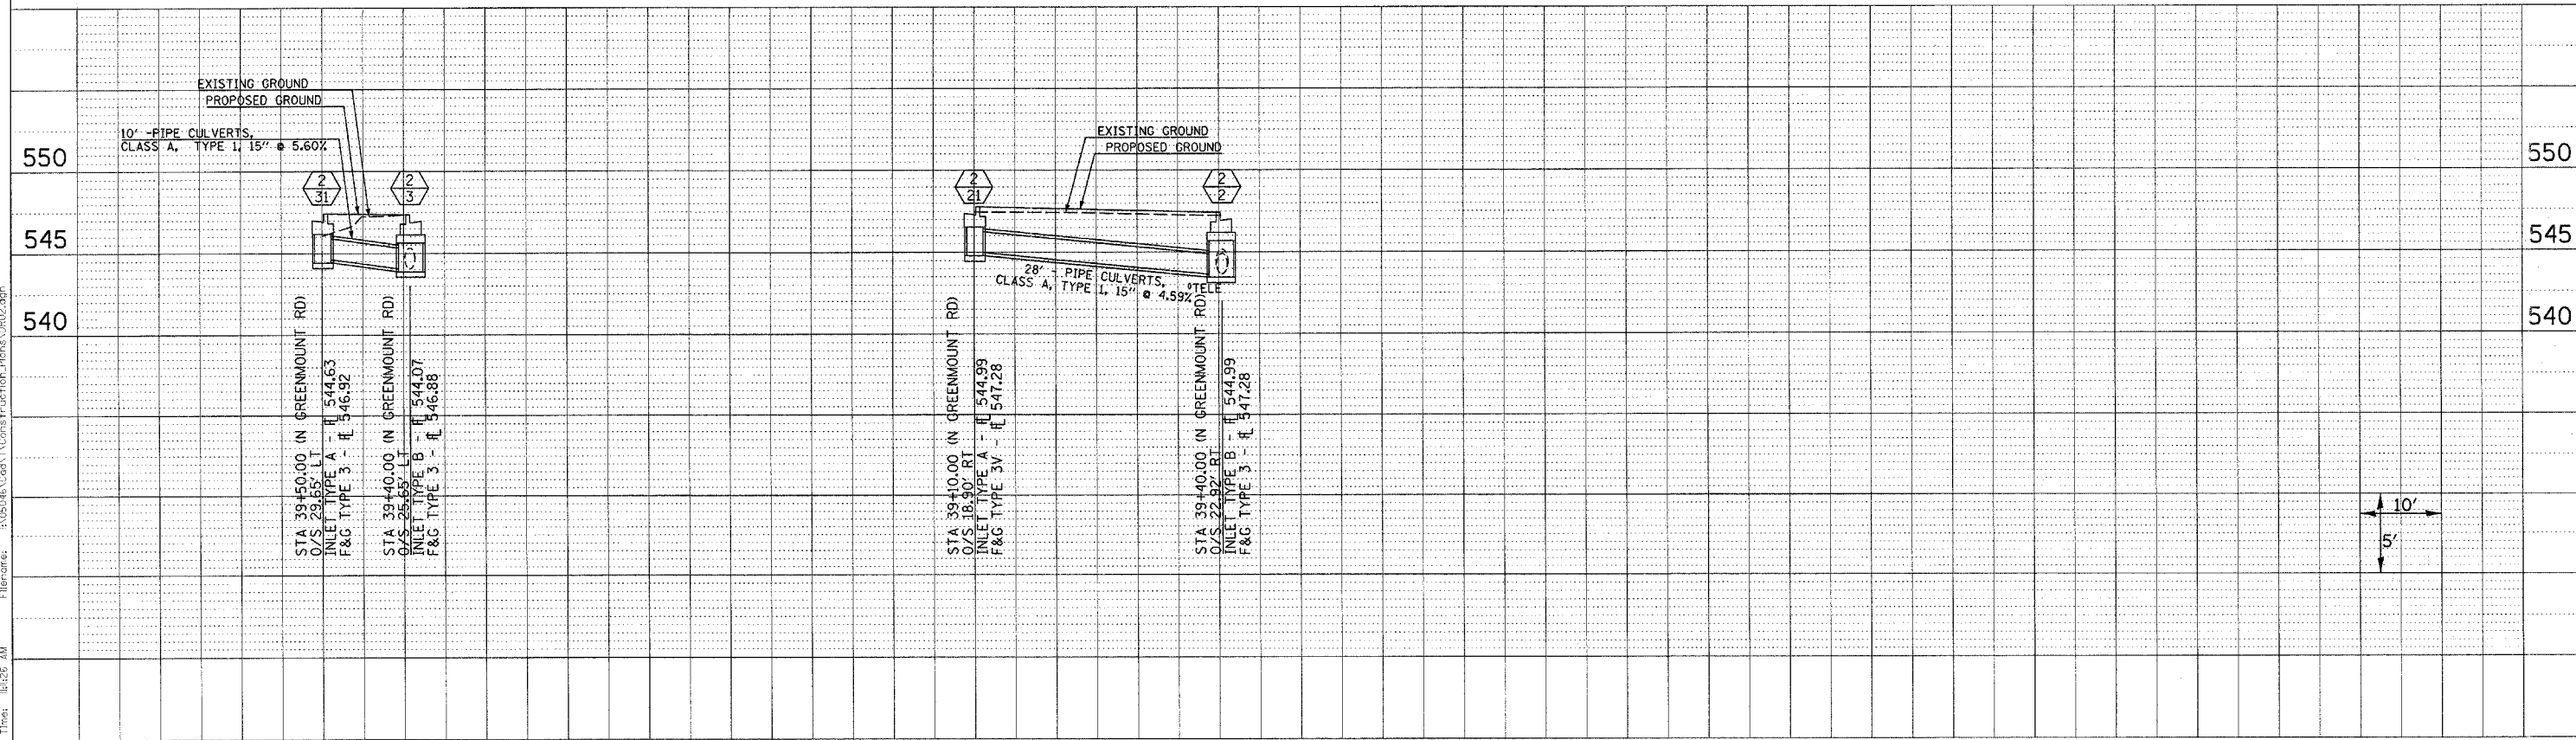

Plot Date: 10/27/2006
 Plot Time: 11:26 AM
 Plotted By: kolehdorph
 File Name: \\30526\Coat\T\Construction_Plans\3R02.dgn