


SECTION 05-00054-01-PV	
STATE & OBERNUEFEMANN	TOTAL SHEETS 53 SHEET NO. 45
CITY OF O'FALLON, ILLINOIS	
ENGINEERING & PUBLIC WORKS DEPT.	
CONTRACT NO. 97288	

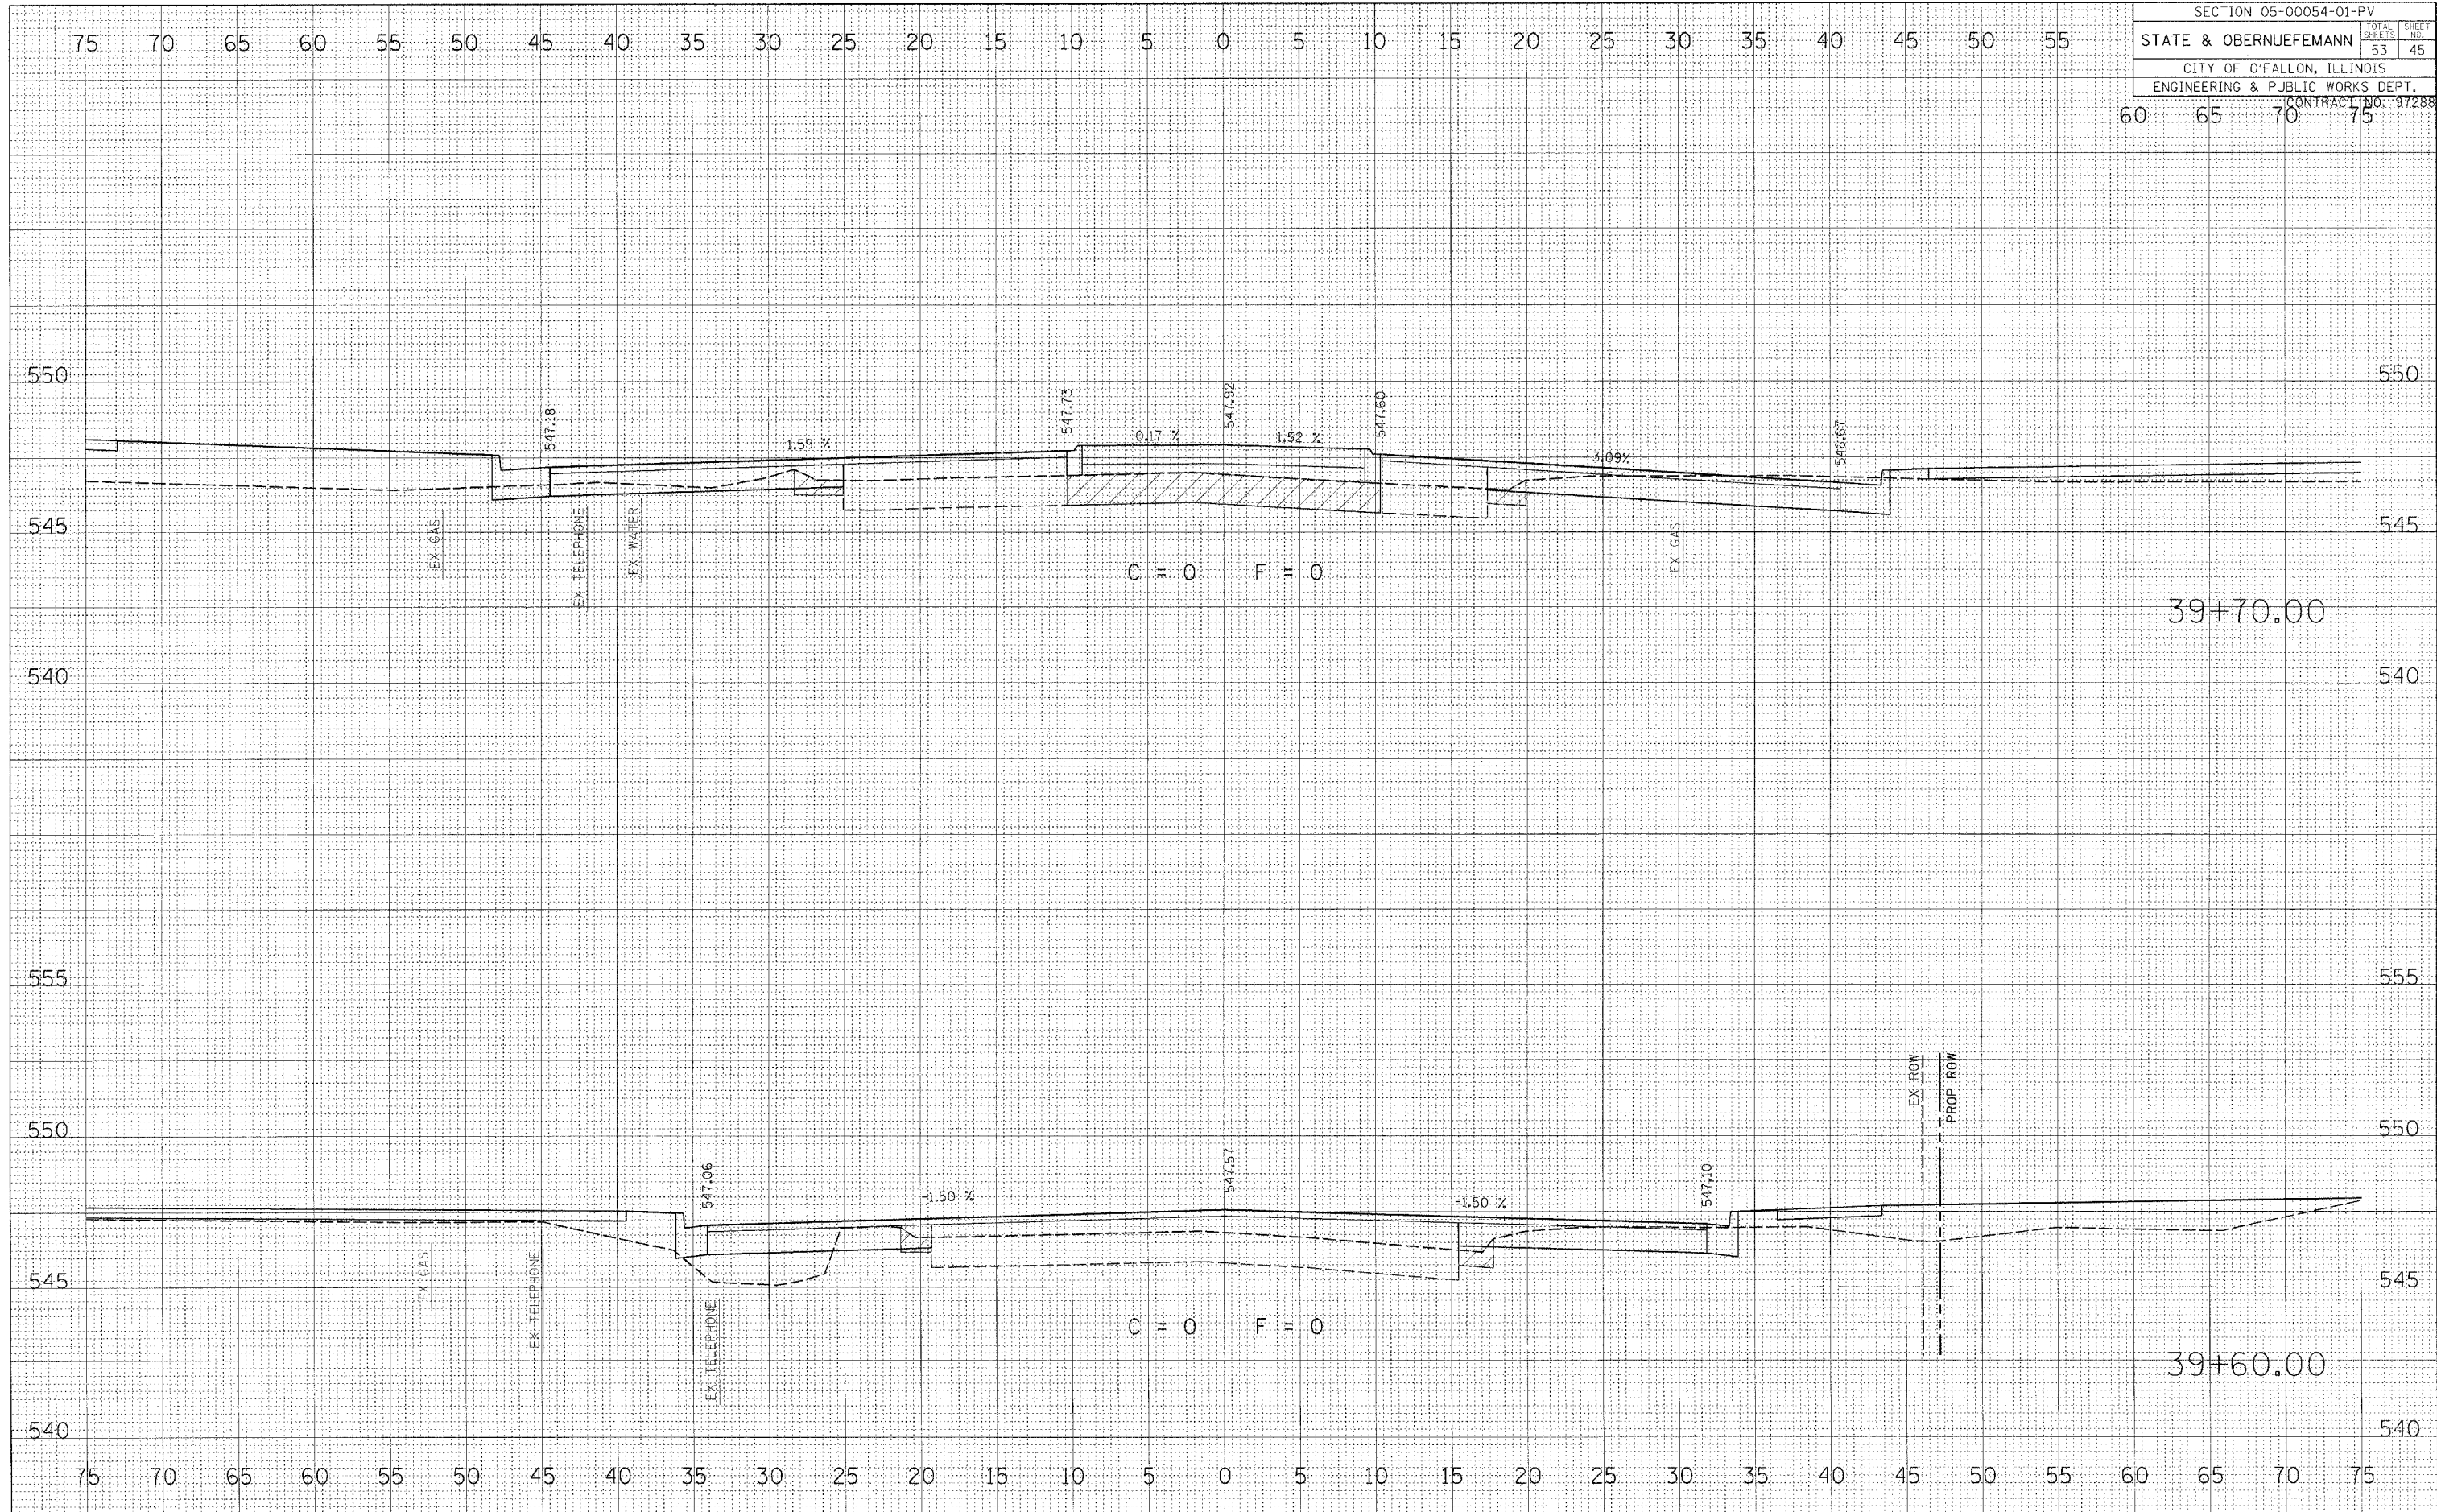

NORTH GREENMOUNT ROAD CROSS SECTIONS