


F.A.S. ROUTE NO.	SECTION	COUNTY	TOTAL SHEETS	SHEET NO.
N/A	06-00126-06-SP	ST. CLAIR	15	15
STA. 10+85.00 TO STA. 22+11.90				
FEDERAL AID PROJECT			CONTRACT 97319	

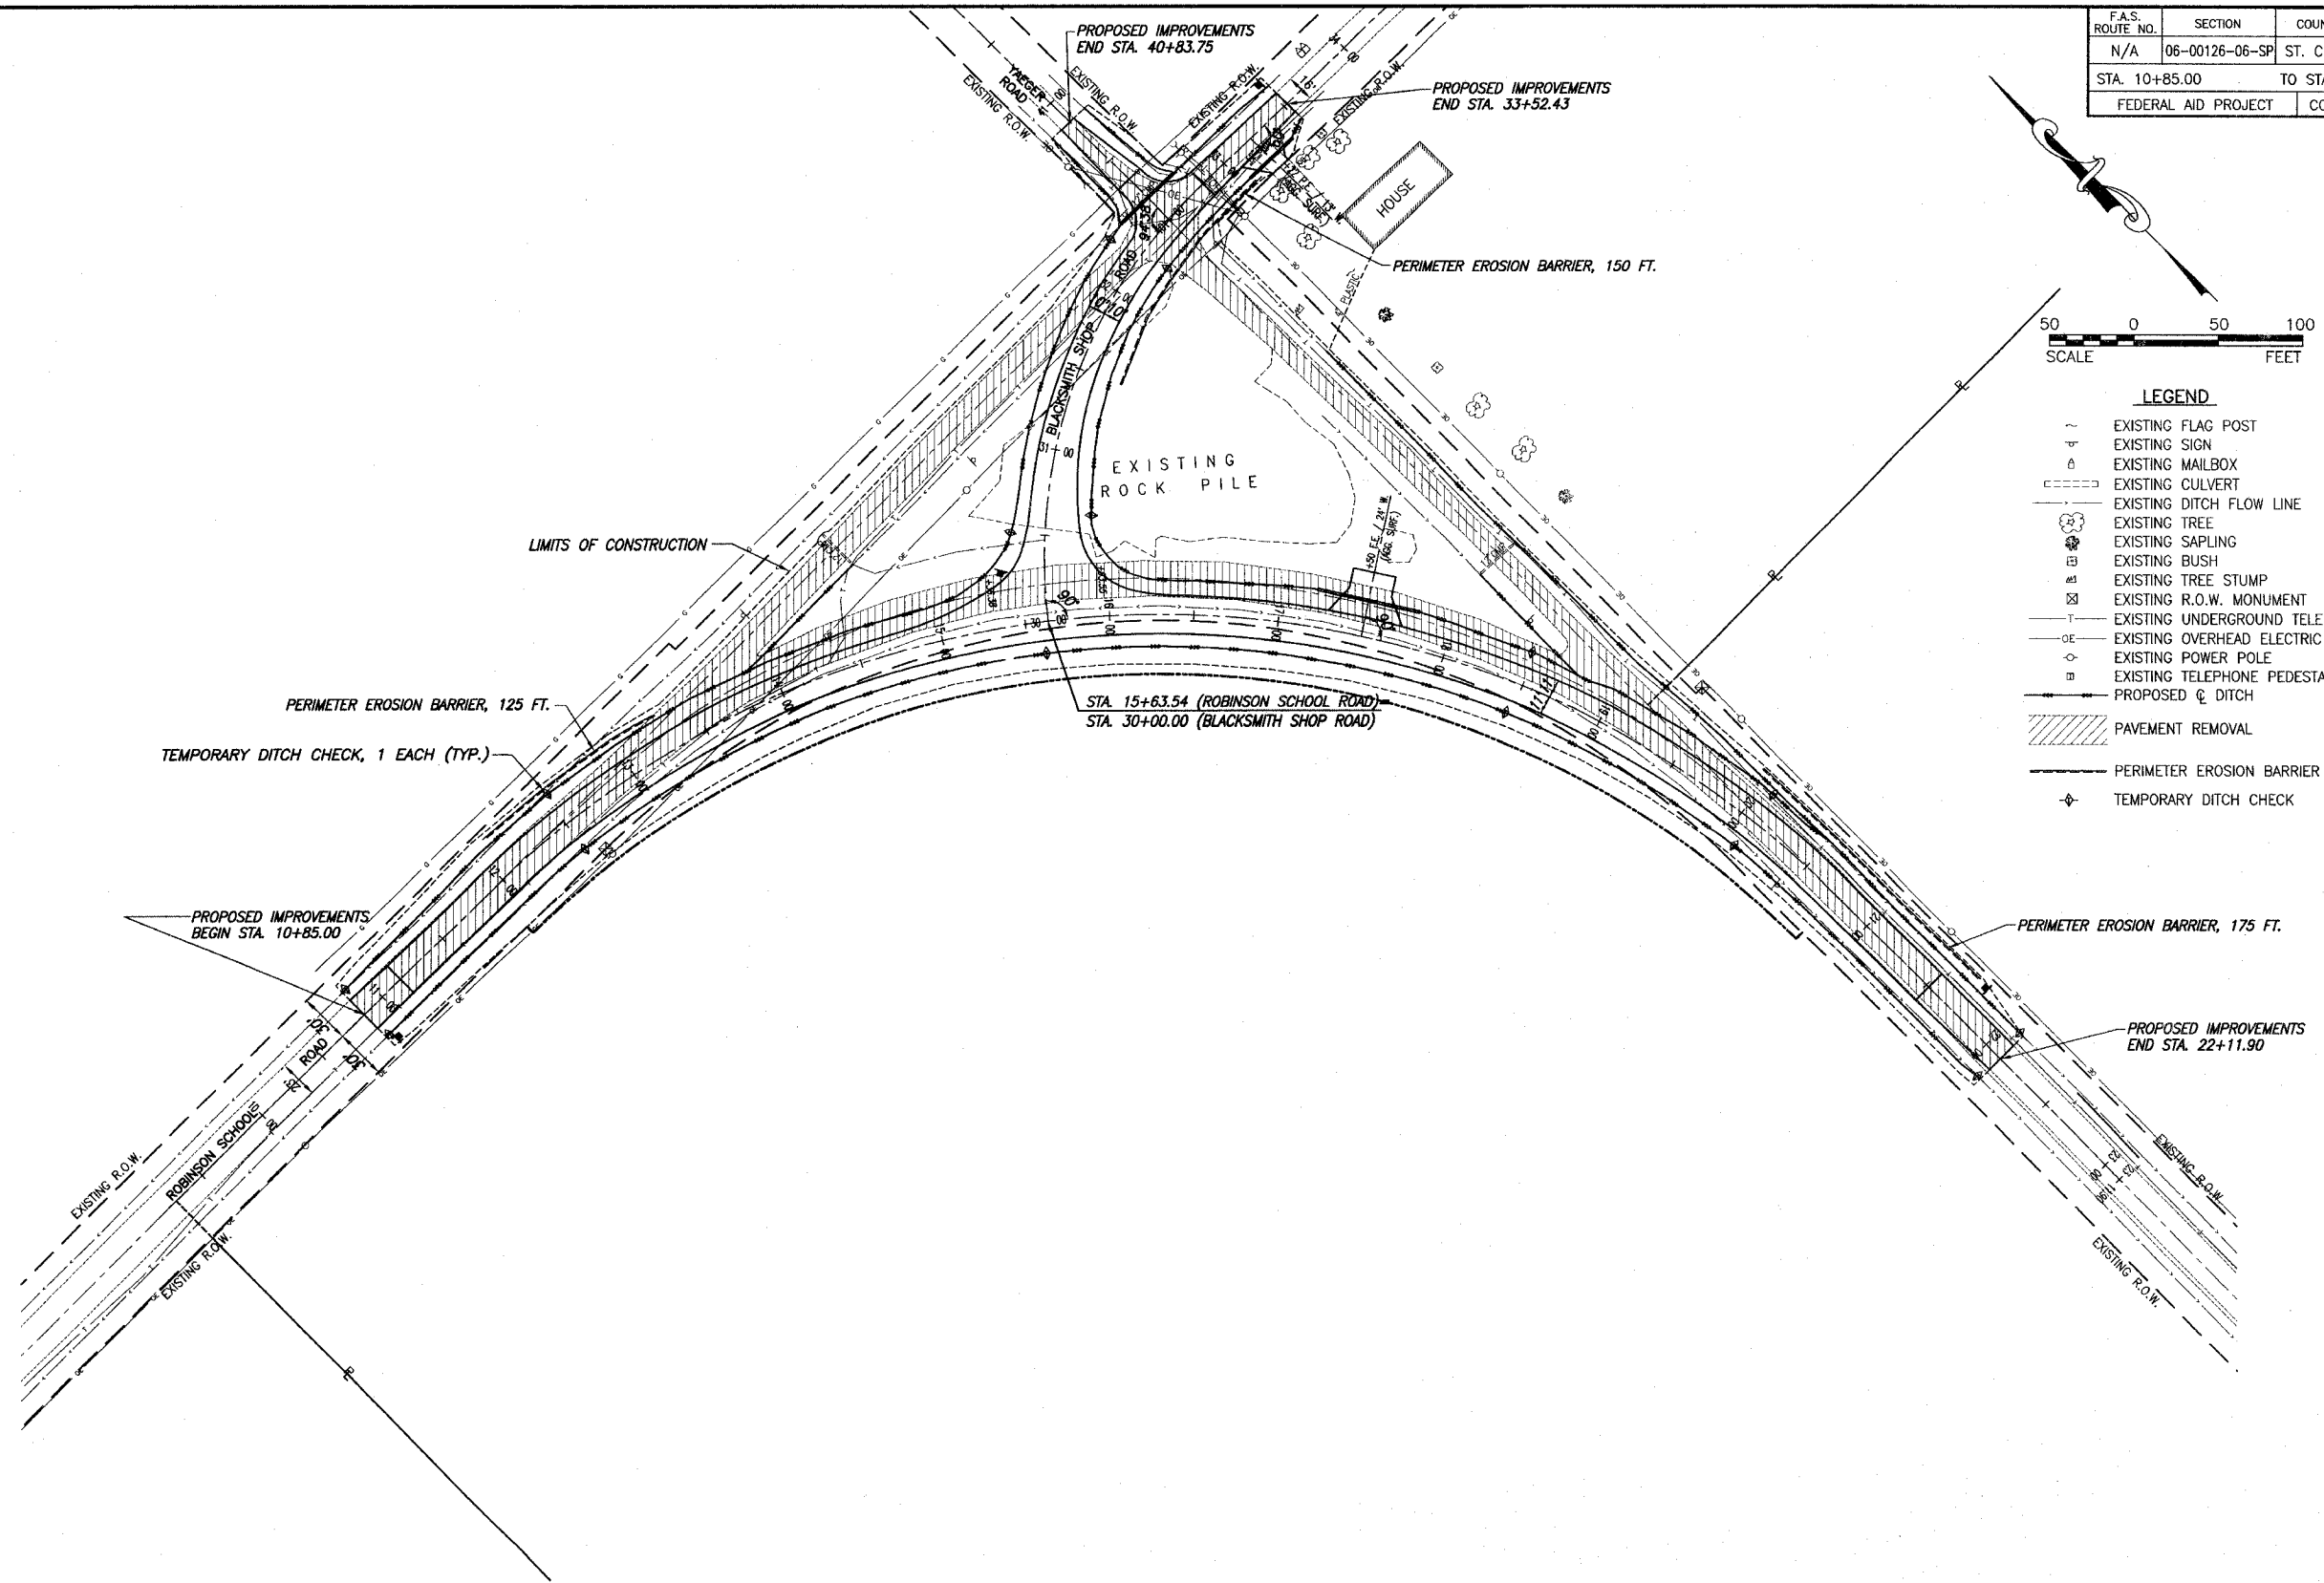

LEGEND

- ~ EXISTING FLAG POST
- EXISTING SIGN
- ⊕ EXISTING MAILBOX
- - - - EXISTING CULVERT
- - - - EXISTING DITCH FLOW LINE
- ⊙ EXISTING TREE
- ⊙ EXISTING SAPLING
- ⊕ EXISTING BUSH
- ⊙ EXISTING TREE STUMP
- ⊗ EXISTING R.O.W. MONUMENT
- - - - EXISTING UNDERGROUND TELEPHONE
- - - - EXISTING OVERHEAD ELECTRIC
- EXISTING POWER POLE
- ⊕ EXISTING TELEPHONE PEDESTAL
- - - - PROPOSED C DITCH
- ▨ PAVEMENT REMOVAL
- PERIMETER EROSION BARRIER
- ⊕ TEMPORARY DITCH CHECK