


ROUTE NO.	SECTION	COUNTY	TOTAL SHEETS	SHEET NO.
C.H. 20	05-00124-00-BR	MARION	12	11
FEDERAL AID PROJECT		ILLINOIS	PROJECT	

CONTRACT NO. 97321

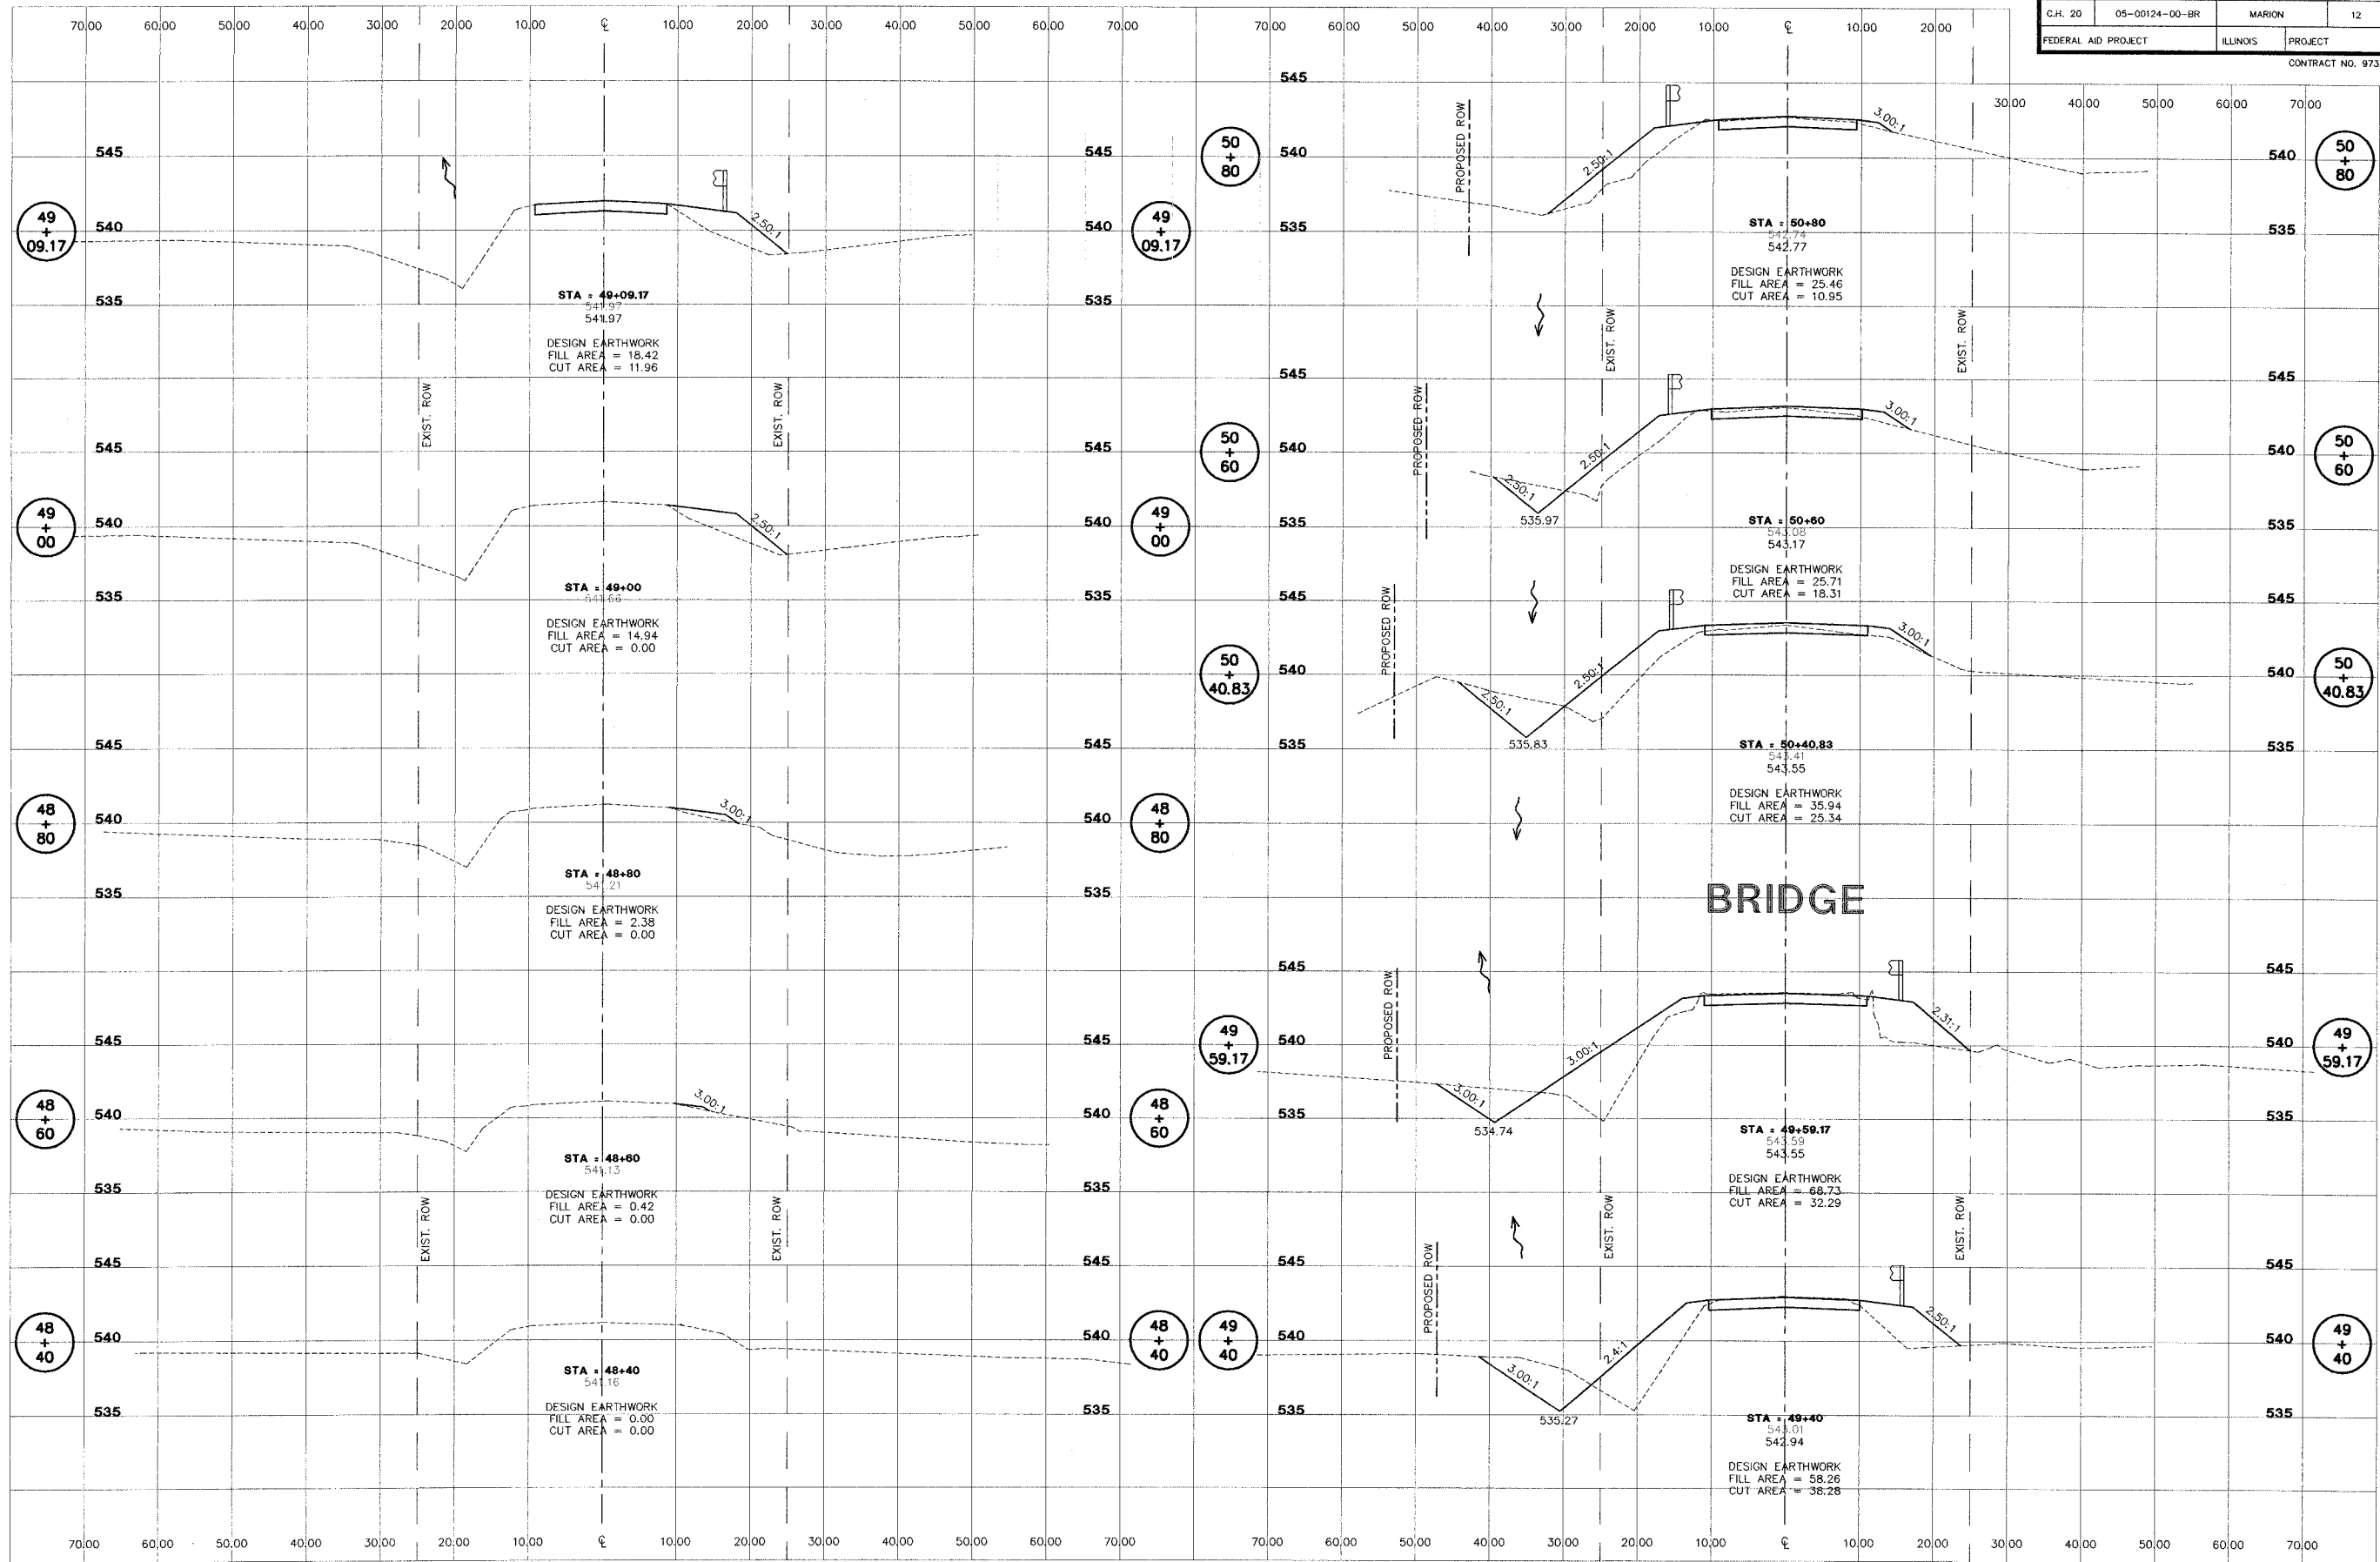

**STS CONSULTANTS**  
 2524 South Broadway  
 Salem, Illinois 62881  
 Ph (618) 548-3500  
 Fax (618) 548-5246  
 IL Design Firm Reg. No. 184-001518

**COUNTY HIGHWAY 20 (TONTI ROAD)**  
**SECTION 05-00124-00-BR**  
**MARION COUNTY, ILLINOIS**

**CROSS SECTIONS**  
**STA. 48+40 TO STA. 50+80**

SURVEY	JAS	CHECKED	DATE
DESIGN	MRQ	APPROVED	09/12/07
DRAWN	BIL	REVISOR	
		JOB NO.	30514