


ROUTE NO.	SECTION	COUNTY	TOTAL SHEETS	SHEET NO.
C.H. 20	05-00124-00-BR	MARION	12	12
FEDERAL AID PROJECT		ILLINOIS	PROJECT	

CONTRACT NO. 97321

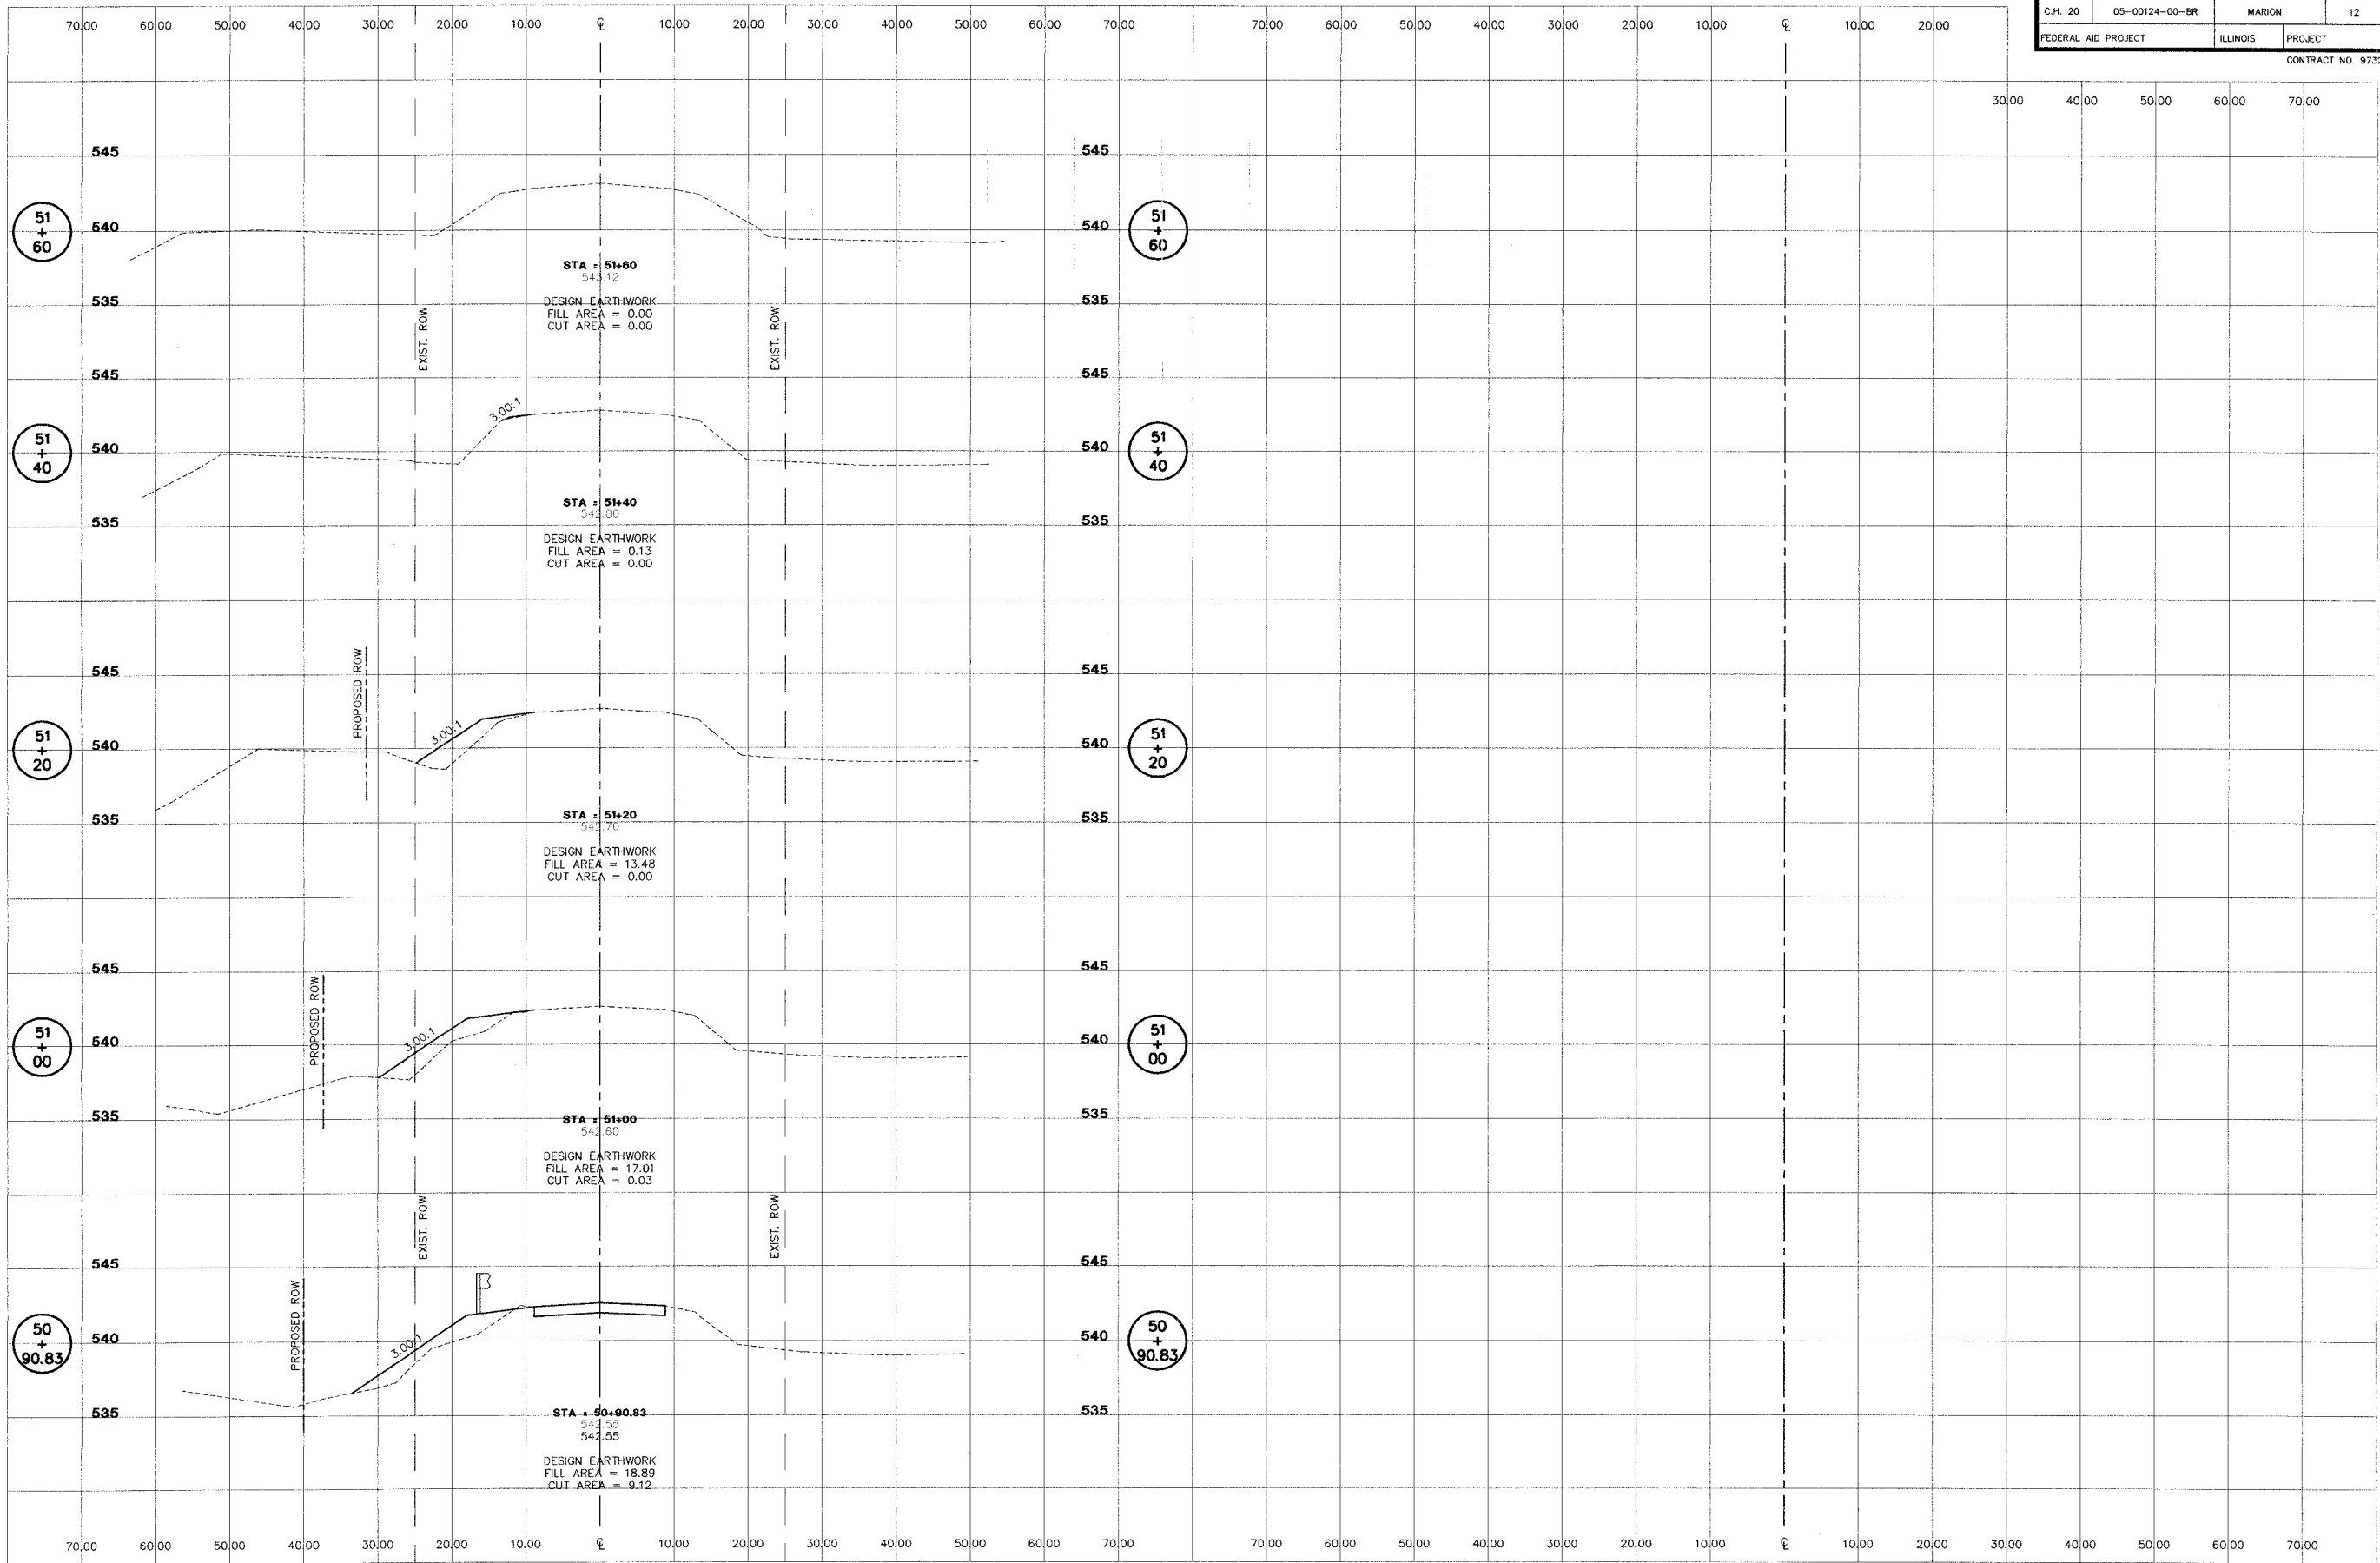

STS CONSULTANTS
 2524 South Broadway
 Salem, Illinois 62881
 Ph: (618) 548-3500
 Fax: (618) 548-5246
 IL Design Firm Reg. No. 184-001518

COUNTY HIGHWAY 20 (TONTI ROAD)
SECTION 05-00124-00-BR
MARION COUNTY, ILLINOIS

CROSS SECTIONS
STA. 50+90.83 TO STA. 51+60

SURVEY	JAS	CHECKED	DATE
DESIGN	MRQ	APPROVED	09/12/07
DRAWN	BLT	REVISED	
			JOB NO. 30514