


F.A.U. RTE.	SECTION	COUNTY	TOTAL SHEETS	SHEET NO.
8852	06-00056-01-WR	MADISON	81	29
STA. 26+00		TO STA. 36+00		
FED. ROAD DIST. NO.	ILLINOIS	FED. AID PROJECT		
STORM WATER POLLUTION PREVENTION PLAN				
CONTRACT NO. 97324				

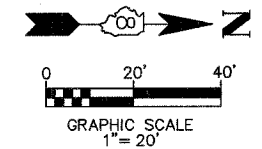


BY	DATE

FINAL SURVEY PLOTTED  
NOTE BOOK TEMPLATE  
AREAS CHECKED  
NO.

BY	DATE

ORIGINAL SURVEY PLOTTED  
NOTE BOOK TEMPLATE  
AREAS CHECKED  
NO.

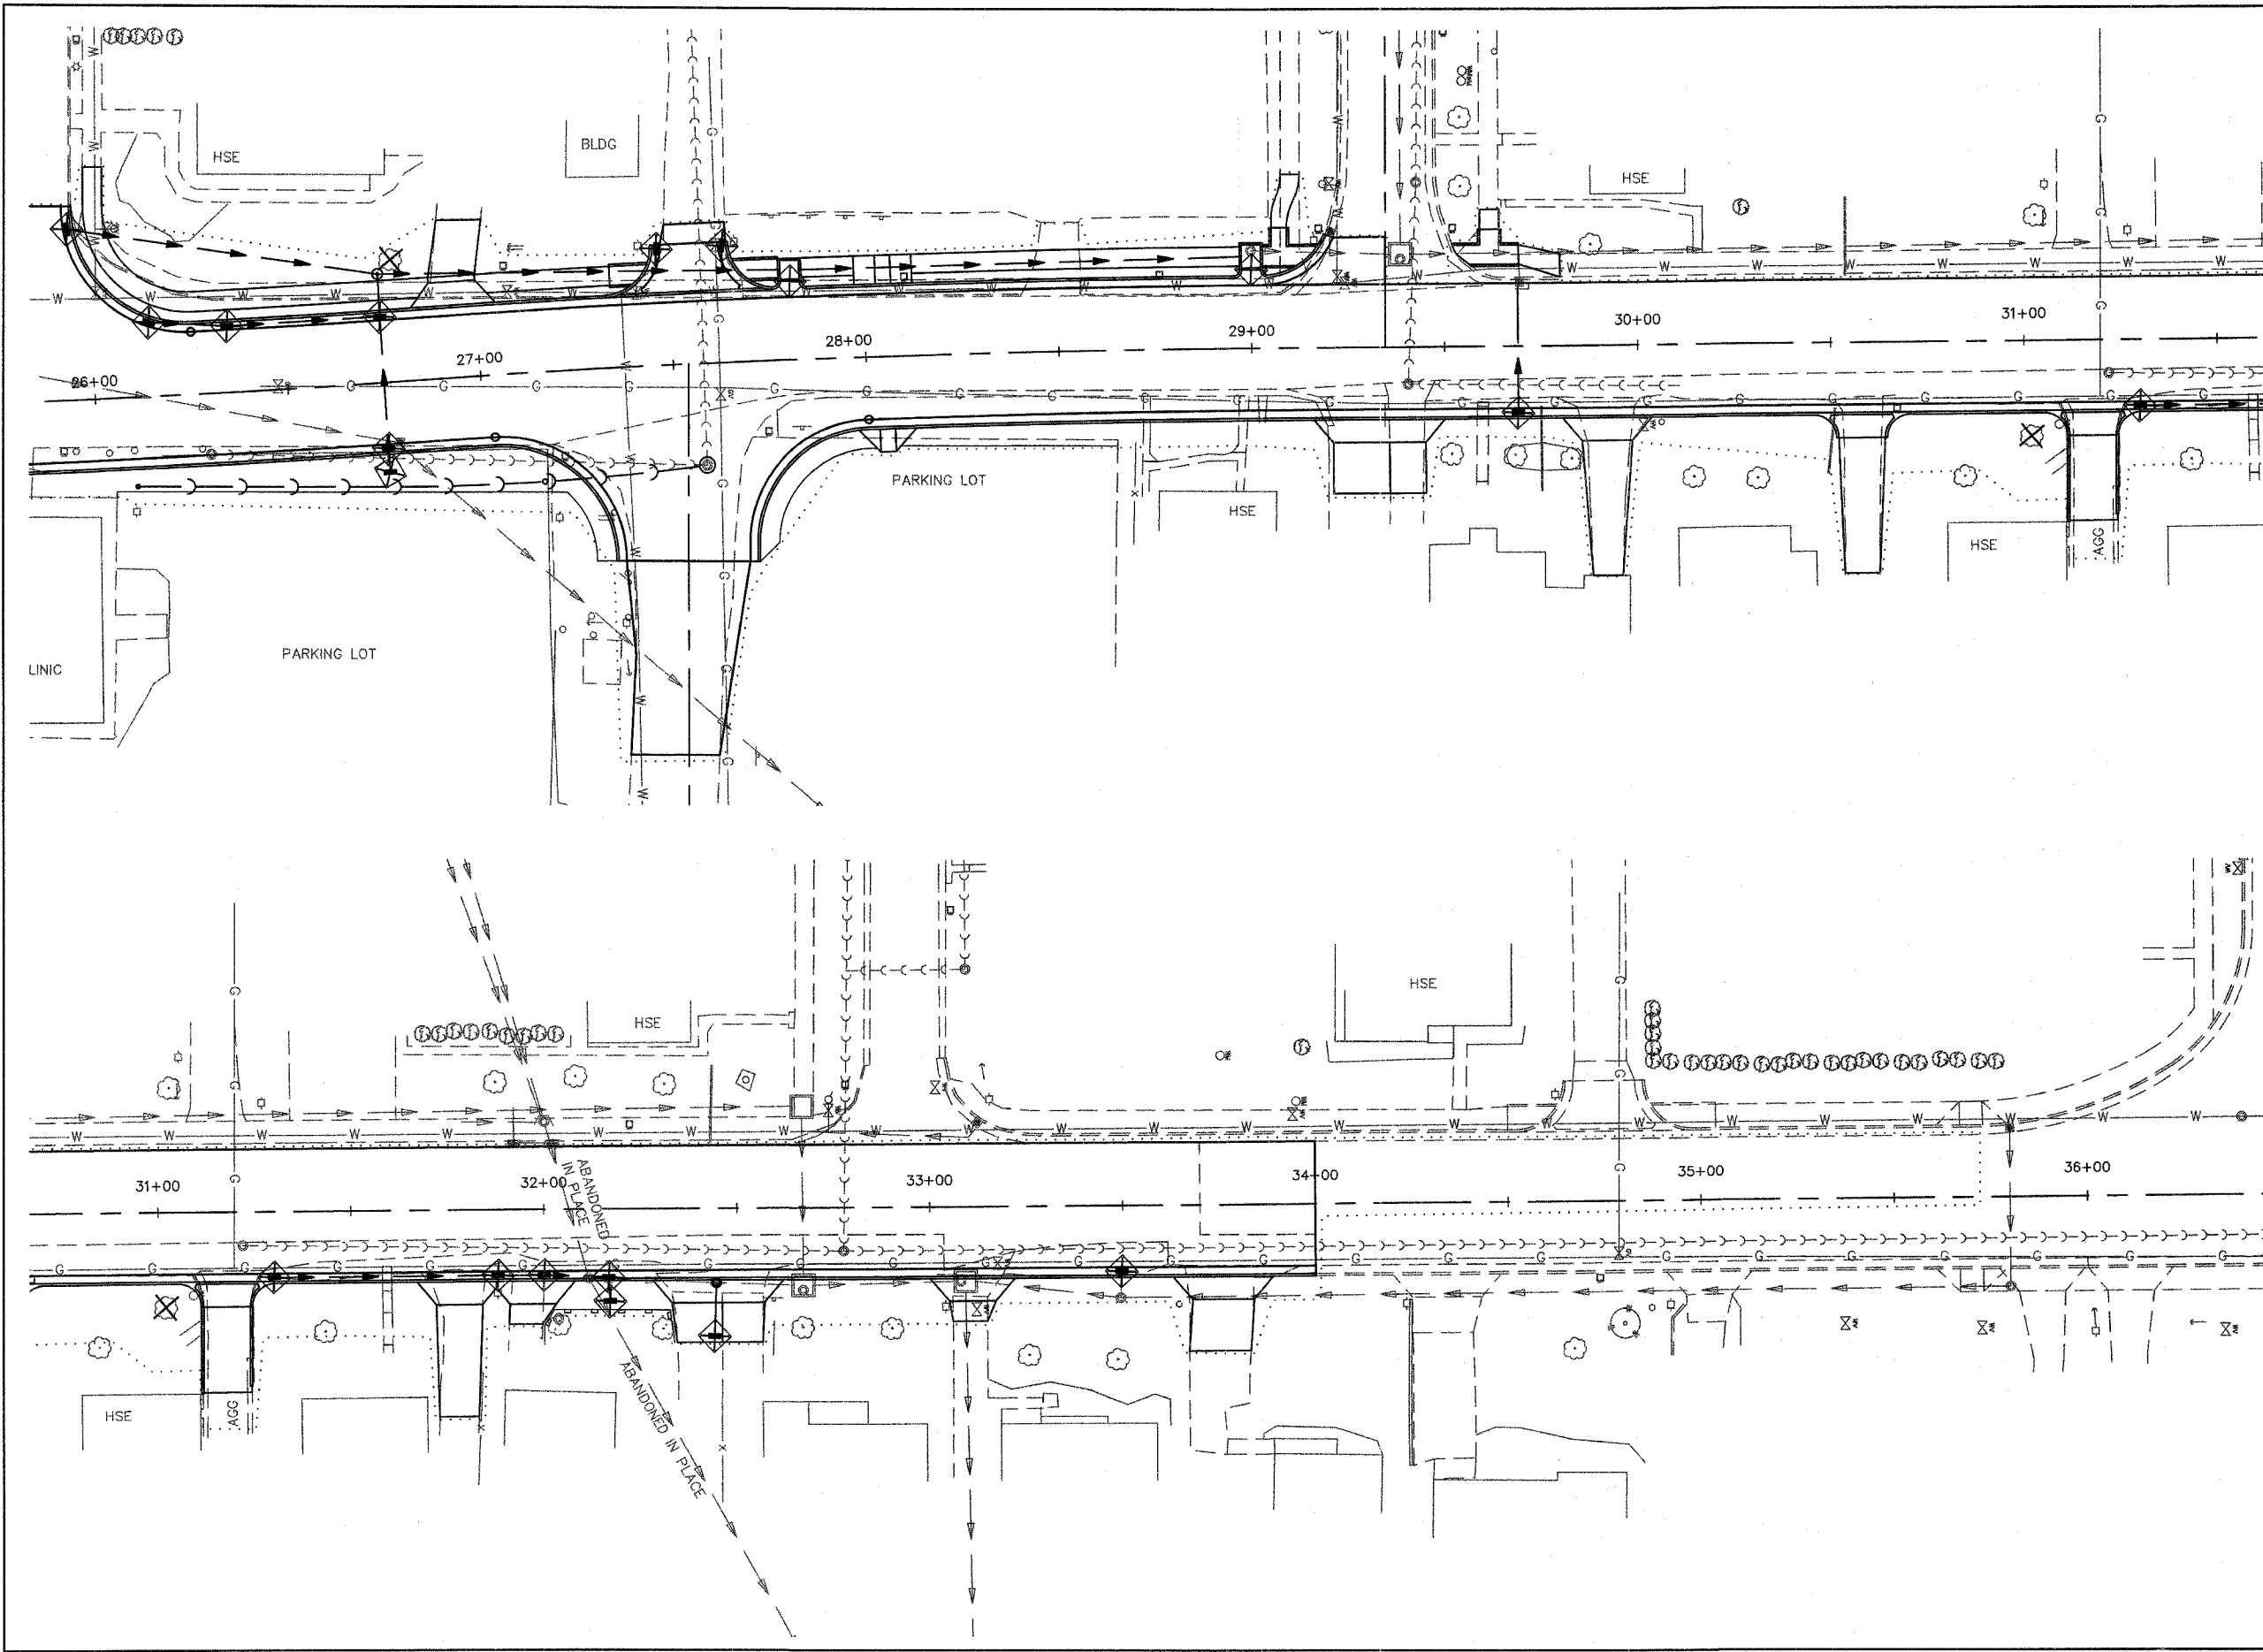

POPLAR STREET