


F.A.U. RTE.	SECTION	COUNTY	TOTAL SHEETS	SHEET NO.
8852	06-00056-01-WR	MADISON	81	38
STA.		TO STA.		
FED. ROAD DIST. NO.		ILLINOIS	FED. AID PROJECT	
DRAINAGE PROFILE				

CONTRACT NO. 97324

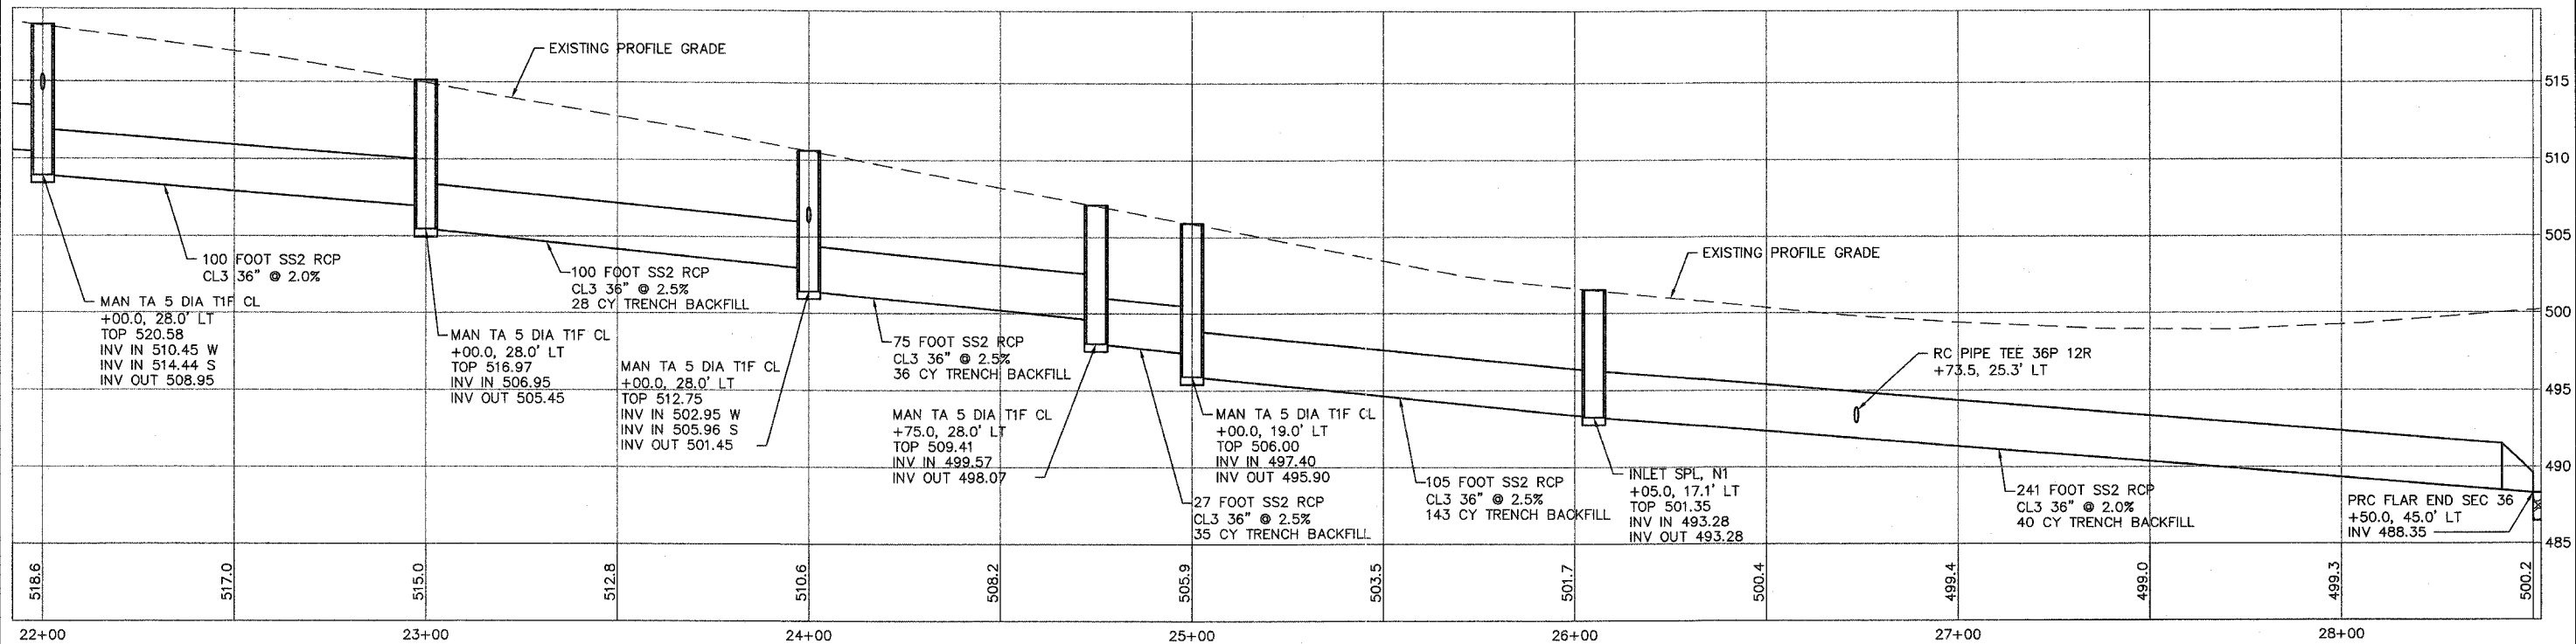

BROADWAY

SCALE: 1" = 20' HORIZ
1" = 5' VERT