


F.A.P. RTE.	SECTION	COUNTY	TOTAL SHEETS	SHEET NO.
869	1101V10-1	FRANKLIN	---	5
STA.	TO STA.		FED. AID PROJECT	
			ILLINOIS	
CONTRACT NO. 98821				

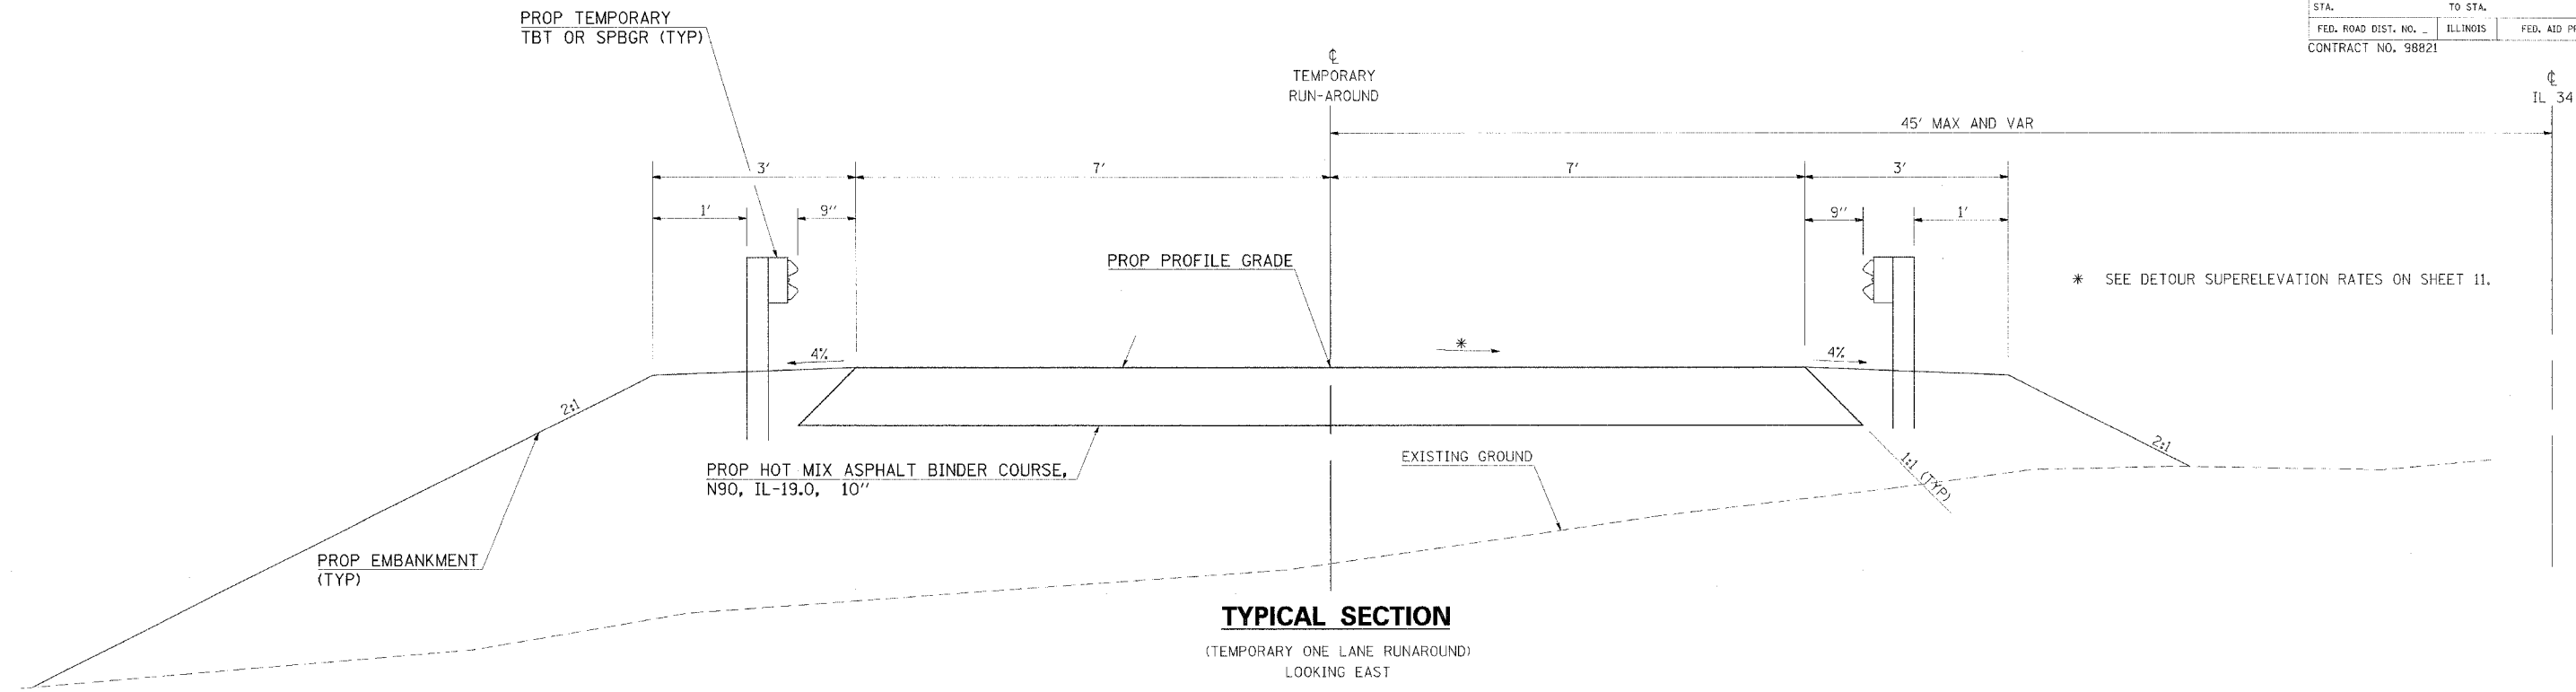


**TYPICAL SECTION**

(TEMPORARY ONE LANE RUNAROUND)  
LOOKING EAST

TO BE USED : STA 1+45 TO STA 4+17.04  
STA 5+38.54 TO STA 8+00

TEMPORARY BRIDGE OMISSION: STA 4+17.04 TO STA 5+38.54

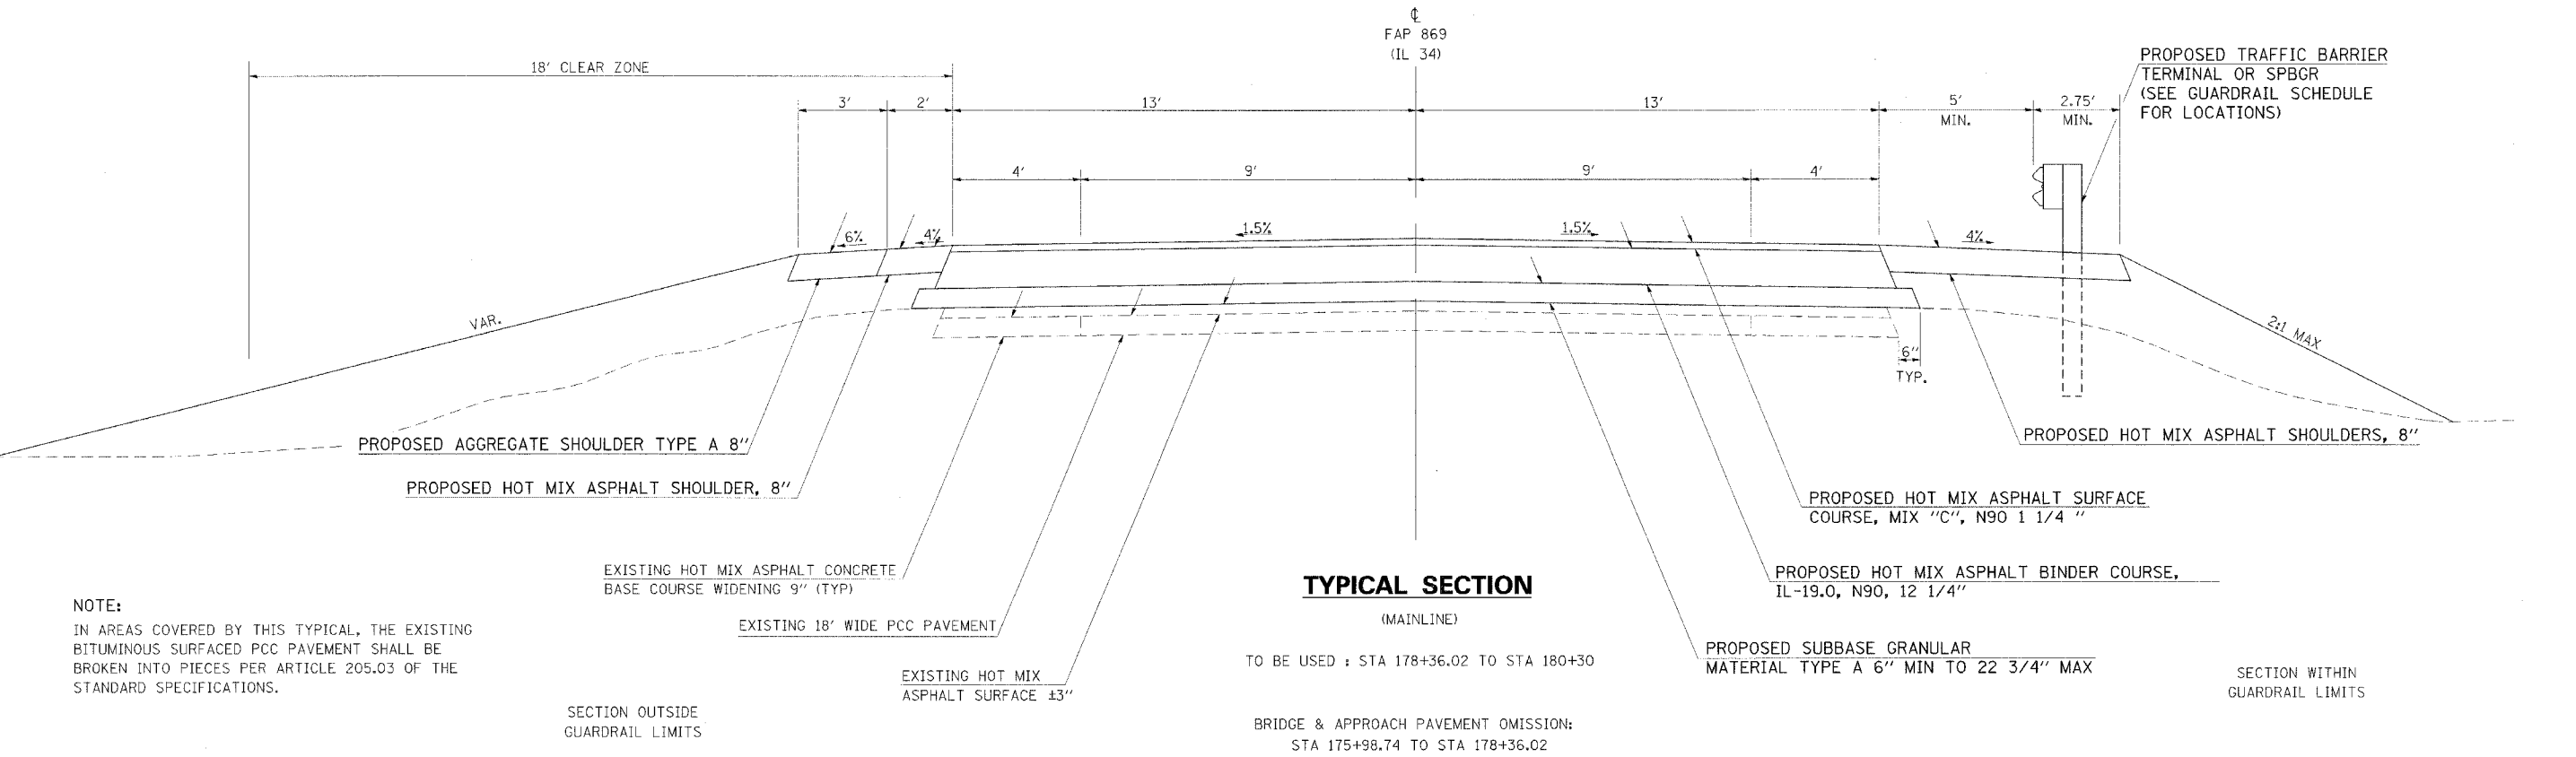

**TYPICAL SECTION**

(MAINLINE)

TO BE USED : STA 178+36.02 TO STA 180+30

BRIDGE & APPROACH PAVEMENT OMISSION:  
STA 175+98.74 TO STA 178+36.02

**NOTE:**  
IN AREAS COVERED BY THIS TYPICAL, THE EXISTING BITUMINOUS SURFACED PCC PAVEMENT SHALL BE BROKEN INTO PIECES PER ARTICLE 205.03 OF THE STANDARD SPECIFICATIONS.

SECTION OUTSIDE  
GUARDRAIL LIMITS

SECTION WITHIN  
GUARDRAIL LIMITS

10/15/2007  
c:\projects\98821\98821.dwg  
5/2/08 10:15 AM  
ds