


F.A.P. RTE.	SECTION	COUNTY	TOTAL SHEETS	SHEET NO.
869	11Q1VB1B-1	FRANKLIN	--	6
STA.	TO STA.			
FED. ROAD DIST. NO.	ILLINOIS	FED. AID PROJECT		
CONTRACT NO. 98821				

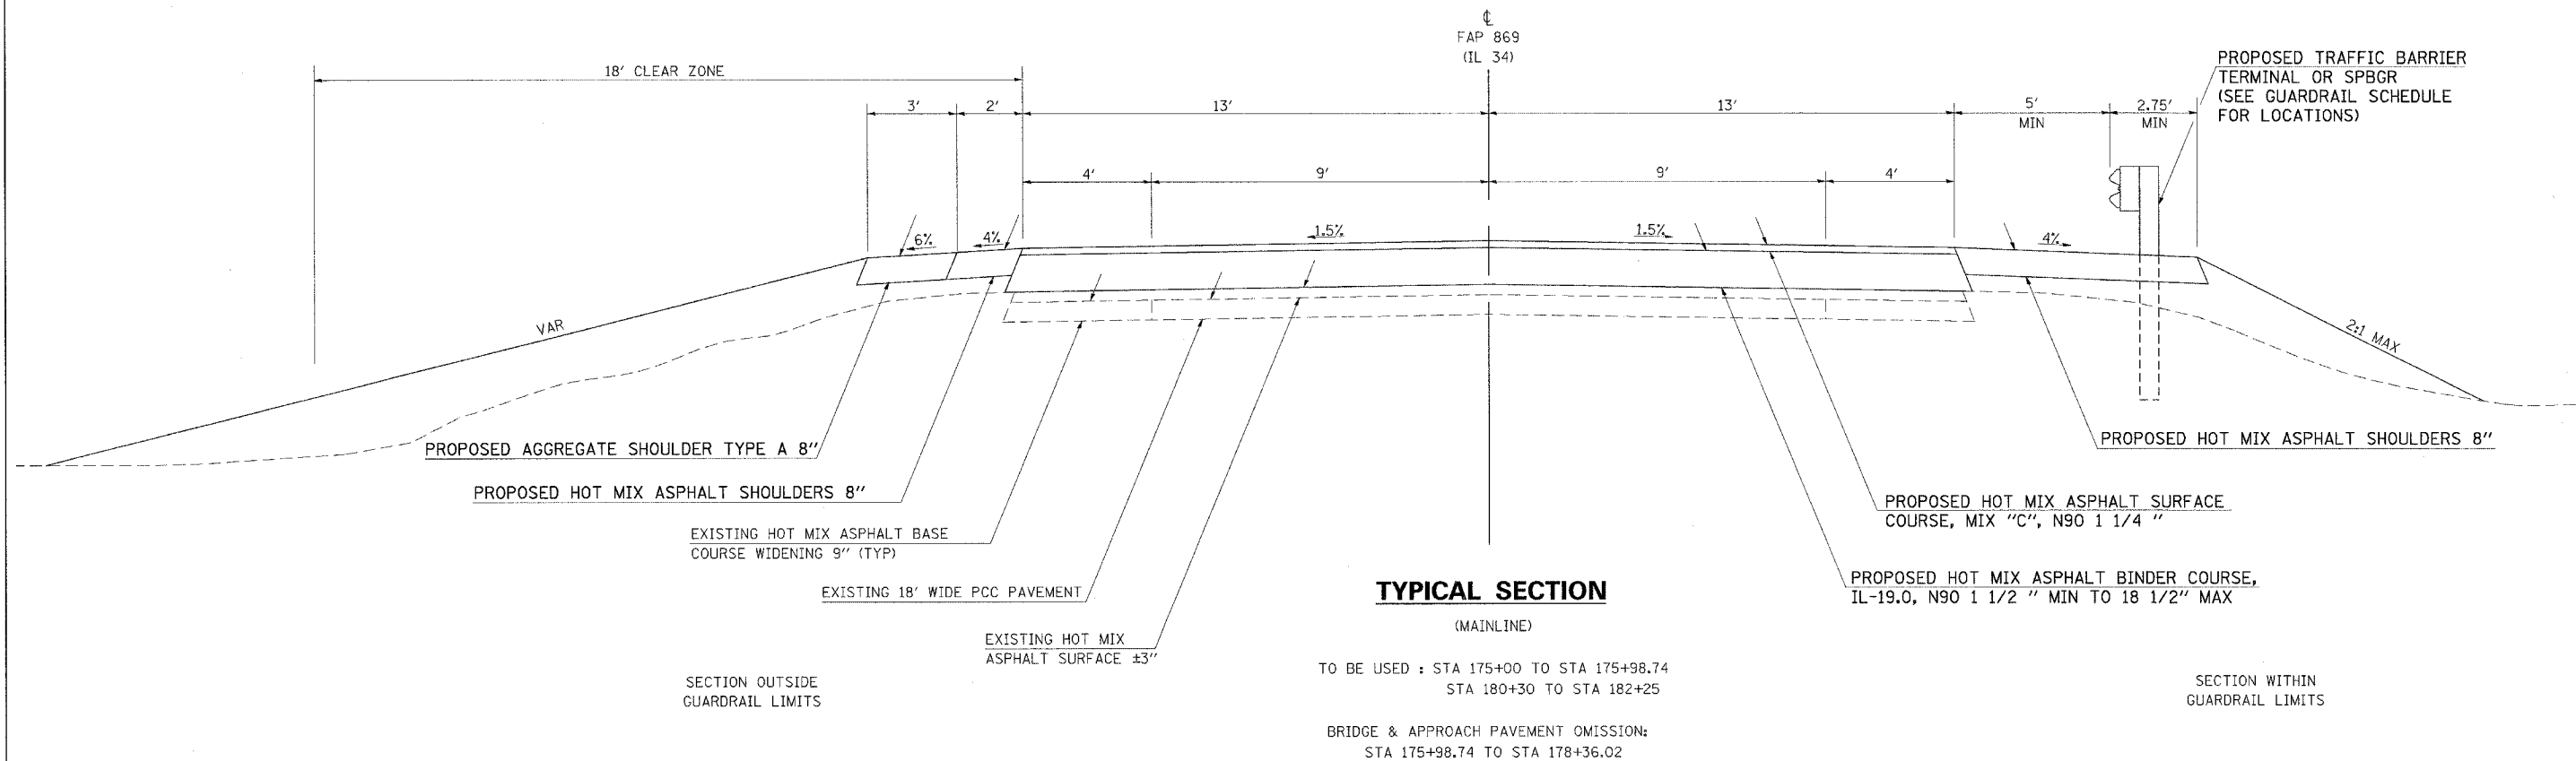

HOT-MIX ASPHALT MIXTURE REQUIREMENTS

Location(s):	Hot Mix Asphalt Surface Course
Mixture Use(s):	Hot Mix Asphalt Surface Course, Mix C, N90
AC/PG:	PG64-22
RAP% (Max):	10
Design Air Voids:	4.0%, 90 Gyration Design
Mixture Composition: (Gradation Mixture)	IL-9.5 mm or IL 12.5 mm
Friction Aggregate:	C Surface

Location(s):	Hot Mix Asphalt Binder Course
Mixture Use(s):	Hot Mix Asphalt Binder Course, N90, IL-19.0
AC/PG:	PG64-22
RAP% (Max):	10
Design Air Voids:	4.0%, 90 Gyration Design
Mixture Composition: (Gradation Mixture)	IL-19.0 mm
Friction Aggregate:	None

Location(s):	Hot Mix Asphalt Shoulders
Mixture Use(s):	Hot Mix Asphalt Shoulders
AC/PG:	PG58-22
RAP% (Max):	50
Design Air Voids:	2.0%, 30 Gyration Design
Mixture Composition: (Gradation Mixture)	Hot Mix Asphalt Aggregate Mixture, Superpave
Friction Aggregate:	None

10/11/2007
 en:\p\projects\98821\98821.dwg
 5/10/07 10:11 AM
 dms:dms