

STATE OF ILLINOIS  
DEPARTMENT OF TRANSPORTATION

PARCEL	OWNER	ROW	EASEMENT
250	SHEILA R. JONES	0.043	
251	ILLINOIS CENTRAL RR		0.670
252	PAUL R. COONS TRUST	0.384	
254	MYRON & RENEE HANLEY	0.026	0.247

PROP. CURVE DETOUR-1  
PI STA. = 0+86.07  
 $\Delta = 13^\circ 05' 38''$  (LT)  
D = 7° 38' 22"  
R = 750.00'  
T = 86.07'  
L = 171.40'  
E = 4.92'  
P.C. STA. = 0+00.00  
P.T. STA. = 1+71.40

PROP. CURVE DETOUR-2  
PI STA. = 2+57.47  
 $\Delta = 13^\circ 05' 38''$  (RT)  
D = 7° 38' 22"  
R = 750.00'  
T = 86.07'  
L = 171.40'  
E = 4.92'  
P.C. STA. = 1+71.40  
P.T. STA. = 3+42.80

PROP. CURVE DETOUR-3  
PI STA. = 6+98.87  
 $\Delta = 13^\circ 05' 38''$  (RT)  
D = 7° 38' 22"  
R = 750.00'  
T = 86.07'  
L = 171.40'  
E = 4.92'  
P.C. STA. = 6+12.79  
P.T. STA. = 7+84.19

PROP. CURVE DETOUR-4  
PI STA. = 8+70.27  
 $\Delta = 13^\circ 05' 38''$  (LT)  
D = 7° 38' 22"  
R = 750.00'  
T = 86.07'  
L = 171.40'  
E = 4.92'  
P.C. STA. = 7+84.19  
P.T. STA. = 9+55.59



COORDINATE LIST

Pt 20000	N	477155.3688	E	835281.9786
Pt 20001	N	476987.7345	E	835535.4387
Pt 20003	N	476530.8928	E	835998.0476
Pt 20004	N	476519.7450	E	835988.0114
Pt 20005	N	476933.1348	E	835424.2080
Pt 20006	N	476916.7348	E	835390.1140
Pt 20007	N	476374.8070	E	835992.0775
Pt 20008	N	476400.8137	E	836015.4952
Pt 20011	N	476774.7339	E	835786.9796
Pt 20012	N	476755.9910	E	835748.0150
Pt 20013	N	476660.9822	E	835913.3318
Pt 20014	N	476646.1183	E	835899.9502
Pt 20015	N	476699.7620	E	835631.1212
Pt 20016	N	476716.1621	E	835665.2152
Pt 20017	N	476991.7067	E	835545.9724
Pt 20018	N	476965.9351	E	835492.3961
Pt 20019	N	476748.9623	E	835733.4033
Pt 20020	N	476655.0474	E	835538.1646
Pt 20022	N	476512.3028	E	836048.5887
Pt 20023	N	476486.2911	E	836025.1710
Pt 20024	N	477019.7106	E	835328.0422
Pt 20025	N	477008.5627	E	835318.0060
Pt 20026	N	476926.1063	E	835409.5963
Pt 20027	N	476503.0180	E	836006.5912
Pt 20028	N	476514.1659	E	836018.6274
Pt 20029	N	476731.6162	E	835775.0898

SE 1/4 NW 1/4  
SECTION 26  
T6S R3E 3rd PM

SW 1/4 NW 1/4  
SECTION 26  
T6S R3E 3rd PM

Scale: 1"=50 feet

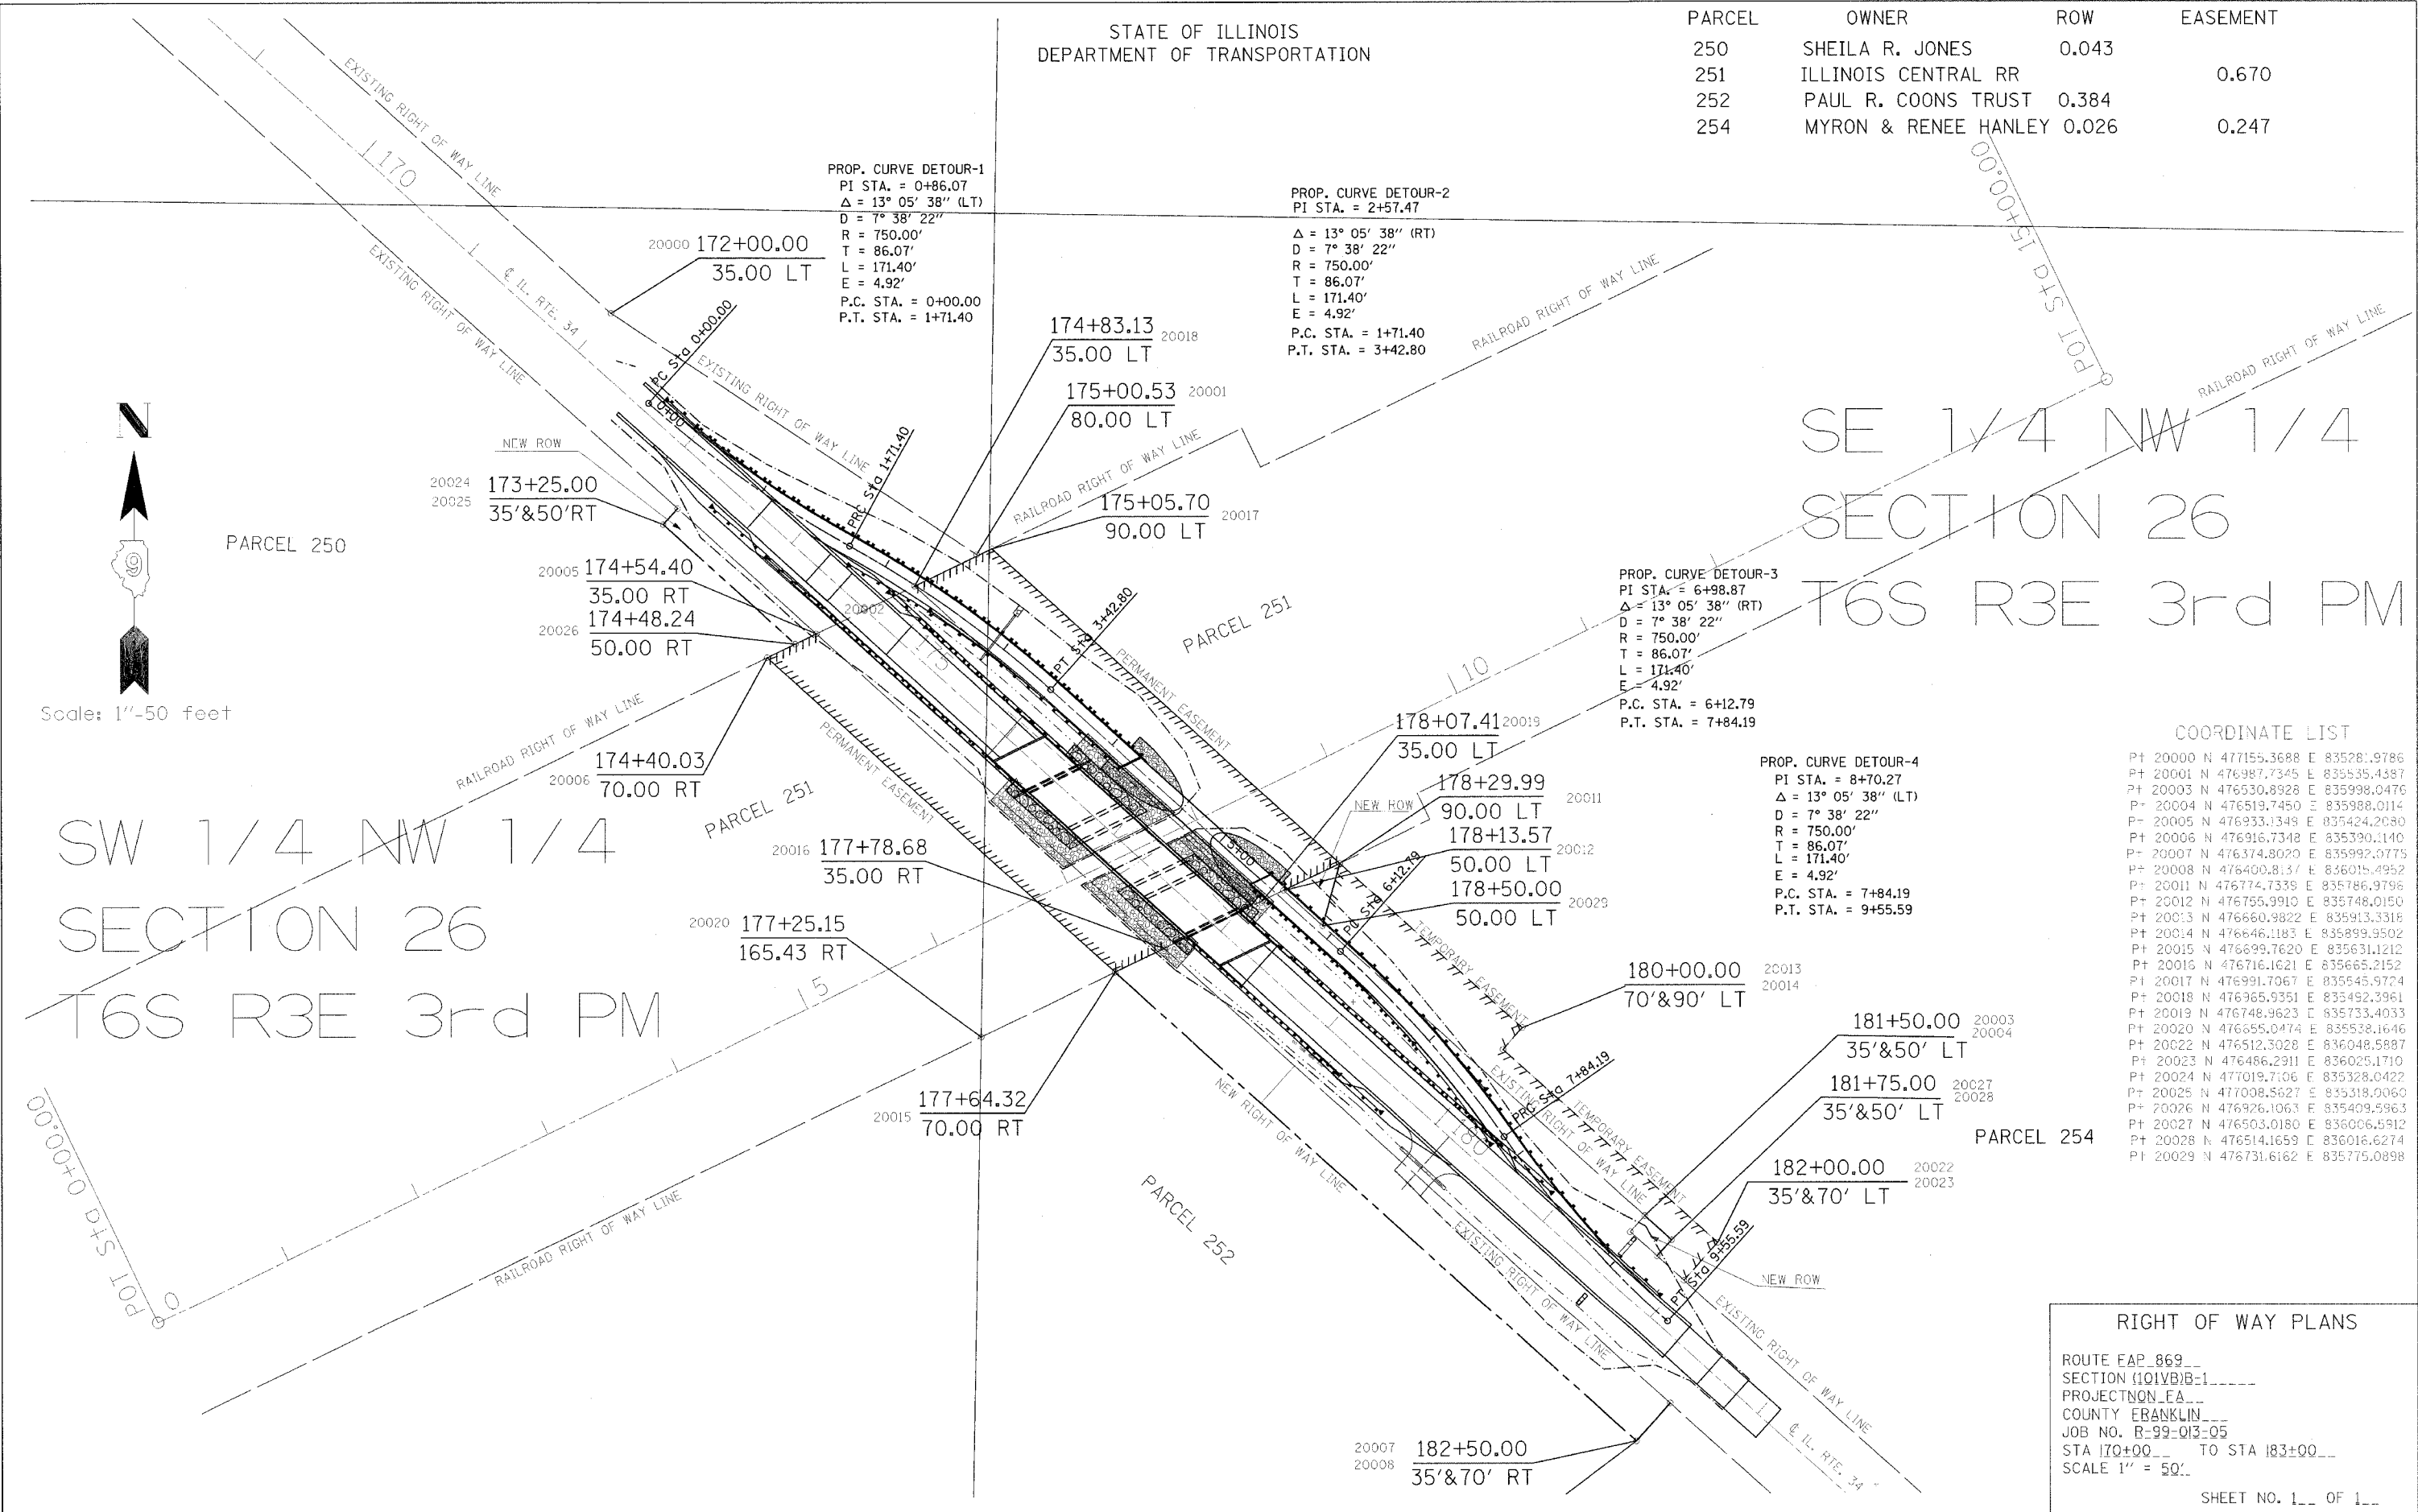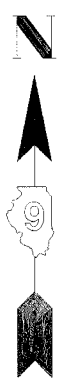

RIGHT OF WAY PLANS

ROUTE EAP 869  
SECTION (101VB)B-1  
PROJECT NON-FA  
COUNTY FRANKLIN  
JOB NO. R-99-013-05  
STA 170+00 TO STA 183+00  
SCALE 1" = 50'

SHEET NO. 1 OF 1