
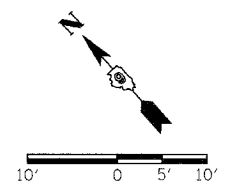
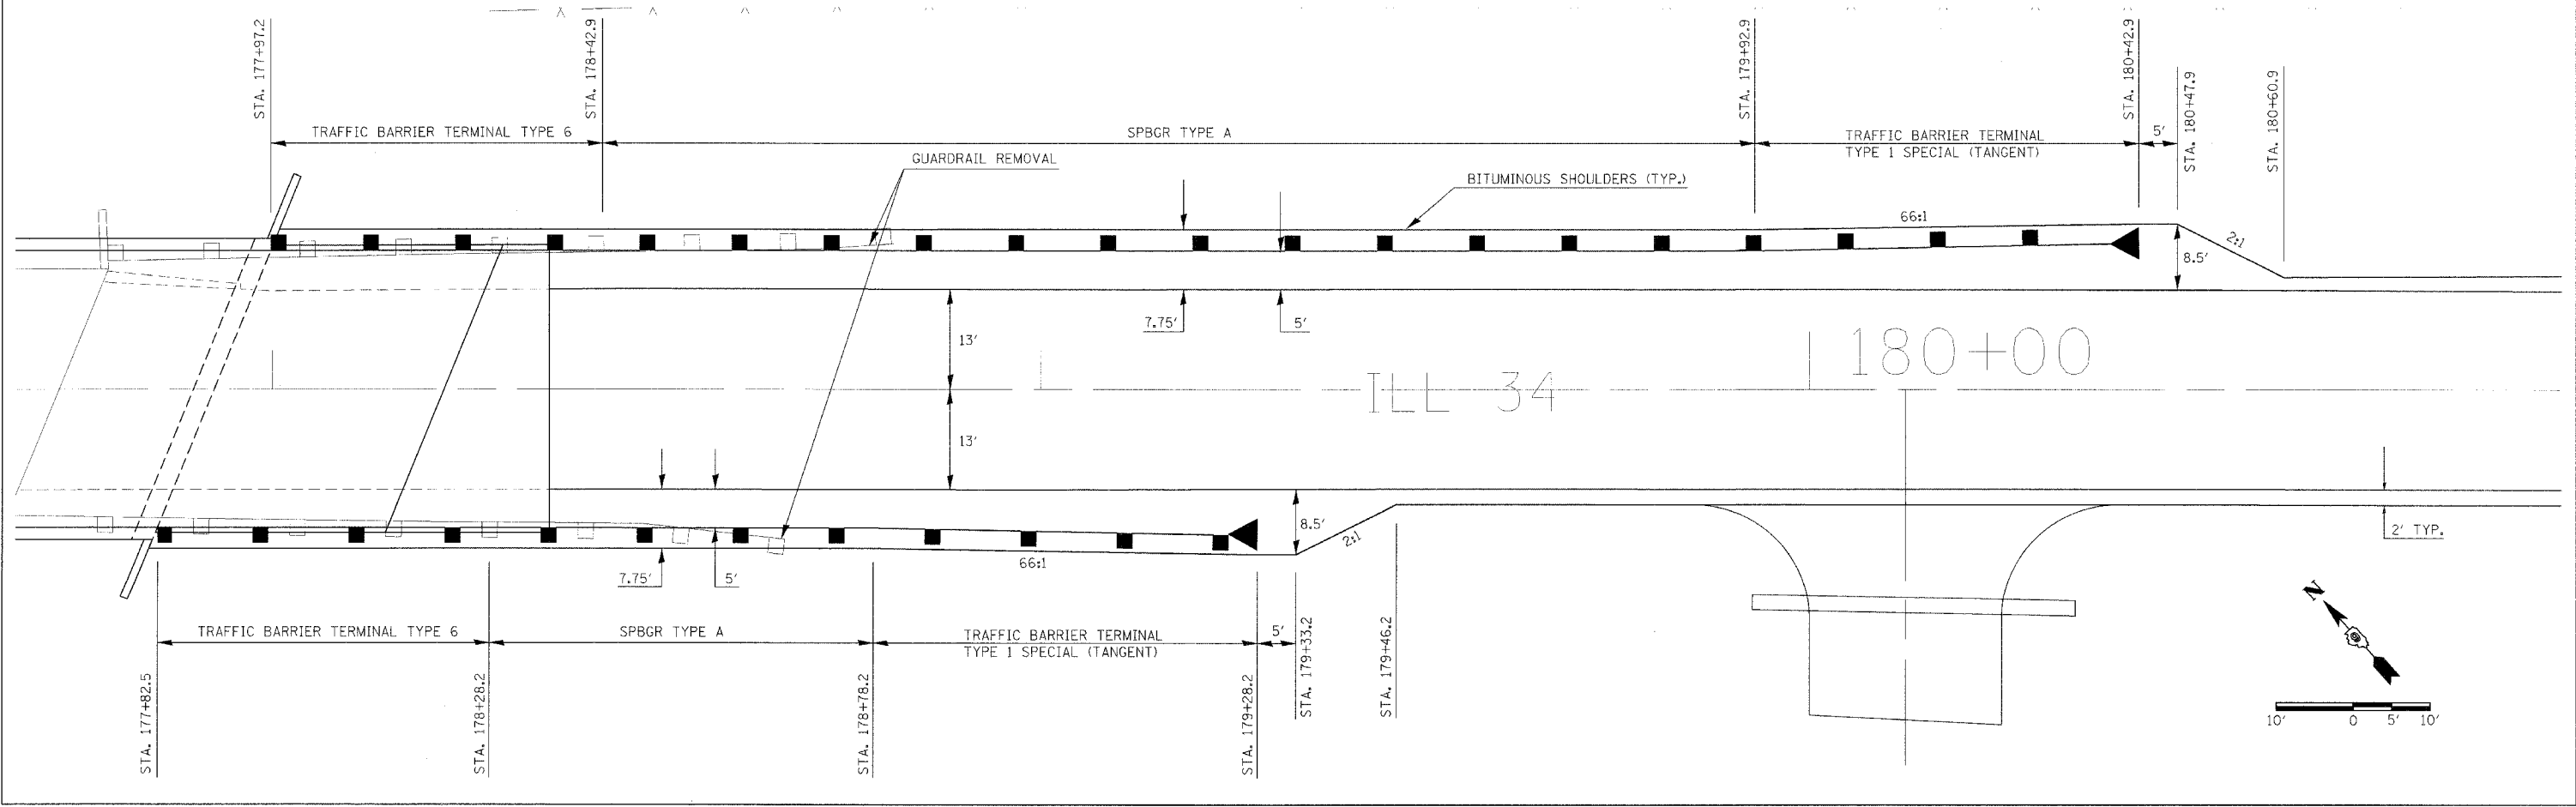
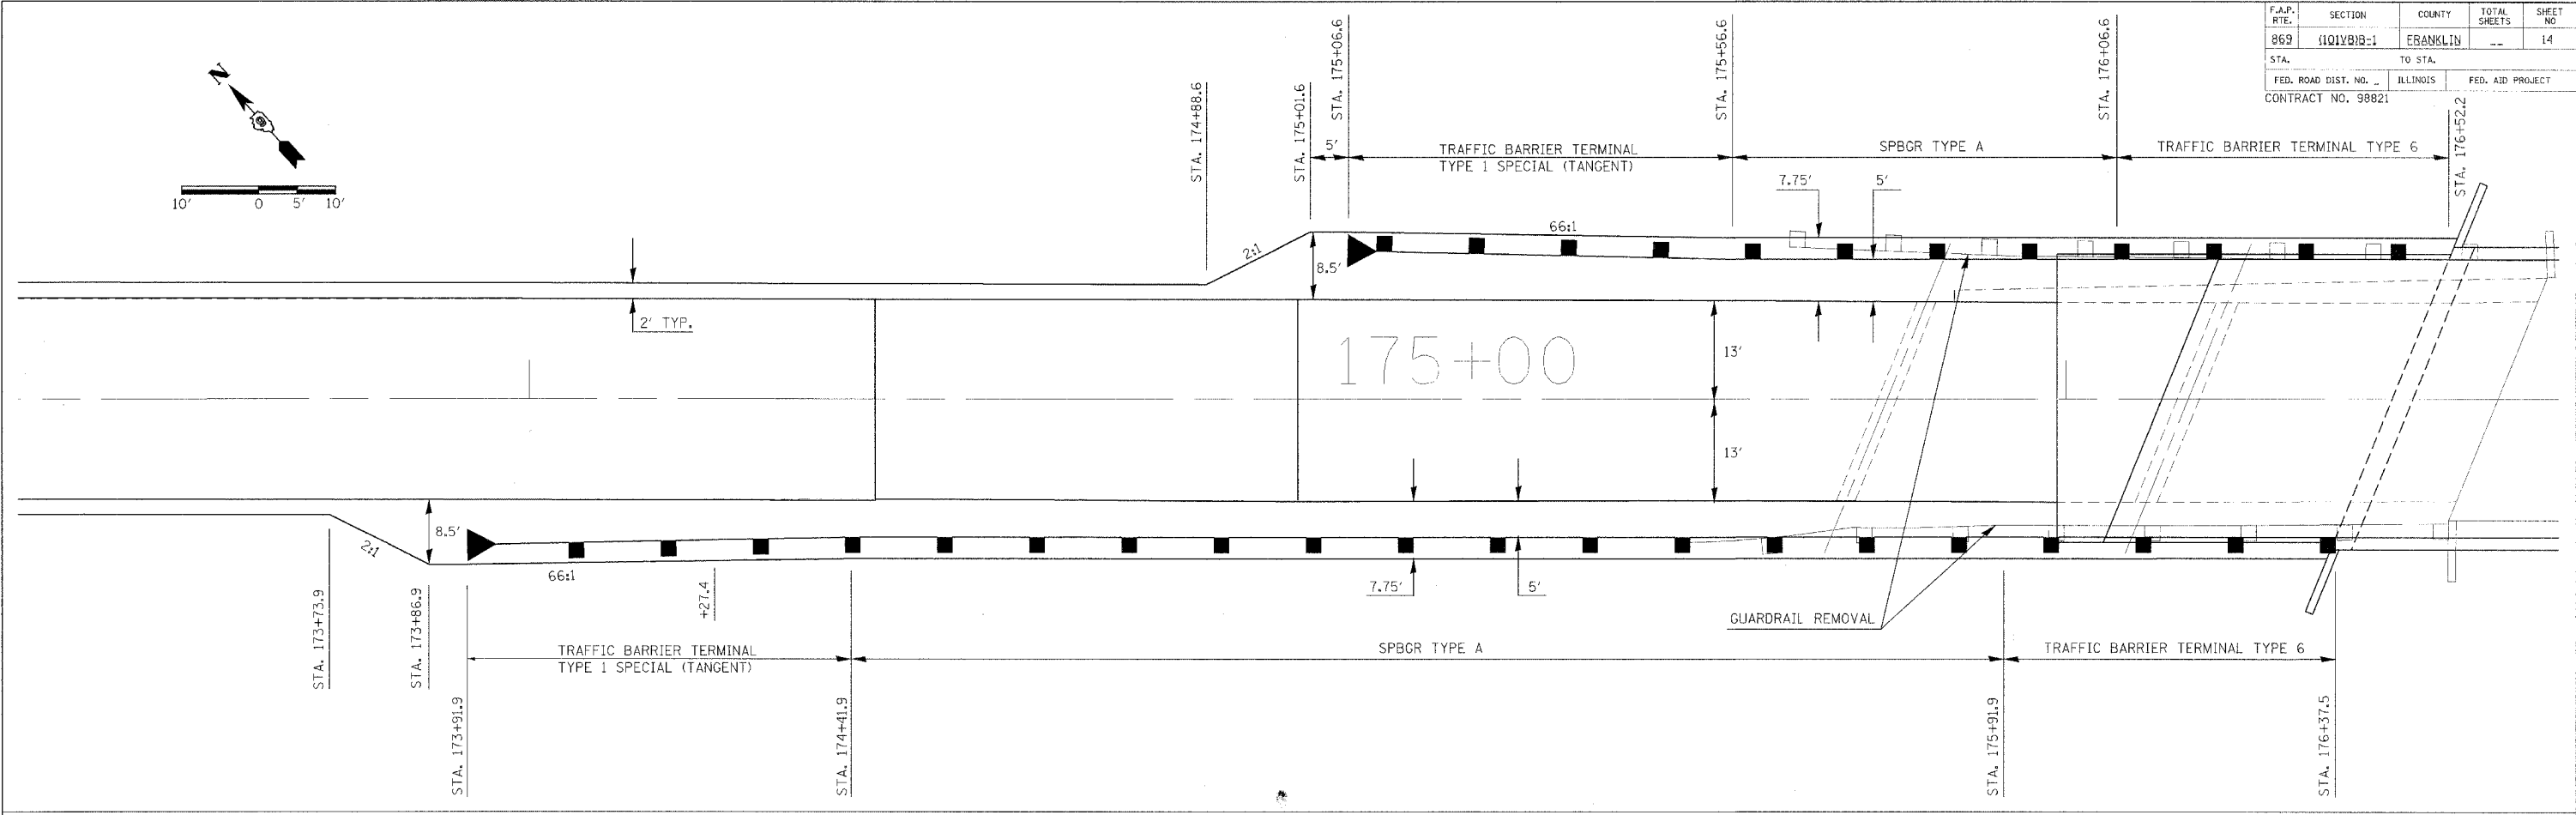


F.A.P. RTE.	SECTION	COUNTY	TOTAL SHEETS	SHEET NO.
869	11Q1V819-1	ERANKLIN	--	14
STA.	TO STA.			
FED. ROAD DIST. NO.	ILLINOIS	FED. AID PROJECT		
CONTRACT NO. 98821				

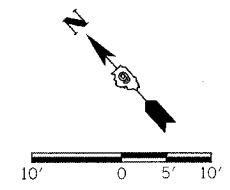

10/15/2007
 c:\projects\1101081\1101081.dwg
 10/15/07 / IN
 dsr\dingjl

DETAIL - GUARDRAIL & BITUMINOUS SHOULDER AT BRIDGE