


CONTRACT: 98990
 ROUTE: INTERSTATE 24
 SECTION: (64-3B) I-6
 COUNTY: MASSAC, IL; McCracken, KY
 SHEET 7 OF 99
 FOR INFORMATION ONLY

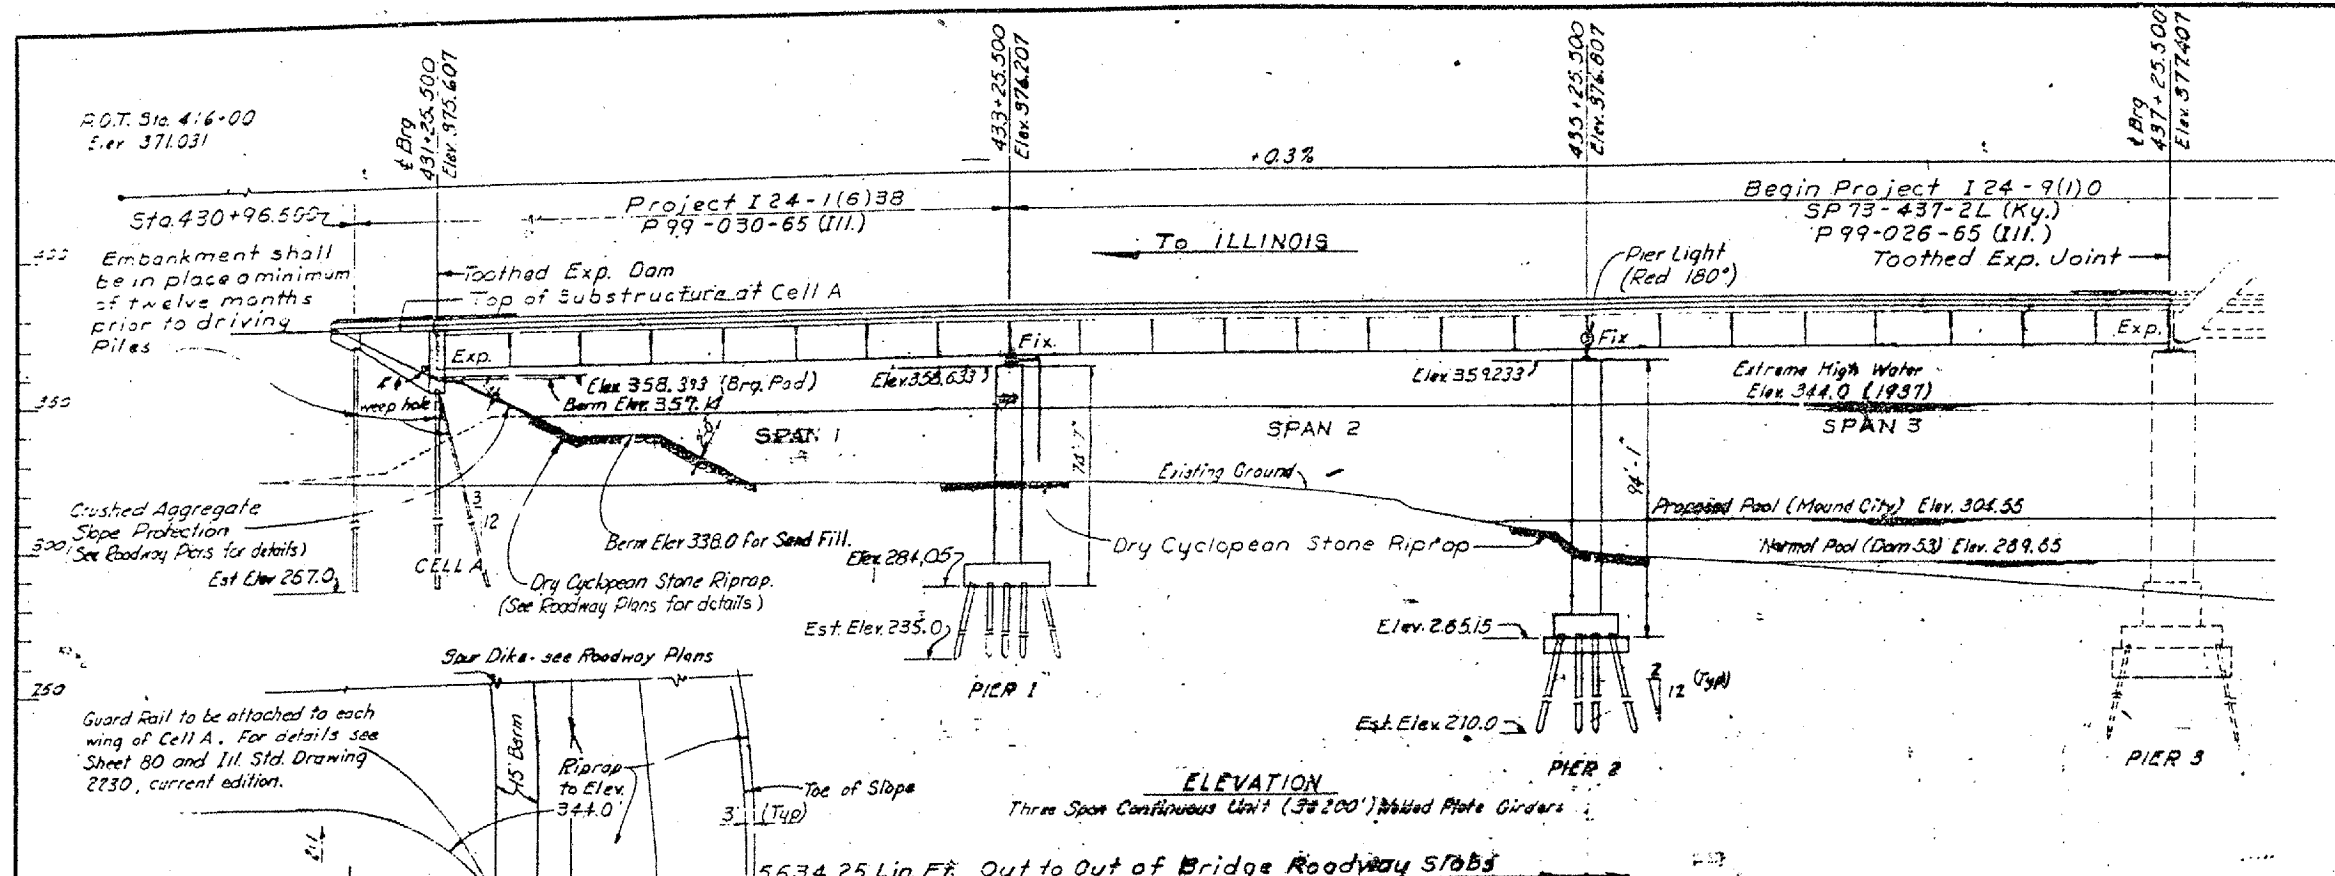


NOTE:
 Cells, Riprap, Pier Substructure, etc.
 are not a part of this contract.

DESIGN LOAD
 HS 20-44 Loading as specified in 1965 AASHTO
 Specifications for Highway Bridges, or other
 loading of two 24 kip axes spaced four feet
 apart, whichever produces the greater stress.

DESIGN ROADWAY
 Two - 30' Roadways with a 2' Median
 and two 8' Brush Curbs.

Elevation Datum: U.S.C. & G.S. 1929 Adjusted
 B.M.: See Roadway Plans, Sheets 2 & 5.

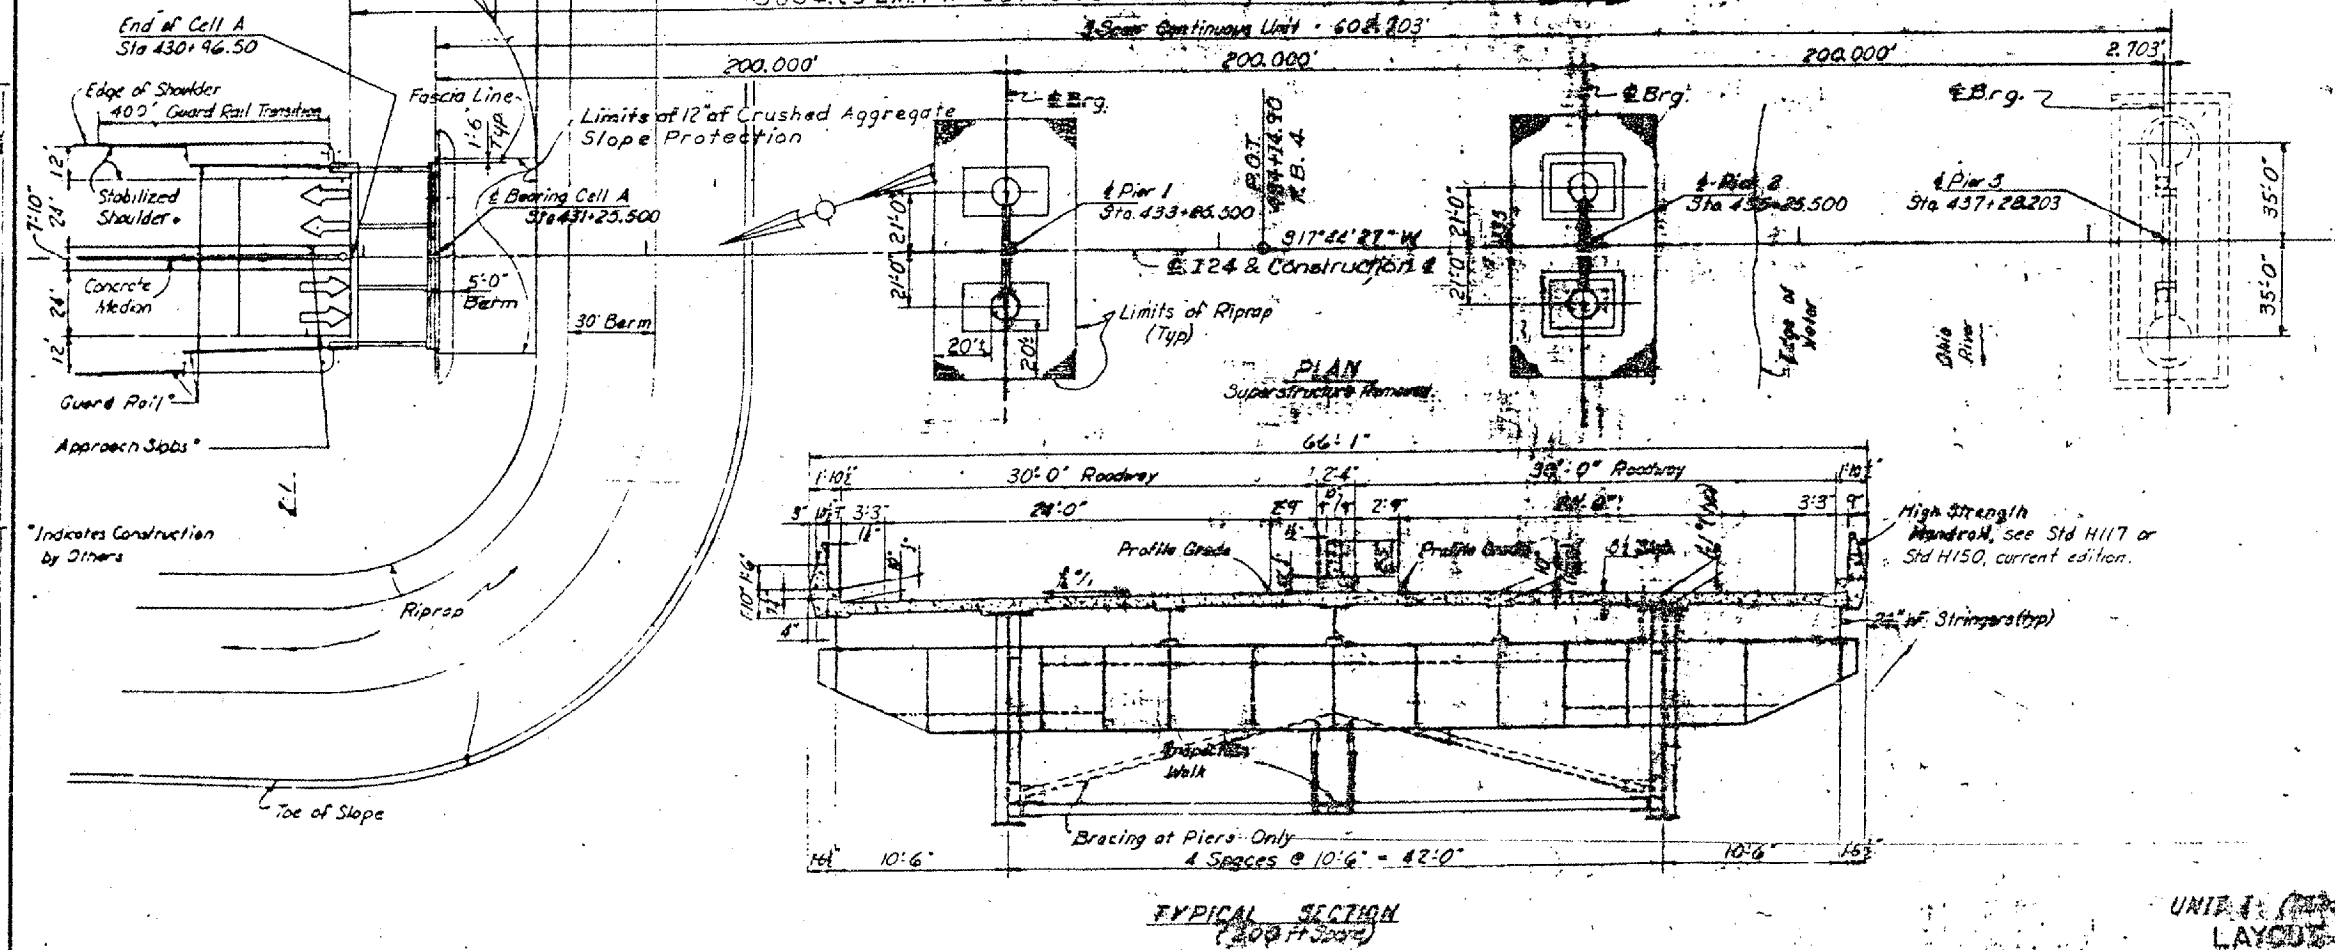

TYPICAL SECTION
 (200 FT LONG)

UNIT 1
 LAYOUT

SHEET 6 OF 21

**KENTUCKY DEPARTMENT OF HIGHWAYS
 ILLINOIS DEPARTMENT OF PUBLIC WORKS
 AND BUILDINGS**

PROJECTS I 24-1(6)38, I 24-9(1)0, I 24-1(6)11
 BRIDGE OVER OHIO RIVER ON I 24
 BETWEEN MASSACREN COUNTY, KENTUCKY
 AND SPASAC COUNTY, ILLINOIS

DRAWN BY: R.B.S.	CHECKED BY: [Signature]	DATE: 1/1/61	PROJECT NO: 17431
------------------	-------------------------	--------------	-------------------