
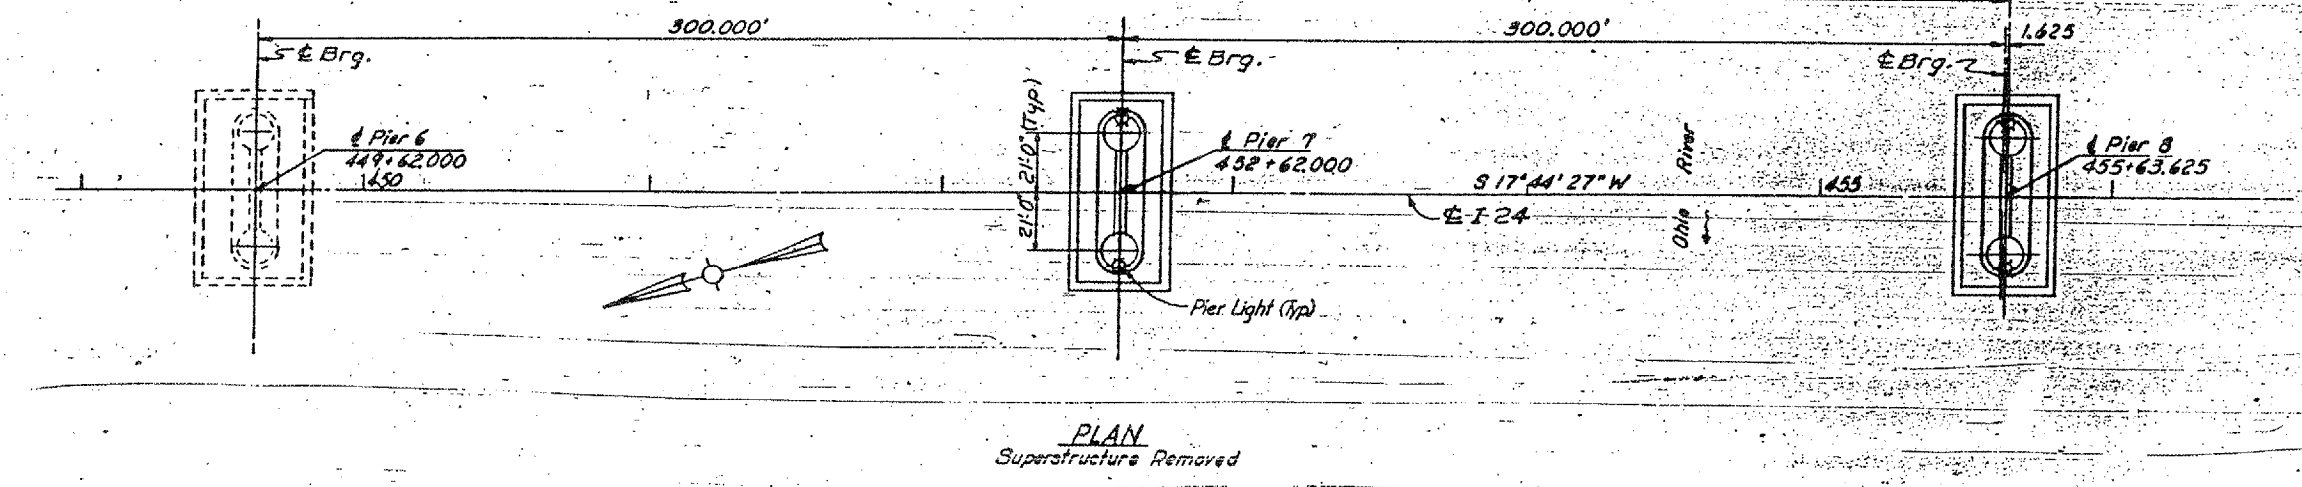


CONTRACT: 98990
 ROUTE: INTERSTATE 24
 SECTION: (64-3B) 1-6
 COUNTY: MASSAC, IL; McCRACKEN, KY
 SHEET 10 OF 99
 FOR INFORMATION ONLY

NOTE
 For Des
 see Sh
 For Typ

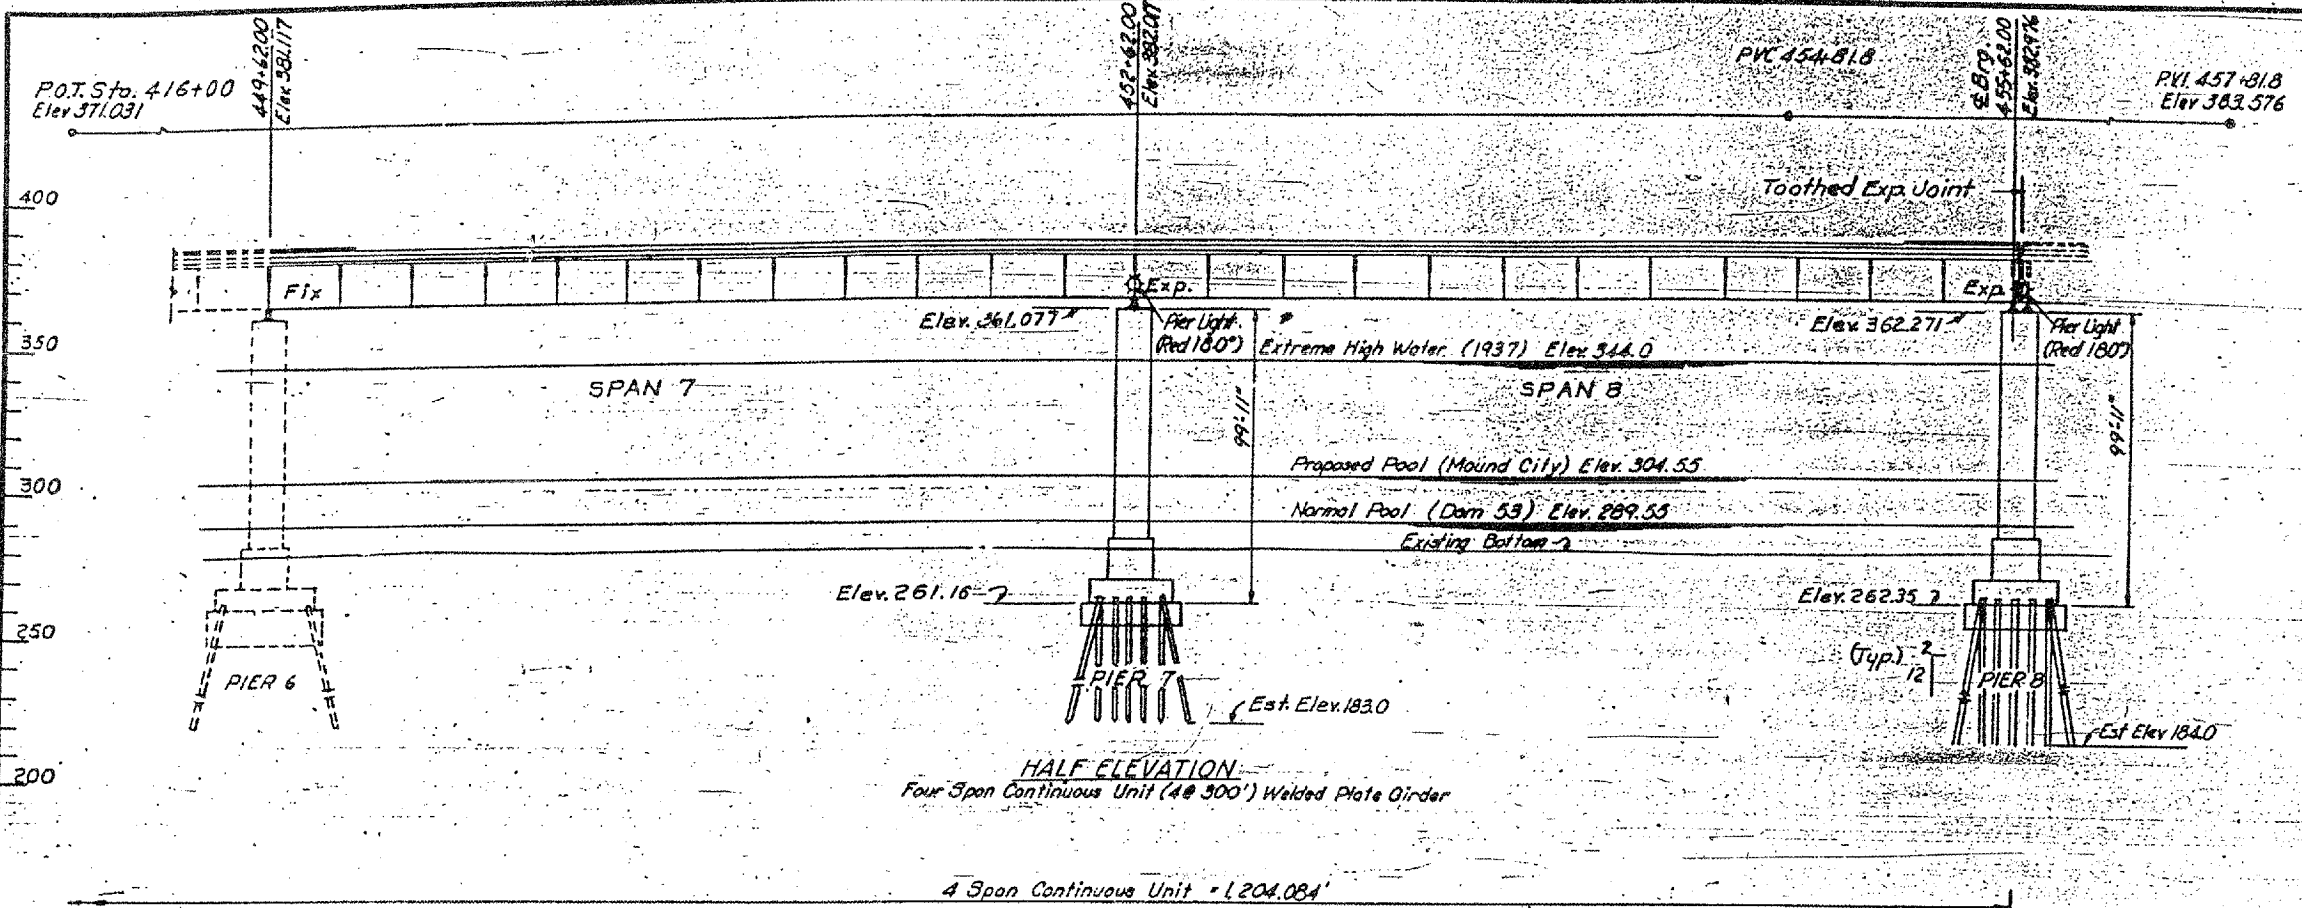

KENTUCKY DEPARTMENT OF HIGHWAYS
 ILLINOIS DEPARTMENT OF PUBLIC WORKS
 AND BUILDINGS

PROJECTS: I 24-116130, I 24-91130, I 24-11611
 BRIDGE OVER OHIO RIVER ON 124
 BETWEEN McCRACKEN COUNTY, KENTUCKY
 AND MASSAC COUNTY, ILLINOIS

HAZLET & BRAD Consulting Engineers INC. No. 007	BRIDGE NUMBER 17471	DRAWING NO. 17471	SHEET 9 OF 99
---	---------------------------	----------------------	------------------

UNIT III (111-KY)
 LAYOUT