
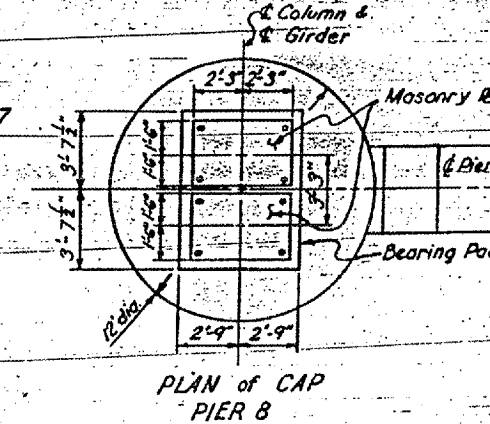
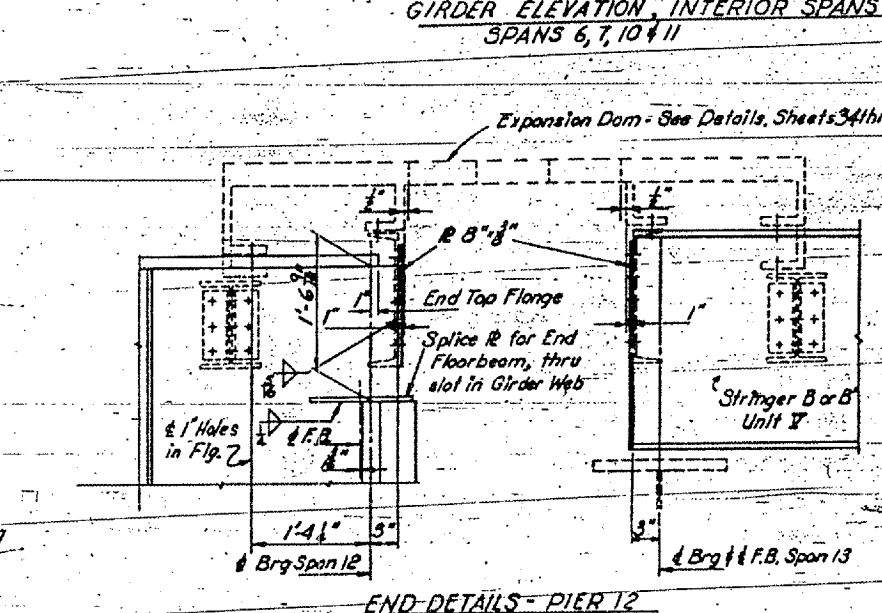
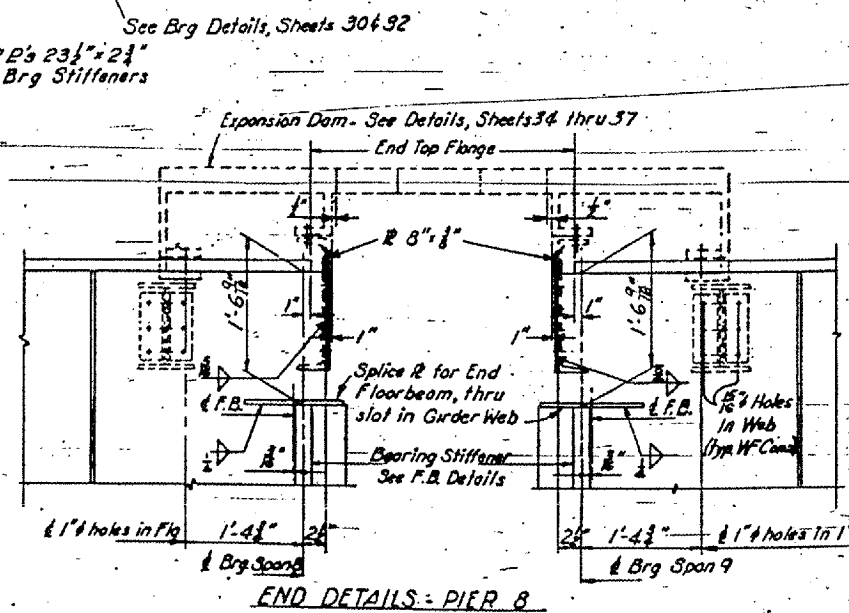
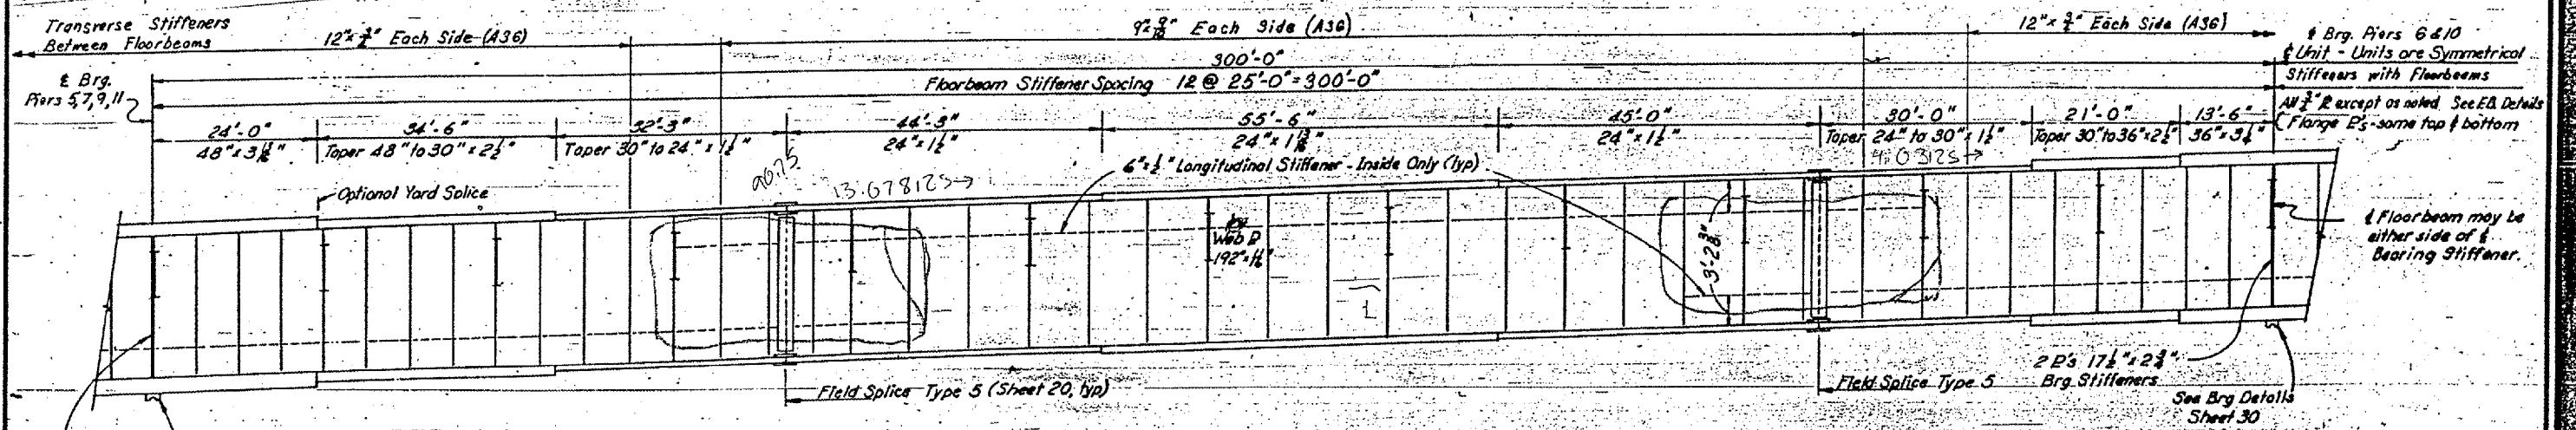


CONTRACT: 98990
 ROUTE: INTERSTATE 24
 SECTION: (64-3B) 1-6
 COUNTY: MASSAC, IL; McCRACKEN, KY
 SHEET 18 OF 99
 FOR INFORMATION ONLY

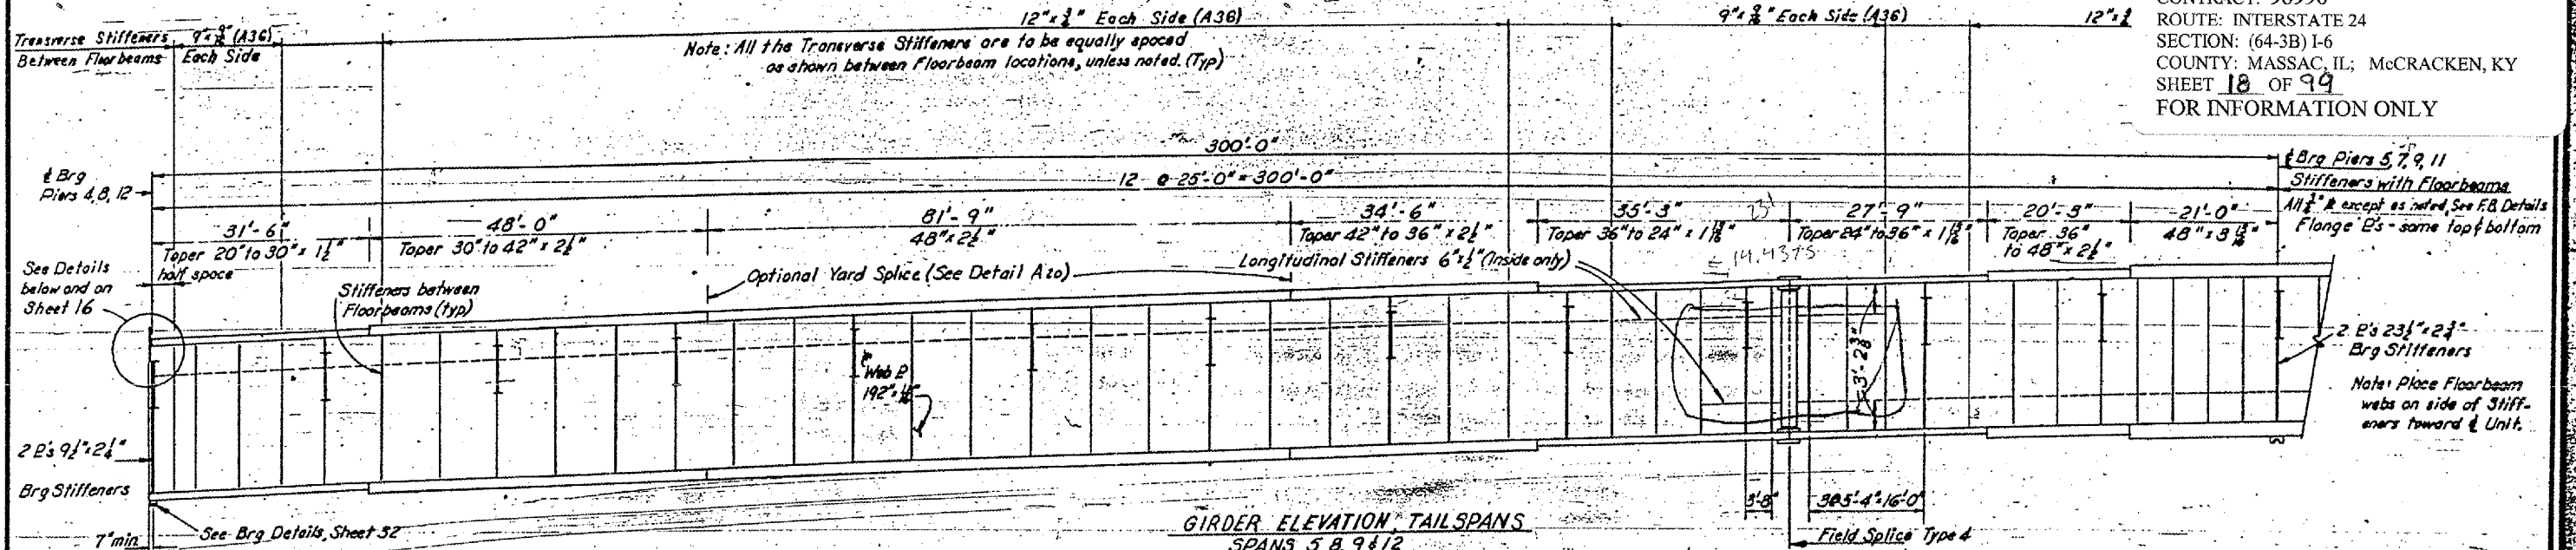

SHEET 17 OF 21

KENTUCKY DEPARTMENT OF HIGHWAYS
ILLINOIS DEPARTMENT OF PUBLIC WORKS
AND BUILDINGS

PROJECTS I 24-1(6) 30; I 24-9(11) I 24-1(6) I
 BRIDGE OVER OSBO RIVER ON I 24
 BETWEEN McCRACKEN COUNTY, KENTUCKY
 AND MASSAC COUNTY, ILLINOIS

HAZLET & BRIDAL Consulting Engineers P.O. No. 505	DESIGN NUMBER 17471	DRAWING NO. 17471
---	------------------------	----------------------

UNITS III & IV PLATE GIRDERS
STRUCTURAL STEEL