
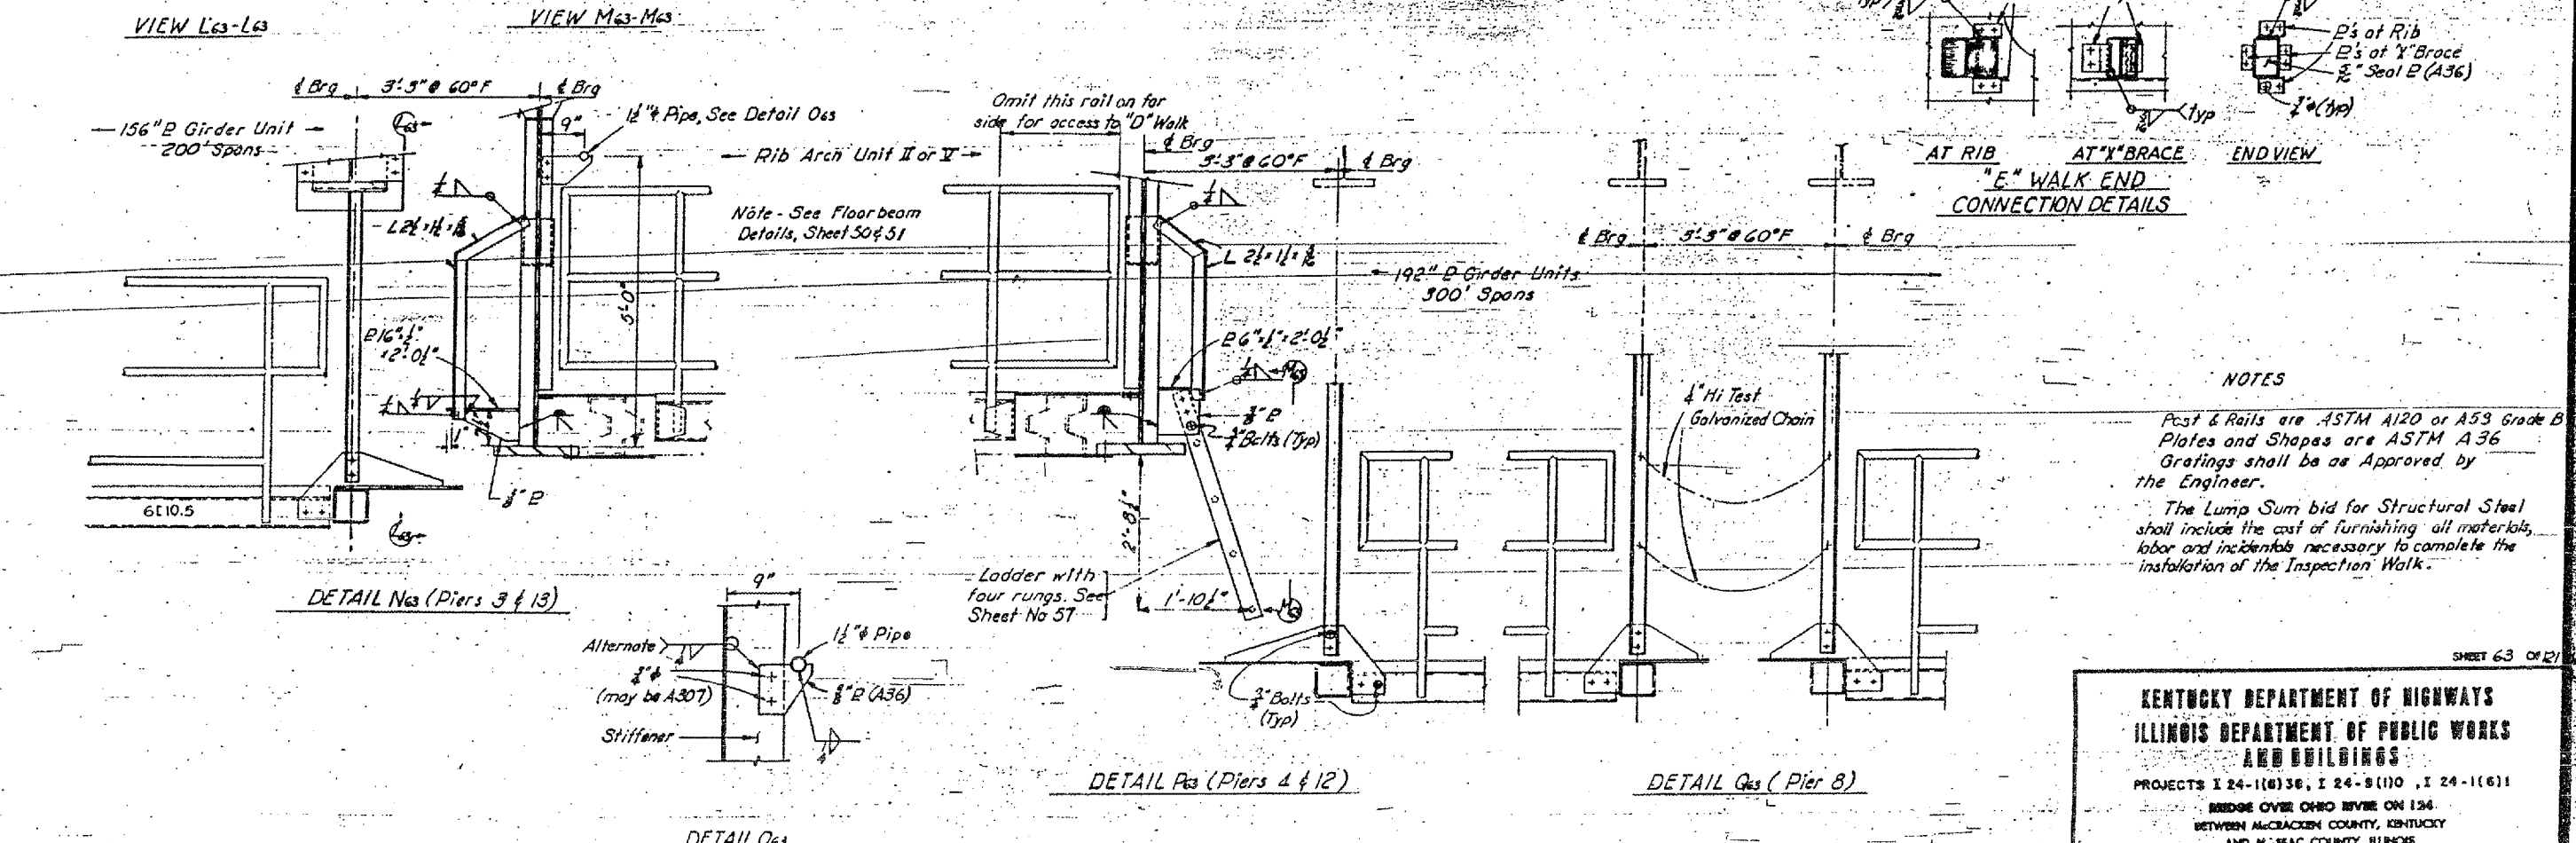


CONTRACT: 98990
 ROUTE: INTERSTATE 24
 SECTION: (64-3B) I-6
 COUNTY: MASSAC, IL; McCRACKEN, KY
 SHEET 44 OF 99
 FOR INFORMATION ONLY

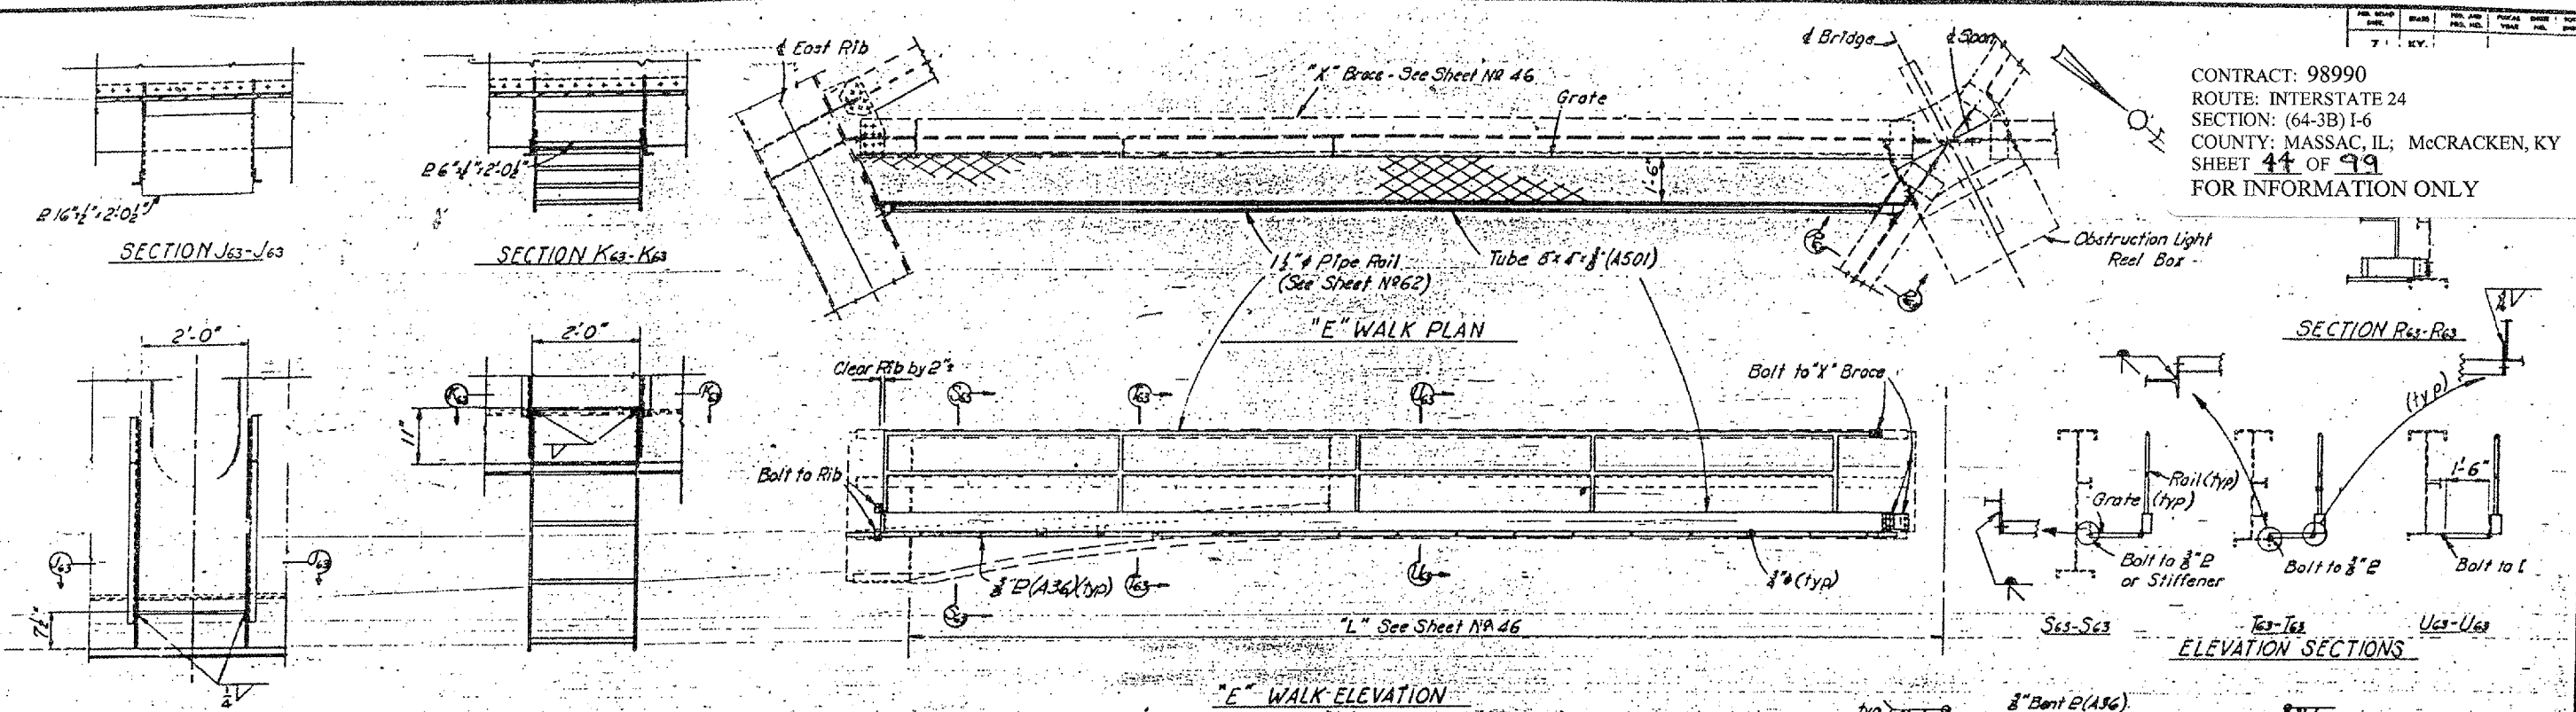

NOTES

Post & Rails are ASTM A120 or A53 Grade B
 Plates and Shaps are ASTM A36
 Graftings shall be as Approved by
 the Engineer.

The Lump Sum bid for Structural Steel
 shall include the cost of furnishing all materials,
 labor and incidentals necessary to complete the
 installation of the Inspection Walk.

SHEET 63 OF 121

**KENTUCKY DEPARTMENT OF HIGHWAYS
 ILLINOIS DEPARTMENT OF PUBLIC WORKS
 AND BUILDINGS**

PROJECTS I 24-1(10)36, I 24-8(110), I 24-1(16)1
 BRIDGE OVER OHIO RIVER ON I 24
 BETWEEN McCRACKEN COUNTY, KENTUCKY
 AND ILLINOIS COUNTY, ILLINOIS

HAZLET & BIRDAI Consulting Engineers P.O. No. 985	BRIDGE NUMBER	DRAWING NO. 17471
---	------------------	----------------------

**INSPECTION WALK
 STRUCTURAL STEEL**

DRAWN BY: R.B.S.
 CHECKED BY: C.H.H.
 DATE: 11/24/61