

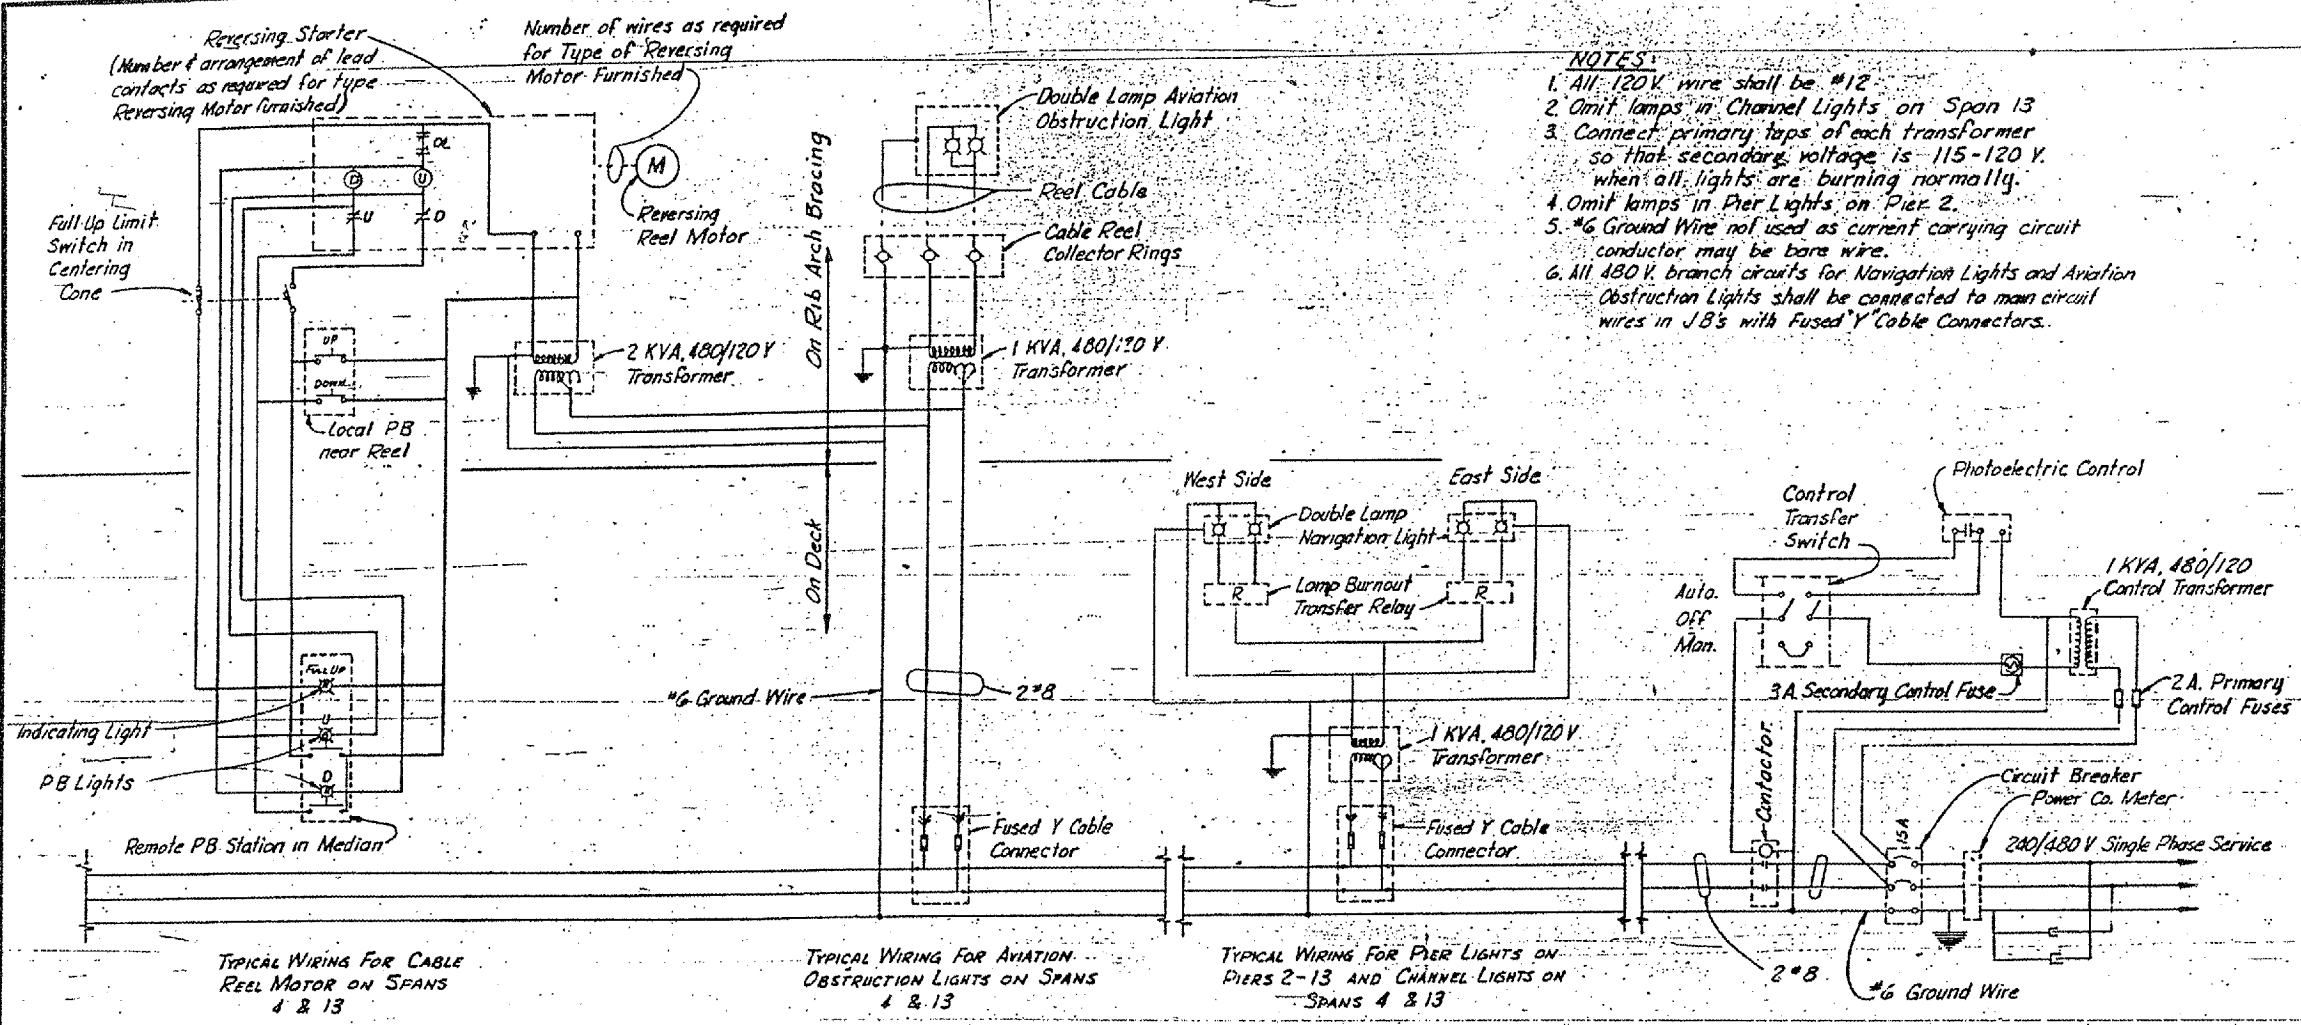


CONTRACT: 98990
 ROUTE: INTERSTATE 24
 SECTION: (64-3B) I-6
 COUNTY: MASSAC, IL; McCRACKEN, KY
 SHEET 46 OF 99
 FOR INFORMATION ONLY

Jackson Purchase
 R.E.A.

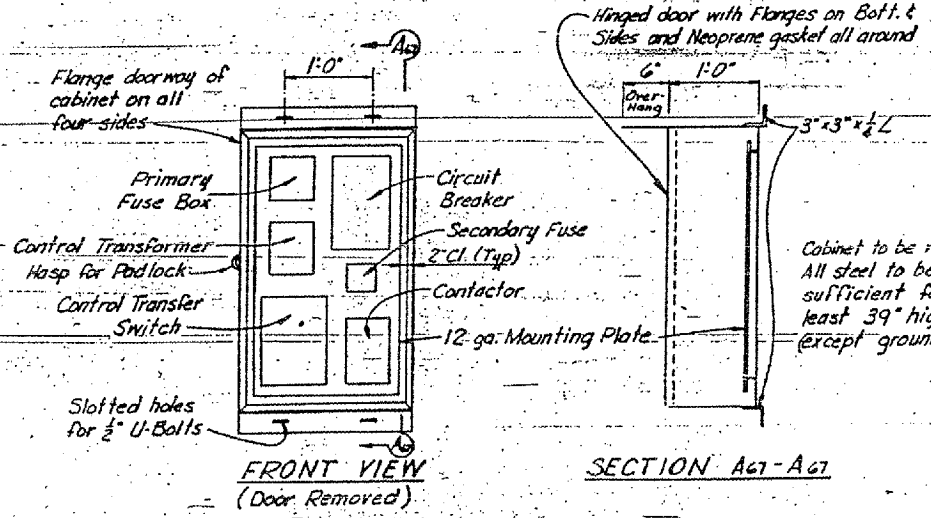

SCHMATIC WIRING DIAGRAM

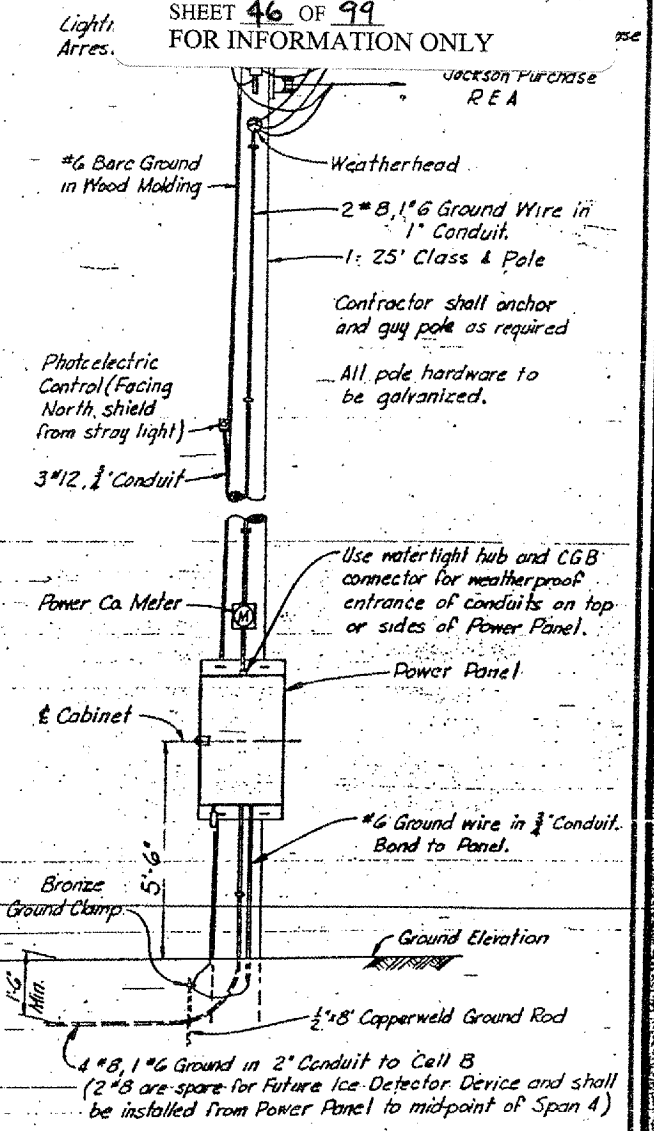

POWER PANEL

LIGHTING DETAILS

REVISIONS: 1. BY: [Signature] DATE: [Date] 2. BY: [Signature] DATE: [Date] 3. BY: [Signature] DATE: [Date]

KENTUCKY DEPARTMENT OF HIGHWAYS
ILLINOIS DEPARTMENT OF PUBLIC WORKS AND BUILDINGS

PROJECTS 124-1(6)38, 124-9(1)10, 124-1(6)11
 BRIDGE OVER OHIO RIVER ON I-24
 BETWEEN McCRACKEN COUNTY, KENTUCKY AND MASSAC COUNTY, ILLINOIS

HAZLET & BRAD Consulting Engineers P.O. No. 985	BRIDGE NUMBER	DRAWING NO. 17471	INDEX
---	---------------	----------------------	-------