

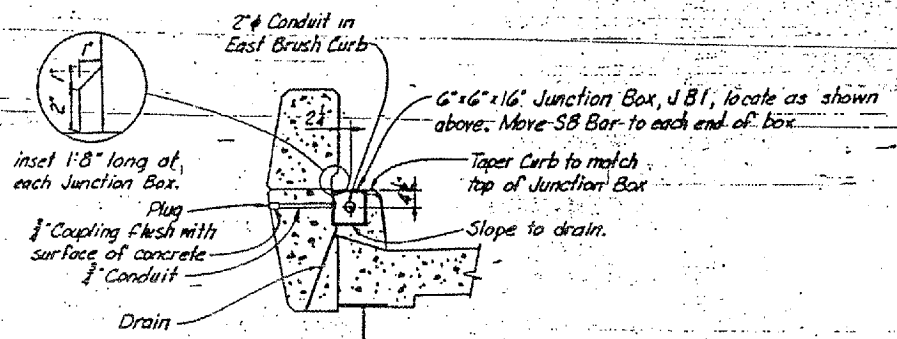
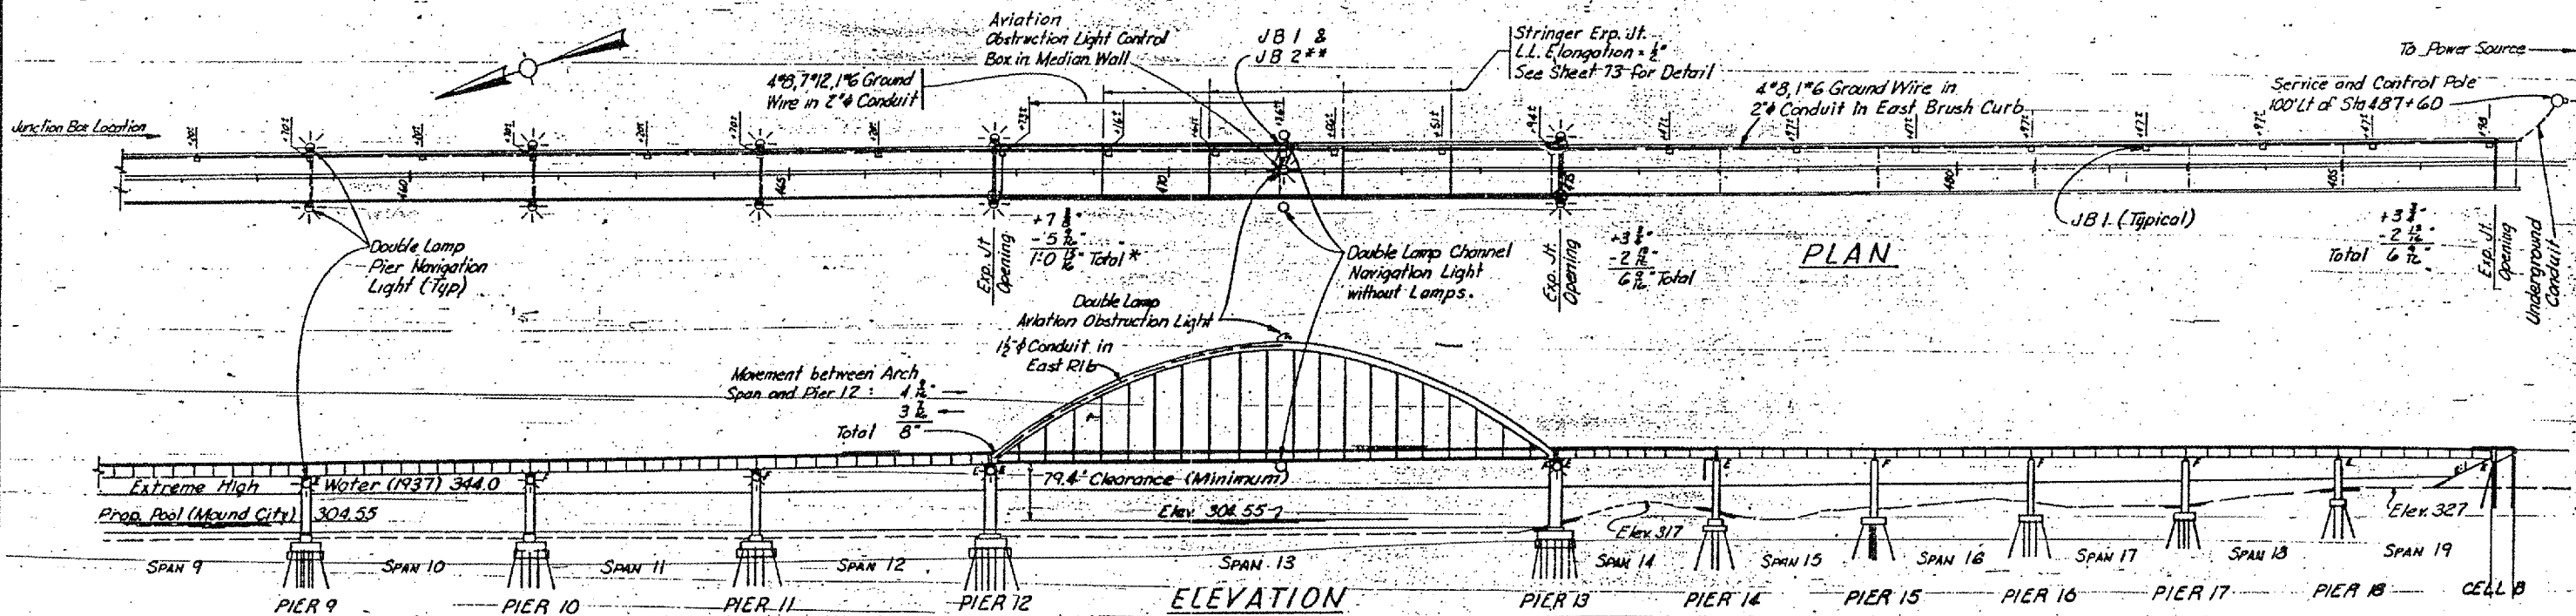


NO.	DATE	BY	REVISION
7	KY.		

CONTRACT: 98990
 ROUTE: INTERSTATE 24
 SECTION: (64-3B) I-6
 COUNTY: MASSAC, IL; McCRACKEN, KY
 SHEET 47 OF 99
 FOR INFORMATION ONLY

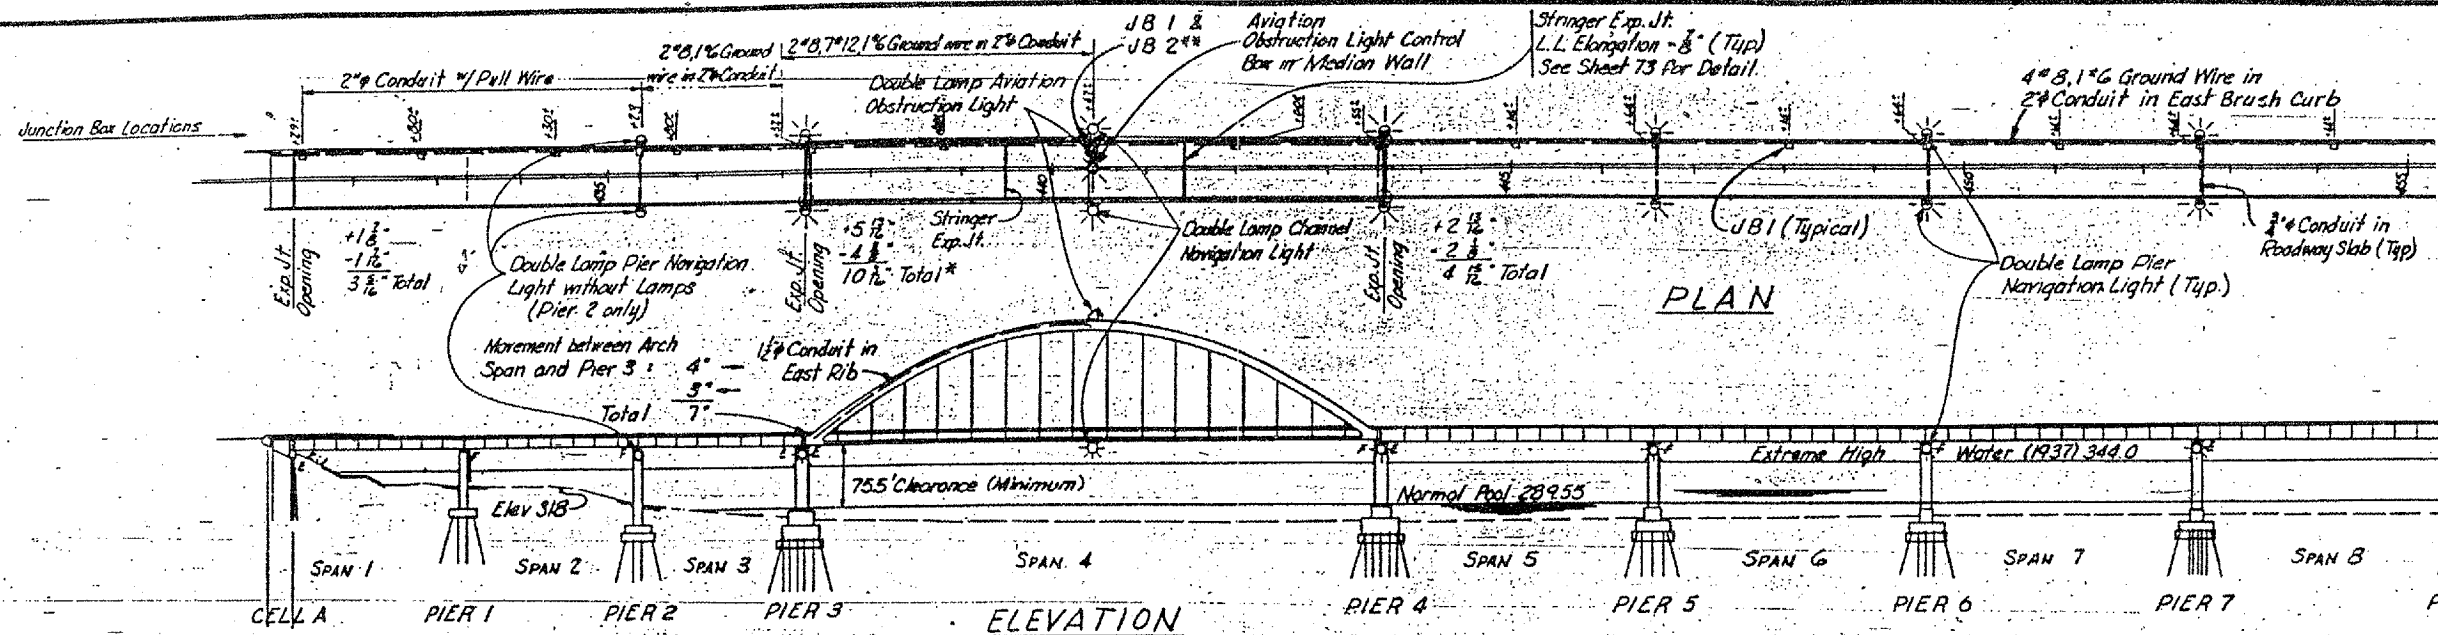

TYPICAL SECTION
 For Conduit and Junction Box Details
 at Light Locations, see Sheets 64 & 65

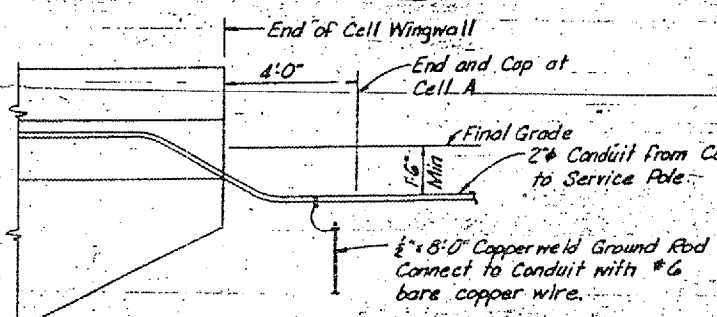

TYPICAL-DETAIL AT
 END OF STRUCTURE

* Double Expansion Fitting required at these Piers (One each side of Expansion Dam - see Sheet 64)
 Note: + indicates joint opening from normal Temp. 60°F.
 - indicates joint closing from normal Temp. 60°F.
 ** Place 1 1/2 inch Conduit from East Brush Curb to Median Wall.

KENTUCKY DEPARTMENT OF HIGHWAYS
 ILLINOIS DEPARTMENT OF PUBLIC WORKS
 AND BUILDINGS
 PROJECTS 124-116136, 124-116110, 124-116111
 BRIDGE OVER OHIO RIVER ON 124
 BETWEEN McCRACKEN COUNTY, KENTUCKY
 AND MASSAC COUNTY, ILLINOIS

HAUSER & BRIDAL
 Consulting Engineers
 Pitts. Mo. 640

BRIDGE NUMBER

DRAWING NO. 17471

DATE

LIGHTING DETAILS