
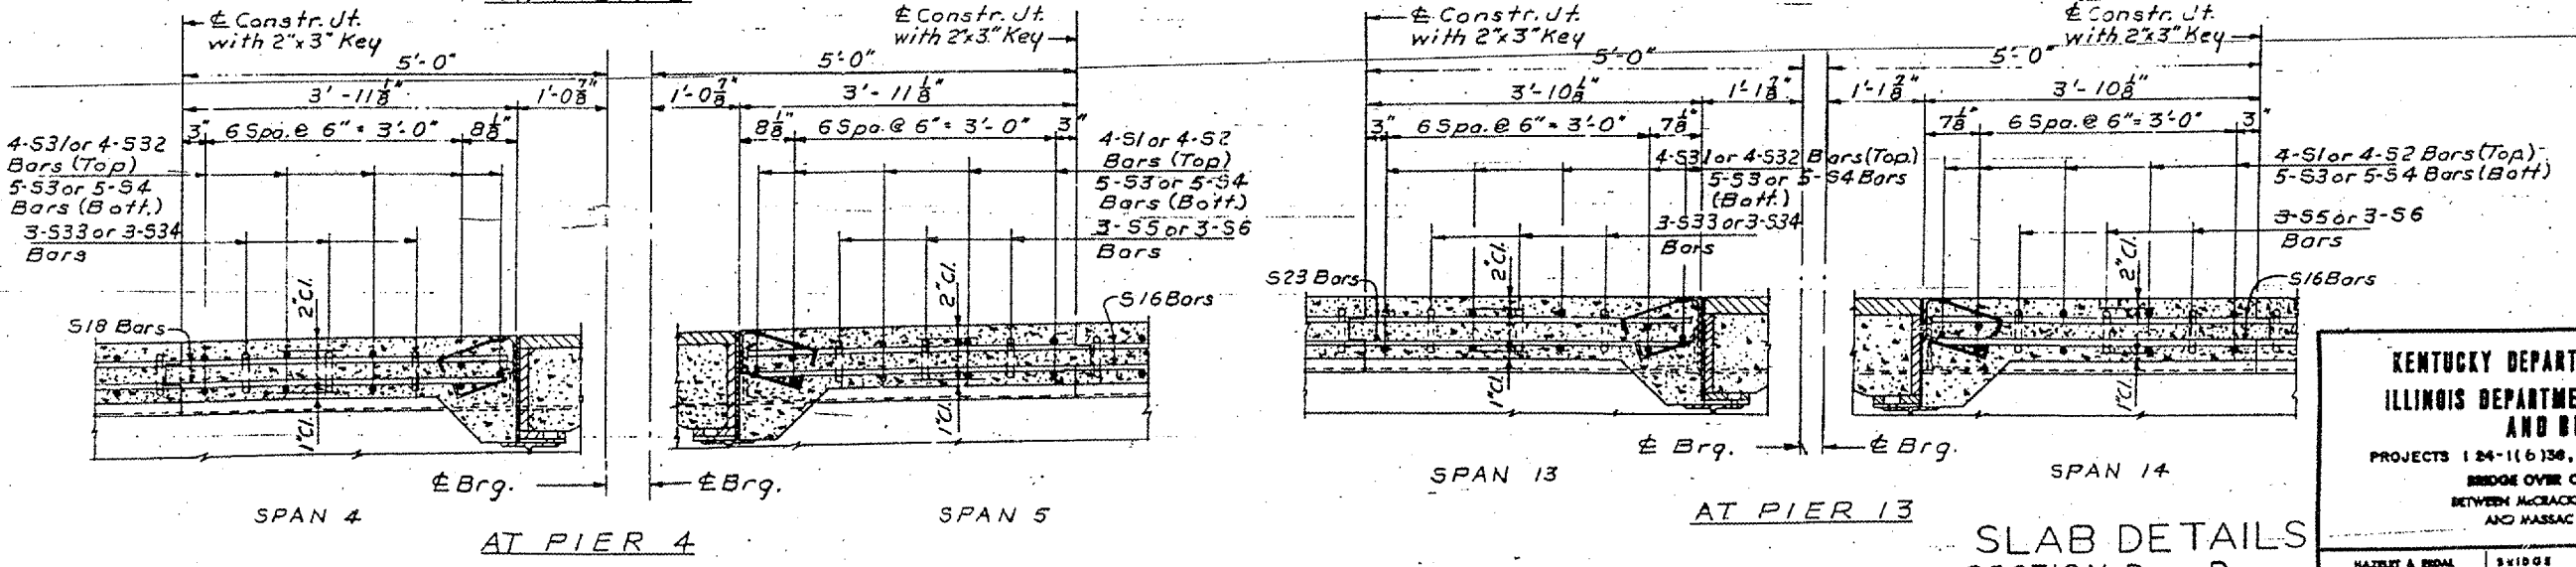
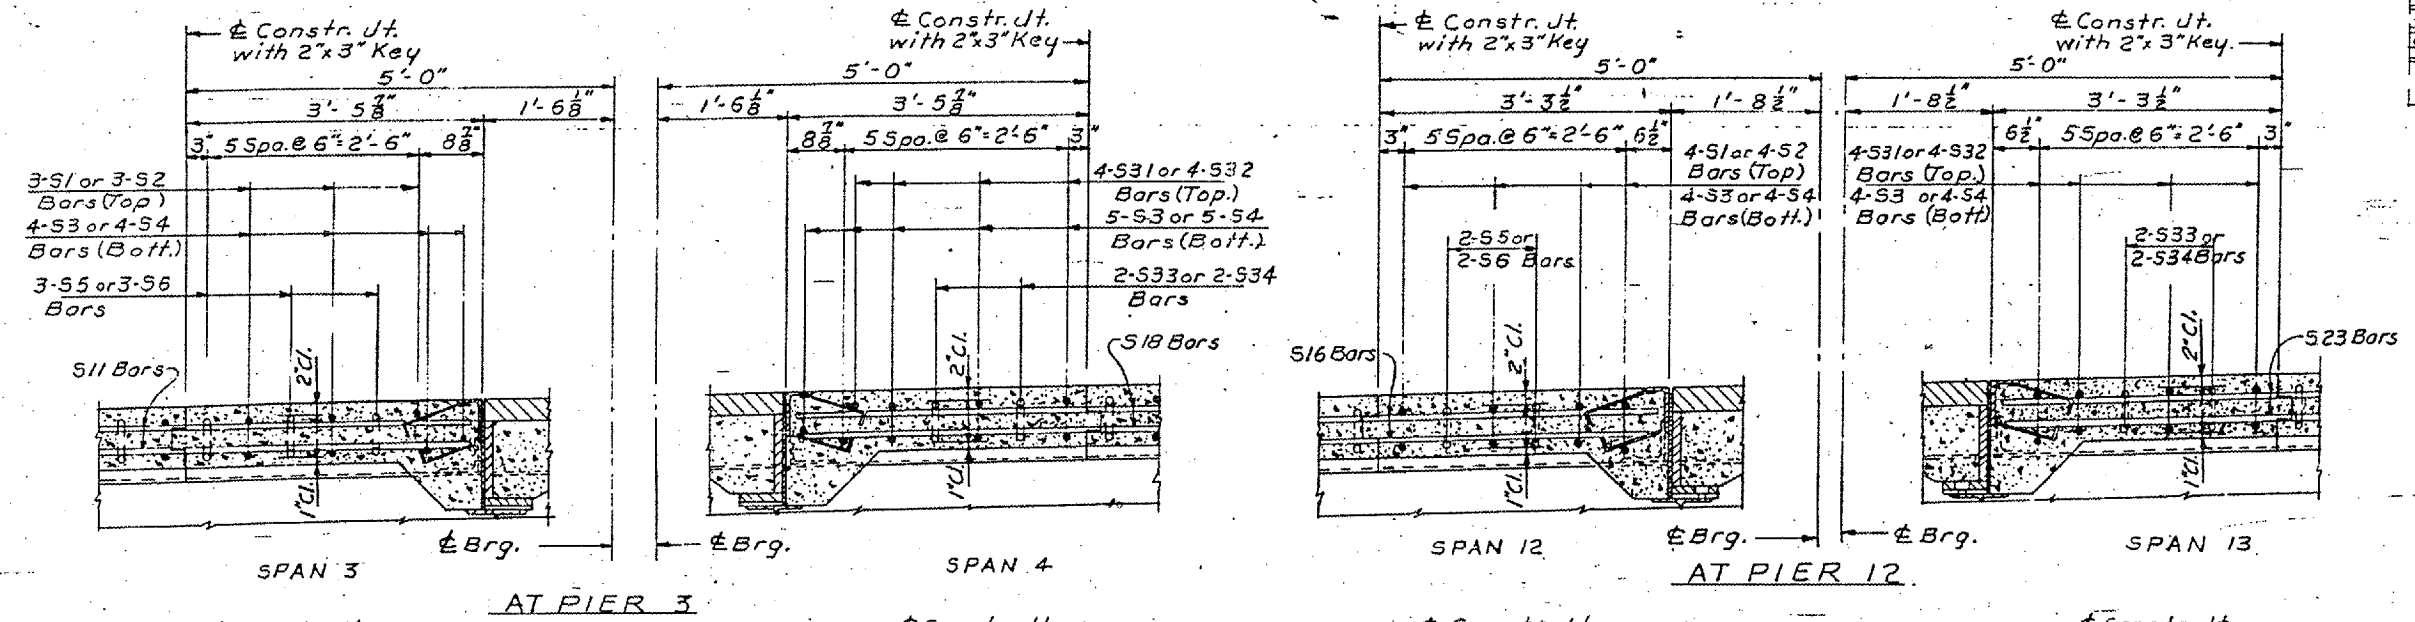
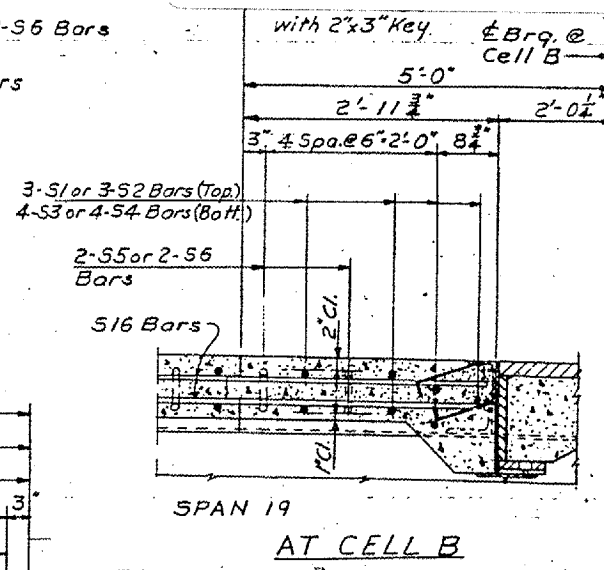


CONTRACT: 98990
 ROUTE: INTERSTATE 24
 SECTION: (64-3B)1-6
 COUNTY: MASSAC, IL; McCRACKEN, KY
 SHEET 49 OF 99
 FOR INFORMATION ONLY

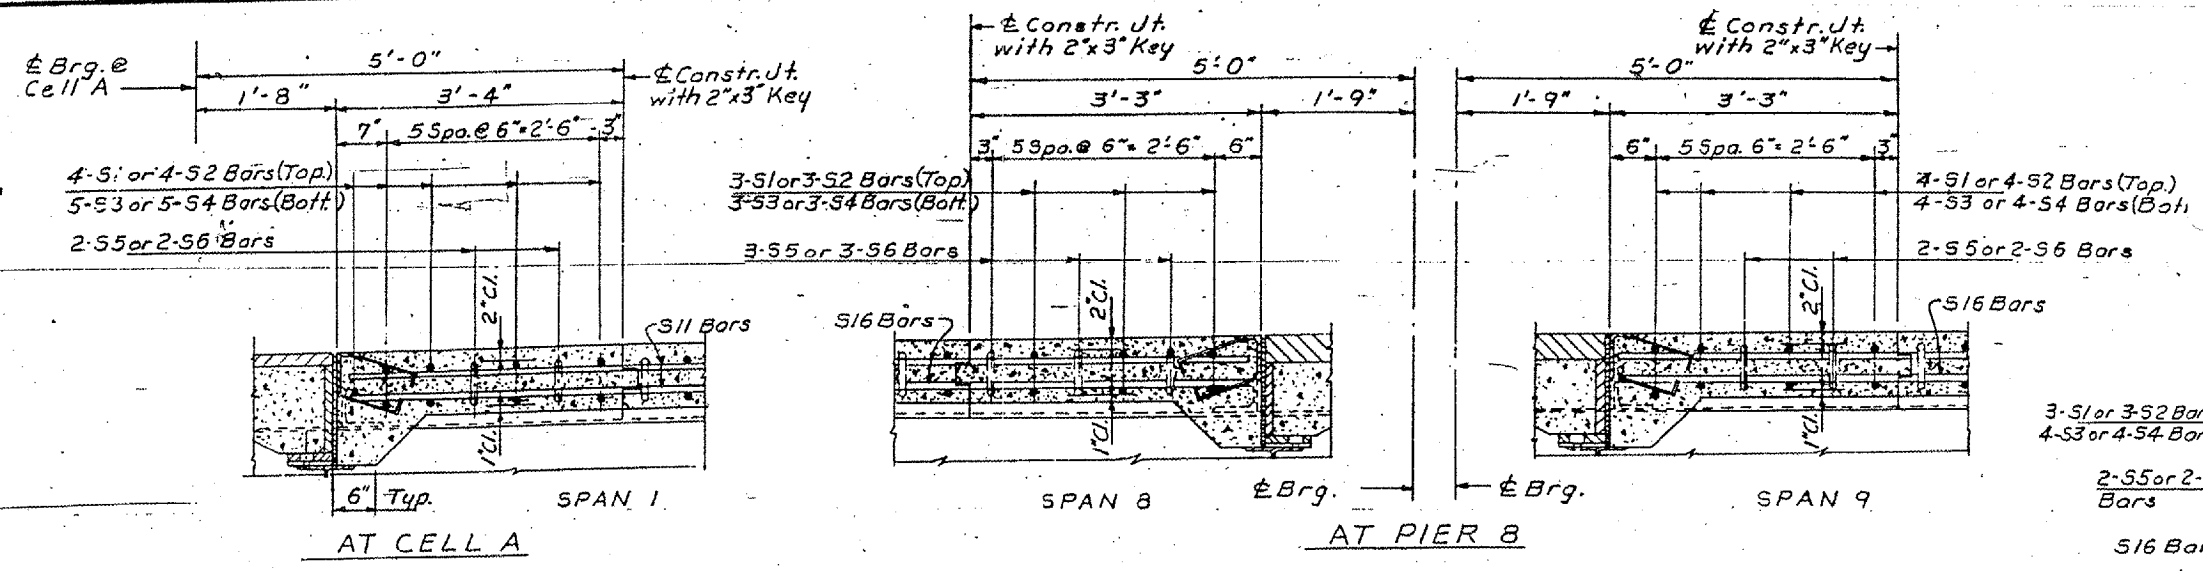

SLAB DETAILS
 SECTION D76-D76

KENTUCKY DEPARTMENT OF HIGHWAYS
 ILLINOIS DEPARTMENT OF PUBLIC WORKS
 AND BUILDINGS
 PROJECTS 124-11(6)36, 124-9(1)10, 124-11(6)11
 BRIDGE OVER OHIO RIVER ON 124
 BETWEEN McCRACKEN COUNTY, KENTUCKY
 AND MASSAC COUNTY, ILLINOIS

HAZLET & BIDAL Consulting Engineers No. 828	SHEDGE NUMBER	DRAWING NO. 17471	INDEX
---	------------------	----------------------	-------