



CONTRACT: 98990
 ROUTE: INTERSTATE 24
 SECTION: (64-3B) I-6
 COUNTY: MASSAC, IL; McCRACKEN, KY
 SHEET 53 OF 99
 FOR INFORMATION ONLY

FAI RTE.	SECTION	NO.	32	2
24	64-3B-1-3			
ILLINOIS PROJECT				
#MASSAC, IL. & McCRACKEN, KY.				

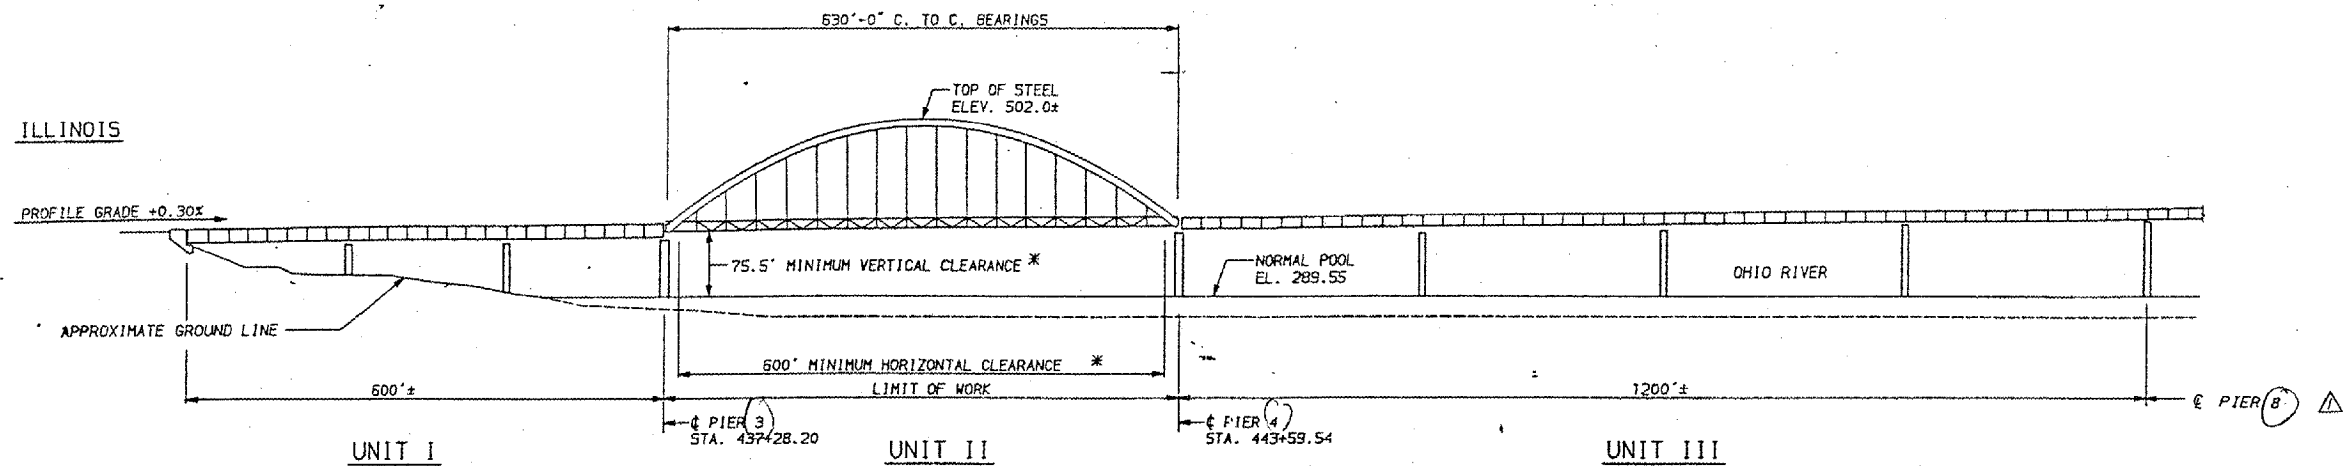

VERTICAL CURVE
 P.V.I. STA. 471+33.50
 ELEV. 402.50
 V.C. = 1400'
 M.O. = -4.90'
 +1.40% -1.40%

VERTICAL CURVE
 P.V.I. STA. 457+81.80
 ELEV. 383.576
 V.C. = 600'
 M.O. = +0.825'
 +0.30% +1.40%

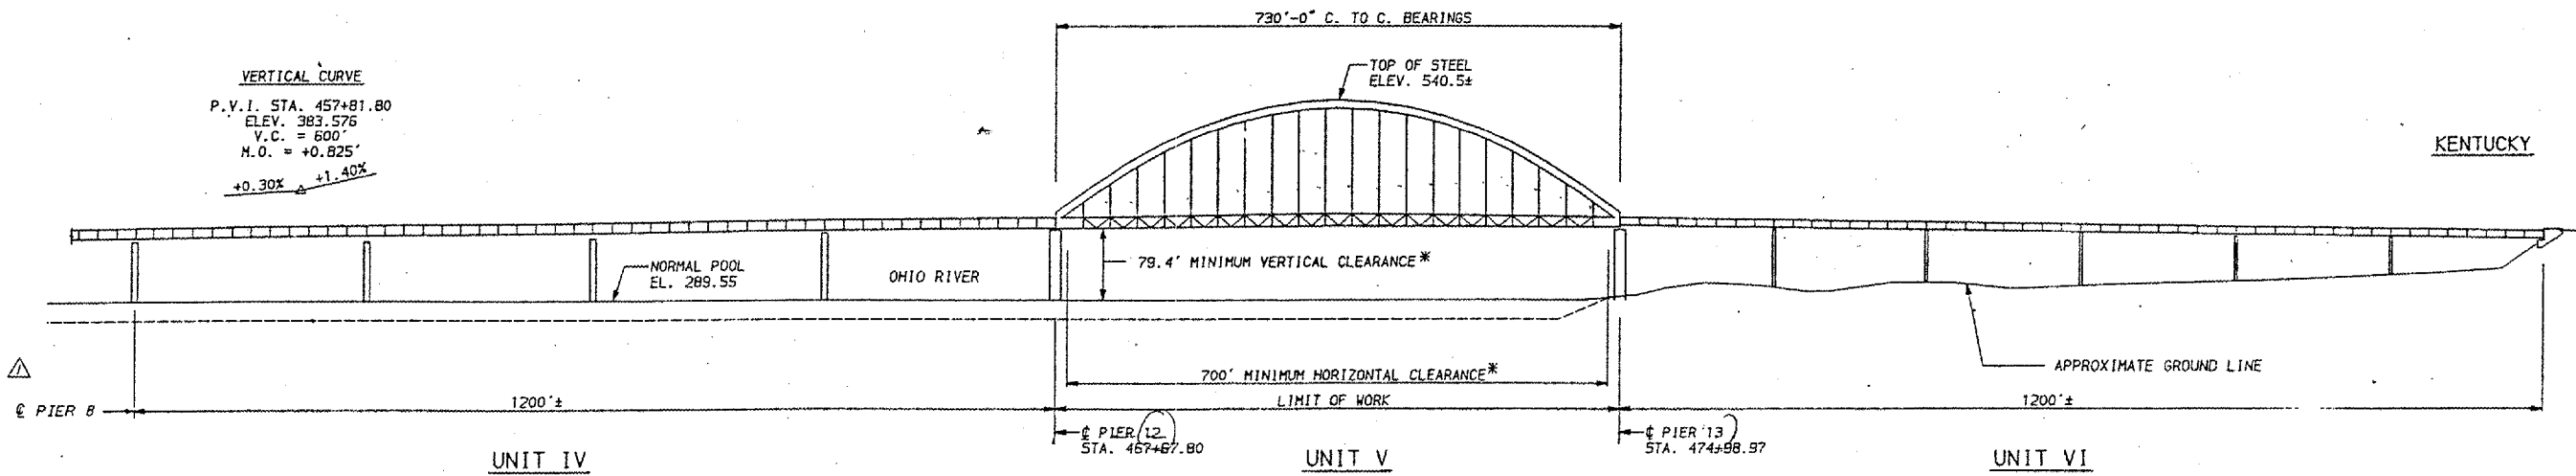

NOTES:
 * CONTRACT WILL NOT ALTER THESE EXISTING CLEARANCES.
 FOR GENERAL NOTES, SEE SHEET 3.

REV. NO.	DATE	DESCRIPTION	DATE

PREPARED BY
MODJESKI AND MASTERS
 CONSULTING ENGINEERS

DATE: 10/11/88

FAI ROUTE 24 (INTERSTATE 24)
 OVER OHIO RIVER
 MASSAC COUNTY ILLINOIS

SN 064-0035
 GENERAL ELEVATION

Revised 11-18-88