



CONTRACT: 98990  
 ROUTE: INTERSTATE 24  
 SECTION: (64-3B) 1-6  
 COUNTY: MASSAC, IL; McCRACKEN, KY  
 SHEET 54 OF 99  
 FOR INFORMATION ONLY

FBI RTE.	SECTION	COUNTY	TOTAL SHEETS	SHEET NO.
24	64-3B-1-3	IL	32	5
ILLINOIS PROJECT				
MASSAC, IL. & McCRACKEN, KY.				

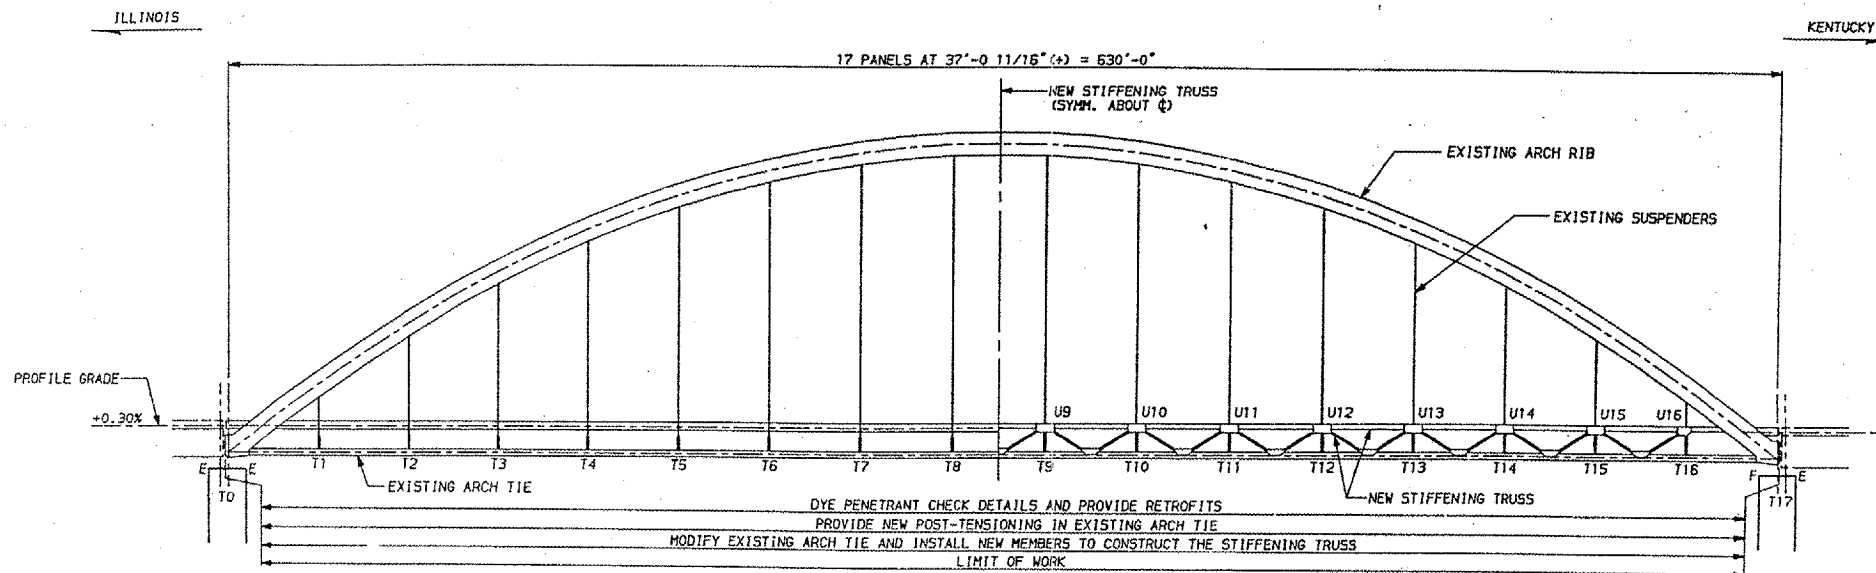


HALF ELEVATION  
EXISTING

HALF ELEVATION  
MODIFIED

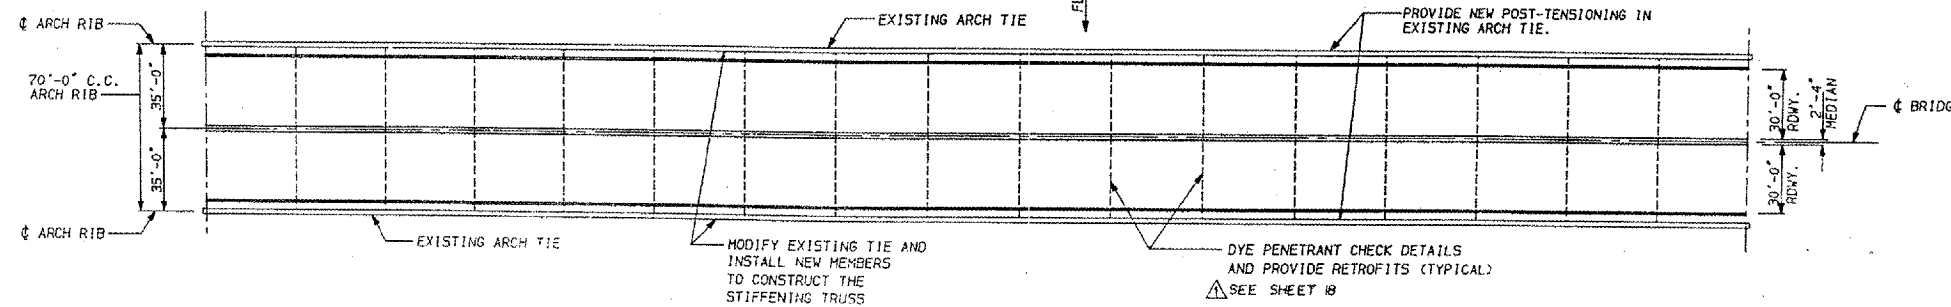

PLAN

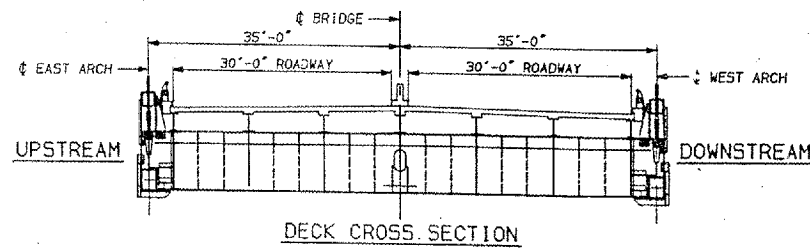

DECK CROSS SECTION

NOTE:

TWO WAY TRAFFIC WILL BE MAINTAINED AT ALL TIMES DURING CONSTRUCTION EXCEPT AS ALLOWED FOR BY THESE CONTRACT DOCUMENTS. FOR GENERAL NOTES, SEE SHEET 3. FOR MAINTENANCE AND PROTECTION OF TRAFFIC DETAILS, SEE SHEETS 30 AND 31.

REV. NO.	DATE	BY	CHKD.	APPD.	DESCRIPTION	DATE
1		JPS	REM	JEP	MISCELLANEOUS	12/26/88

F A I ROUTE 24 (INTERSTATE 24)  
 OVER OHIO RIVER  
 MASSAC COUNTY ILLINOIS

UNIT II  
 GENERAL PLAN AND ELEVATION

Revised 1-18-89

PREPARED BY  
**MODJESKI AND MASTERS**  
 CONSULTING ENGINEERS

DRAWN: CMH, ELS  
 CHKD: REM  
 APPD: JEP  
 DATE: 10/11/88