

CONTRACT: 98990
 ROUTE: INTERSTATE 24
 SECTION: (64-3B) I-6
 COUNTY: MASSAC, IL; McCracken, KY
 SHEET 59 OF 99
 FOR INFORMATION ONLY

24	64-3B-1-3	32	10
----	-----------	----	----

ILLINOIS PROJECT
 MASSAC, IL. & McCracken, KY.


P.V.I. STA. 471+33.50
 ELEV. 402.50
 V.C. = 1400.00'

+1.40X -1.40X

ILLINOIS


KENTUCKY

21 PANELS AT 34'-9 1/8" = 730'-0"

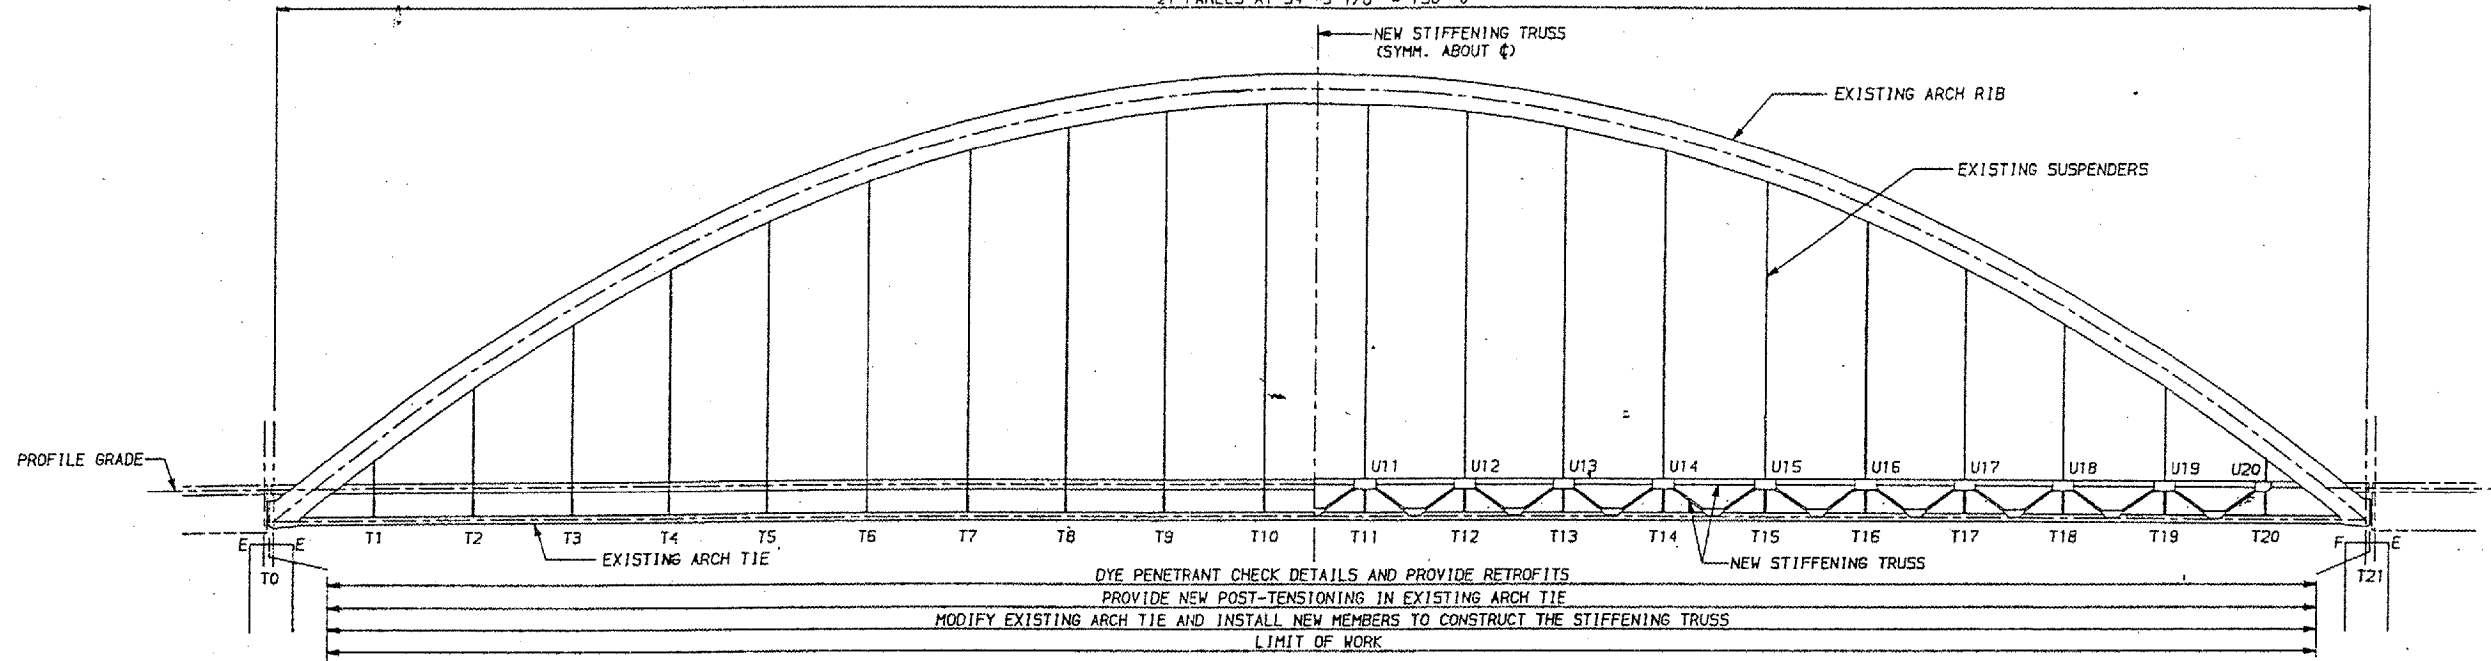


HALF ELEVATION
EXISTING

HALF ELEVATION
MODIFIED

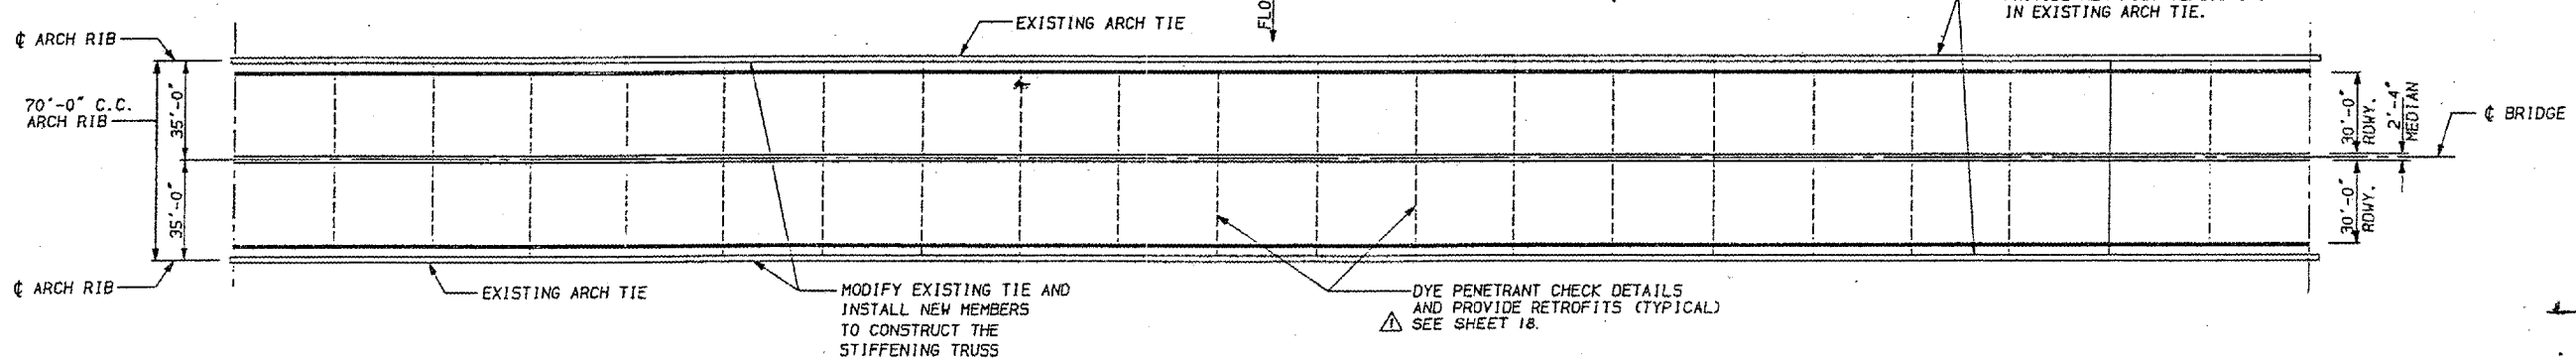

PLAN

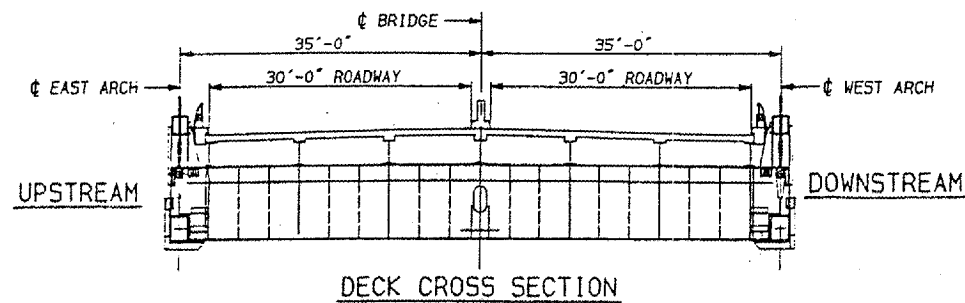

DECK CROSS SECTION

NOTE:

TWO WAY TRAFFIC WILL BE MAINTAINED AT ALL TIMES DURING CONSTRUCTION EXCEPT AS ALLOWED FOR BY THESE CONTRACT DOCUMENTS. FOR GENERAL NOTES, SEE SHEET 3. FOR MAINTENANCE AND PROTECTION OF TRAFFIC DETAILS, SEE SHEETS 30 AND 31.

REV. NO.	DRAWN	CHKD.	APPD.	DESCRIPTION	DATE
1	SLM	REM	JEP	MISCELLANEOUS	11/2/88

F A I ROUTE 24 (INTERSTATE 24)
 OVER OHIO RIVER
 MASSAC COUNTY ILLINOIS

UNIT V
 GENERAL PLAN AND ELEVATION

PREPARED BY
MODJESKI AND MASTERS
 CONSULTING ENGINEERS

DRAWN: CMH, ELS
 CHKD: REM
 APPD: JEP
 DATE: 10/11/88

Revised 11/15/88