


STATE OF ILLINOIS
DEPARTMENT OF TRANSPORTATION

CONTRACT: 98990
ROUTE: INTERSTATE 24
SECTION: (64-3B) I-6
COUNTY: MASSAC, IL; McCRACKEN, KY
SHEET 83 OF 99
FOR INFORMATION ONLY

ROUTE NO.	SECTION
F.A.I. 24	*
FED. ROAD DIST. NO. 7	
*64-3B	


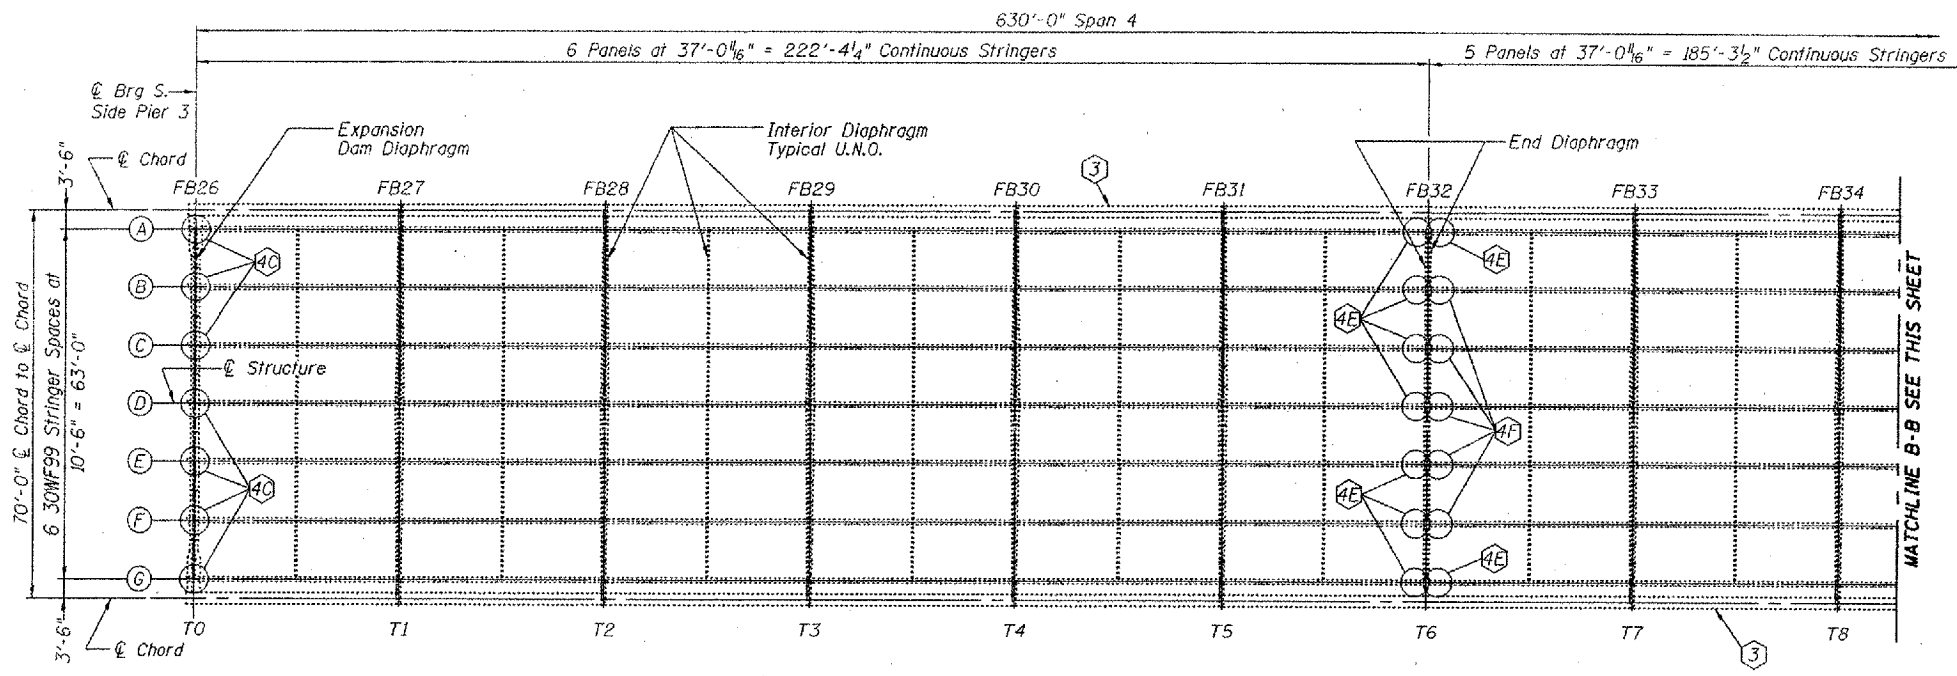


**PARTIAL FRAMING PLAN
SPAN 4**

Notes:
FB*** = Floor Beam Number
T** = Tie Down Point Number

- ③ Cable retrofit in bottom chord of arched spans. See repair detail "R" on sheet 21 of 22.
- *4C Stringer end repair. See repair detail "C" on sheet 12 of 22.
- *4D Stringer end repair. See repair detail "D" on sheet 12 of 22.
- *4E Stringer end repair. See repair detail "E" on sheet 13 of 22.
- *4F Stringer end repair. See repair detail "F" on sheet 13 of 22.

* Before installing angles, grind stringer end (See Detail on Sheet 10 of 22).

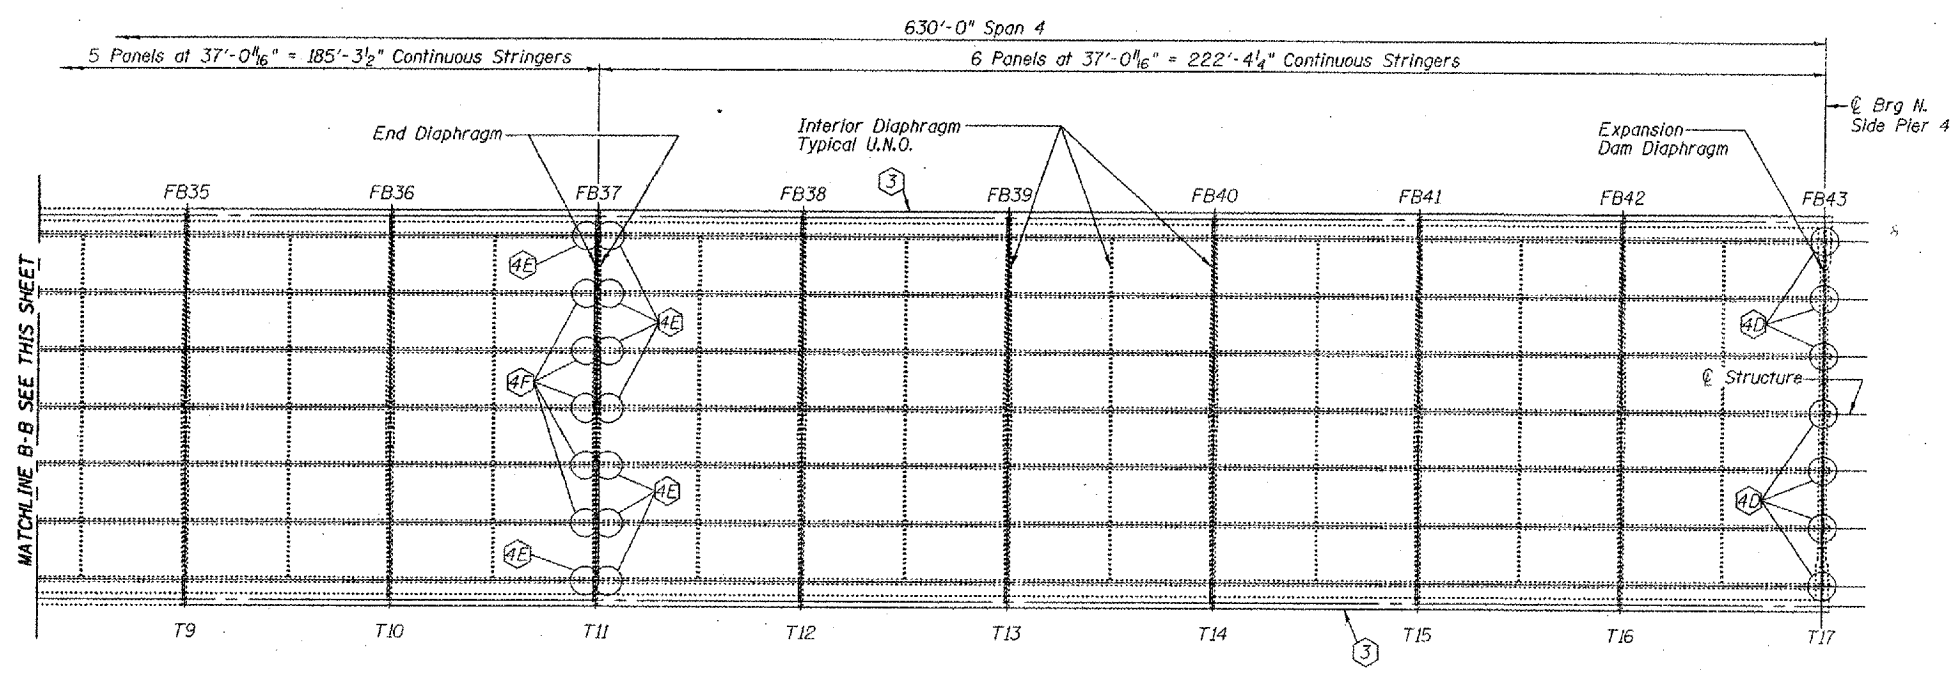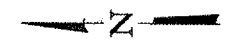

**PARTIAL FRAMING PLAN
SPAN 4**

DESIGNED P.S.J.	December 6, 2002
CHECKED V.H.V.	EXAMINED <i>John A. Morris</i> ENGINEER OF STRUCTURAL SERVICES
DRAWN Drew Christopher	PASSED
CHECKED P.S.J., V.H.V.	ENGINEER OF BRIDGES AND STRUCTURES

FRAMING PLANS
F.A.I. 24 OVER OHIO RIVER
MASSAC COUNTY
S.N. 064-0035