



TYPICAL STORM SEWER TRENCH DETAILS

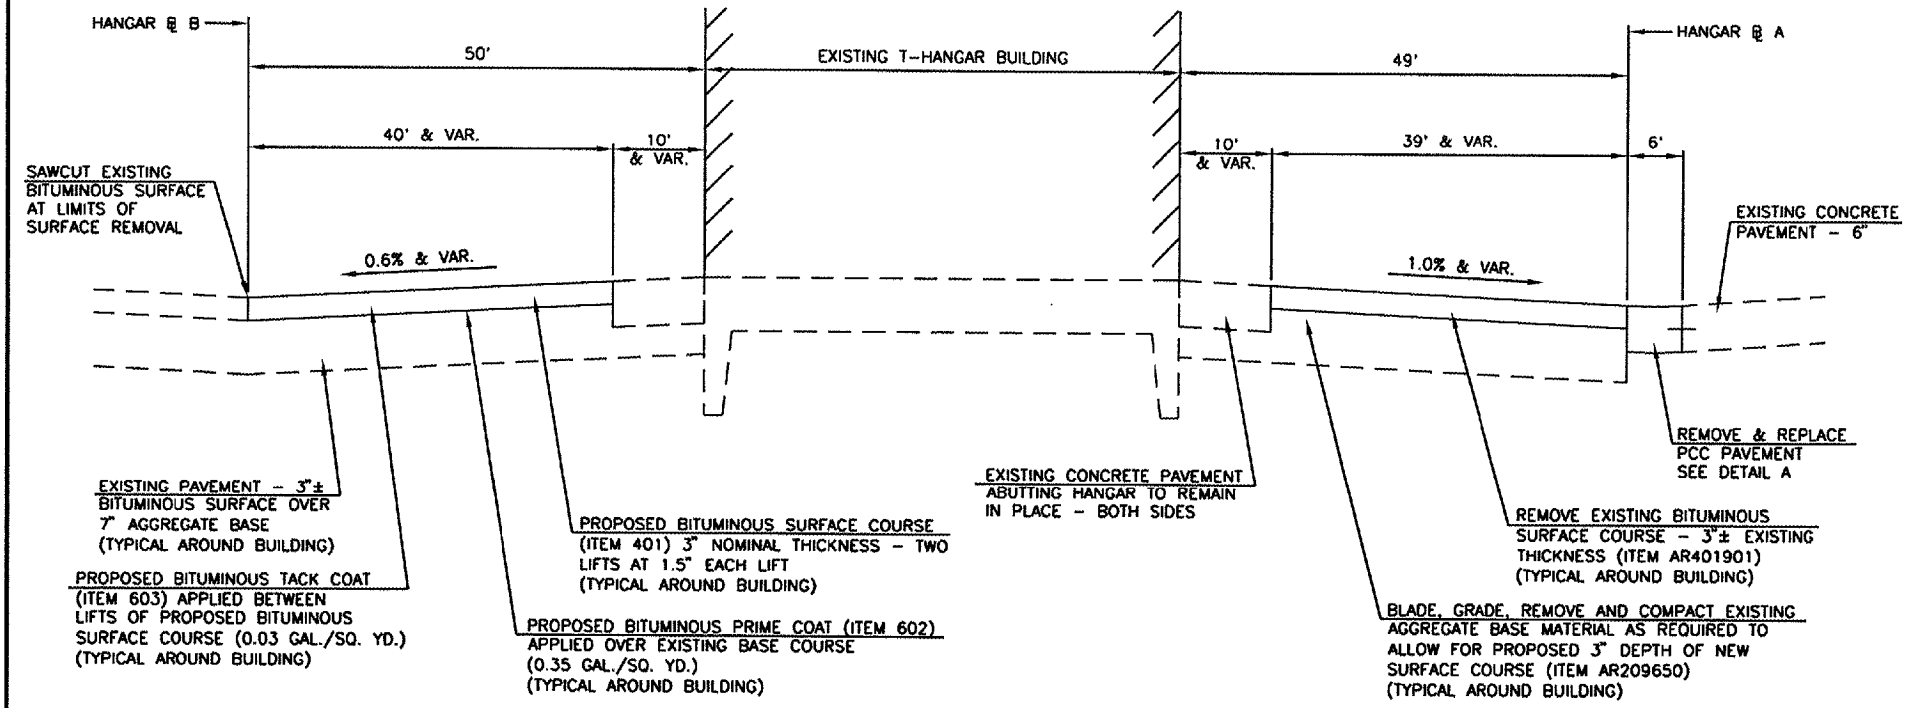

TYPICAL SECTION T-HANGAR ACCESS PAVEMENT

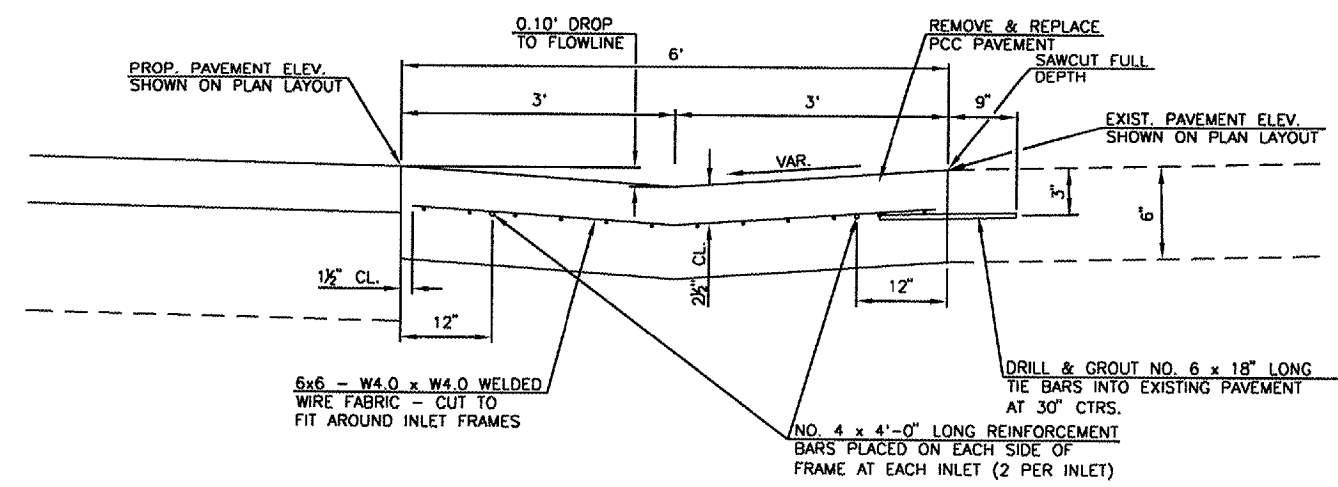

DETAIL A RT. STA. 20+80 TO STA. 23+11

NOTE: EXTEND EXISTING SAWED TRANSVERSE JOINTS THROUGH THE PCC PAVEMENT REPLACEMENT.

|  |                            |
|--|----------------------------|
| JACKSONVILLE MUNICIPAL AIRPORT<br>JACKSONVILLE, ILLINOIS |                            |
| <b>TYPICAL SECTION AND STORM SEWER DETAILS</b>           |                            |
| HUTCHISON ENGINEERING, INC.<br>JACKSONVILLE, ILLINOIS    |                            |
| DRAWN BY: T.J.D.   | ILL. PROJ. NO. JX-3714     |
| DATE: NOVEMBER, 2007                                     | AP PROJ. NO. 3-17-0054-B11 |