
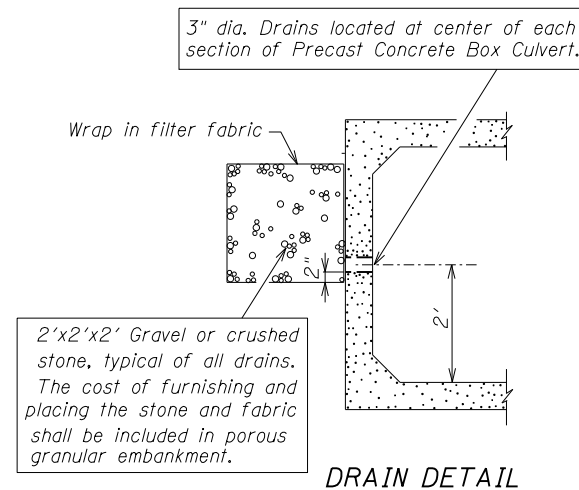
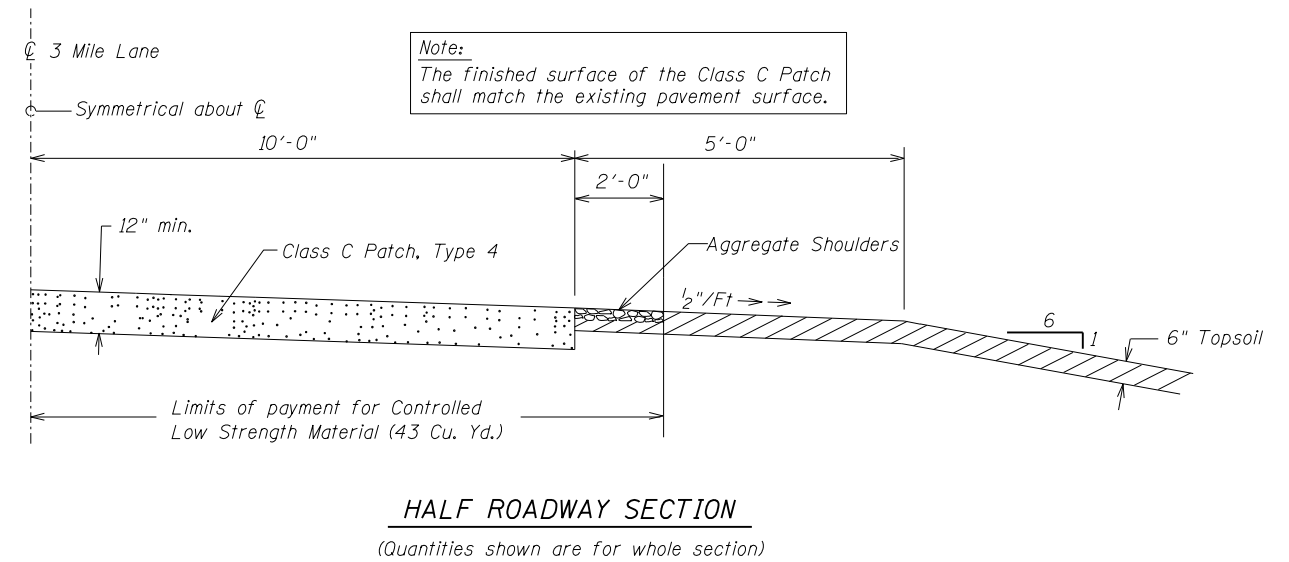
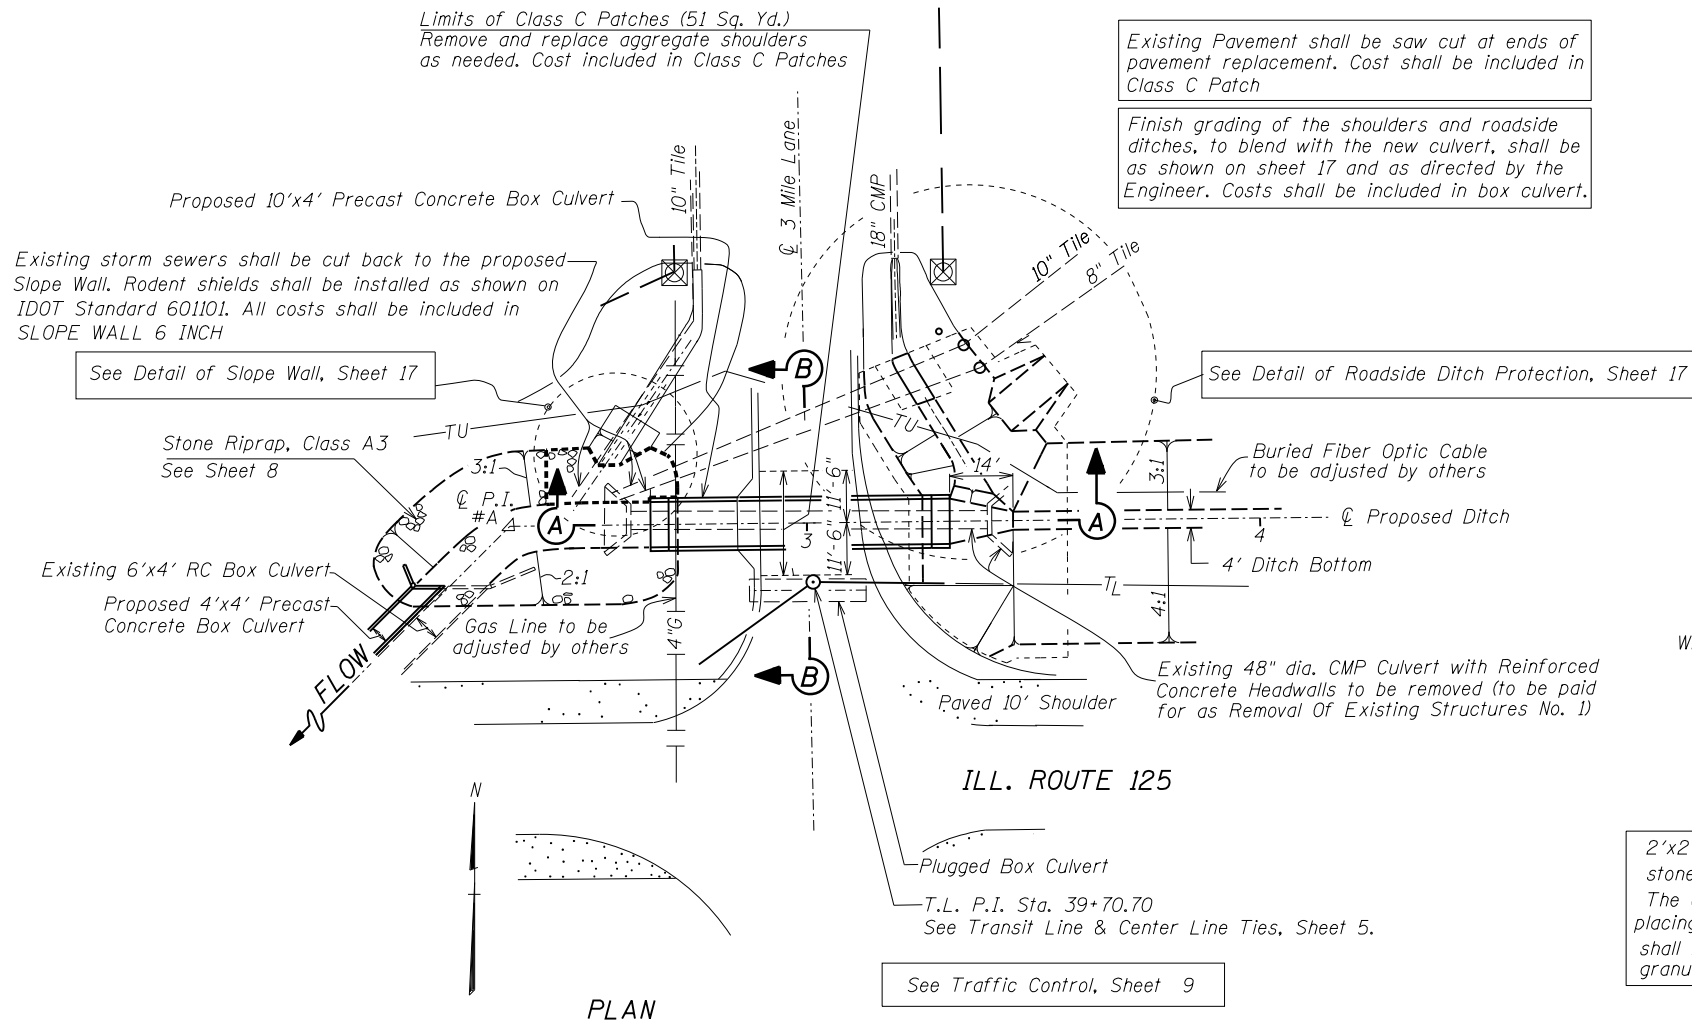


CIRCUMFERENTIAL REINFORCEMENT AREA (Inch²/Ft.)

As1	As2	As3	As4	As5	As6	As7	As8
0.37	0.33	0.30	0.24	0.24	0.24	0.24	0.24

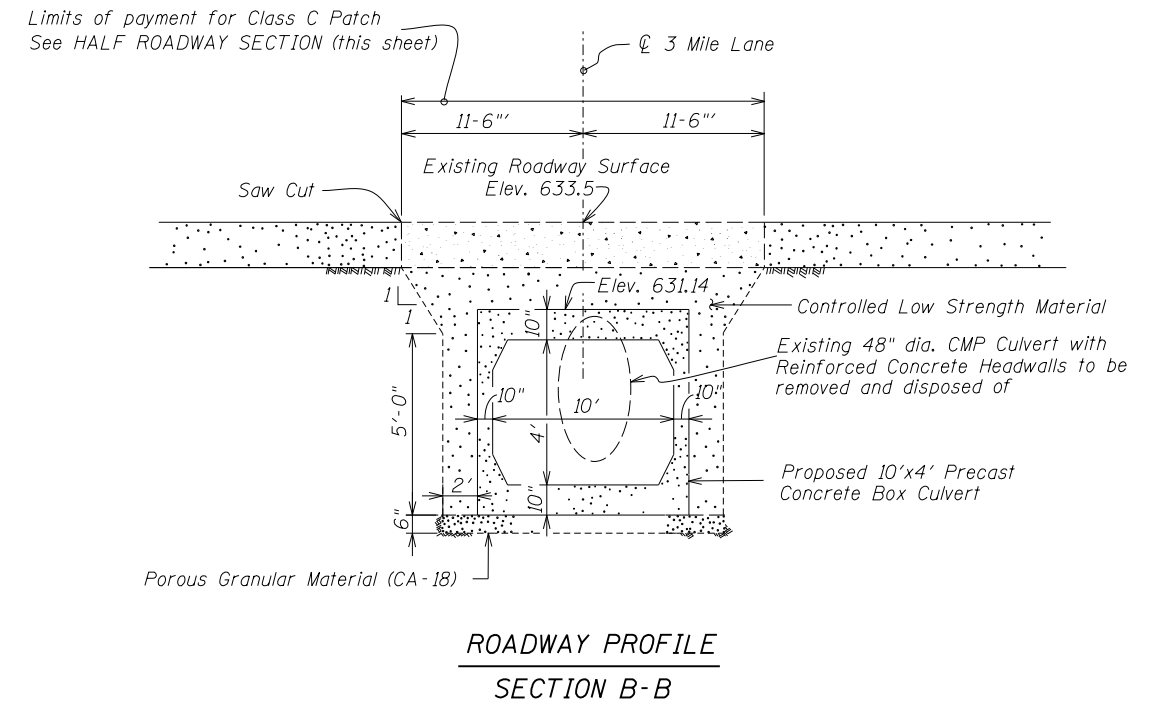

BILL OF MATERIAL

CONTROLLED LOW STRENGTH MATERIAL	CU YD	43
CLASS C PATCHES, TYPE 4, 12 INCH	SO YD	51
PRECAST CONCRETE BOX CULVERTS 10'X4'	FOOT	54
BOX CULVERT END SECTIONS, CULVERT NO. 1	EACH	2
REMOVAL OF EXISTING STRUCTURES NO. 1	EACH	1

Designed By GMS Checked By TMM
 Drawn By S.M. 3-4-97 Checked By TMM
 12/13/2012 5:18:26 PM
 O:\OwrProj\m\Projects\ASHLAND\Plan Sheets\sheet 7.dgn