


**END ELEVATION  
UPSTREAM**

The proposed headwall placement shall be flush with the face of the existing adjacent concrete retaining wall, upstream only.

The existing 60" CMP shall be saw cut flush with face of the proposed concrete headwall, both upstream and downstream ends.

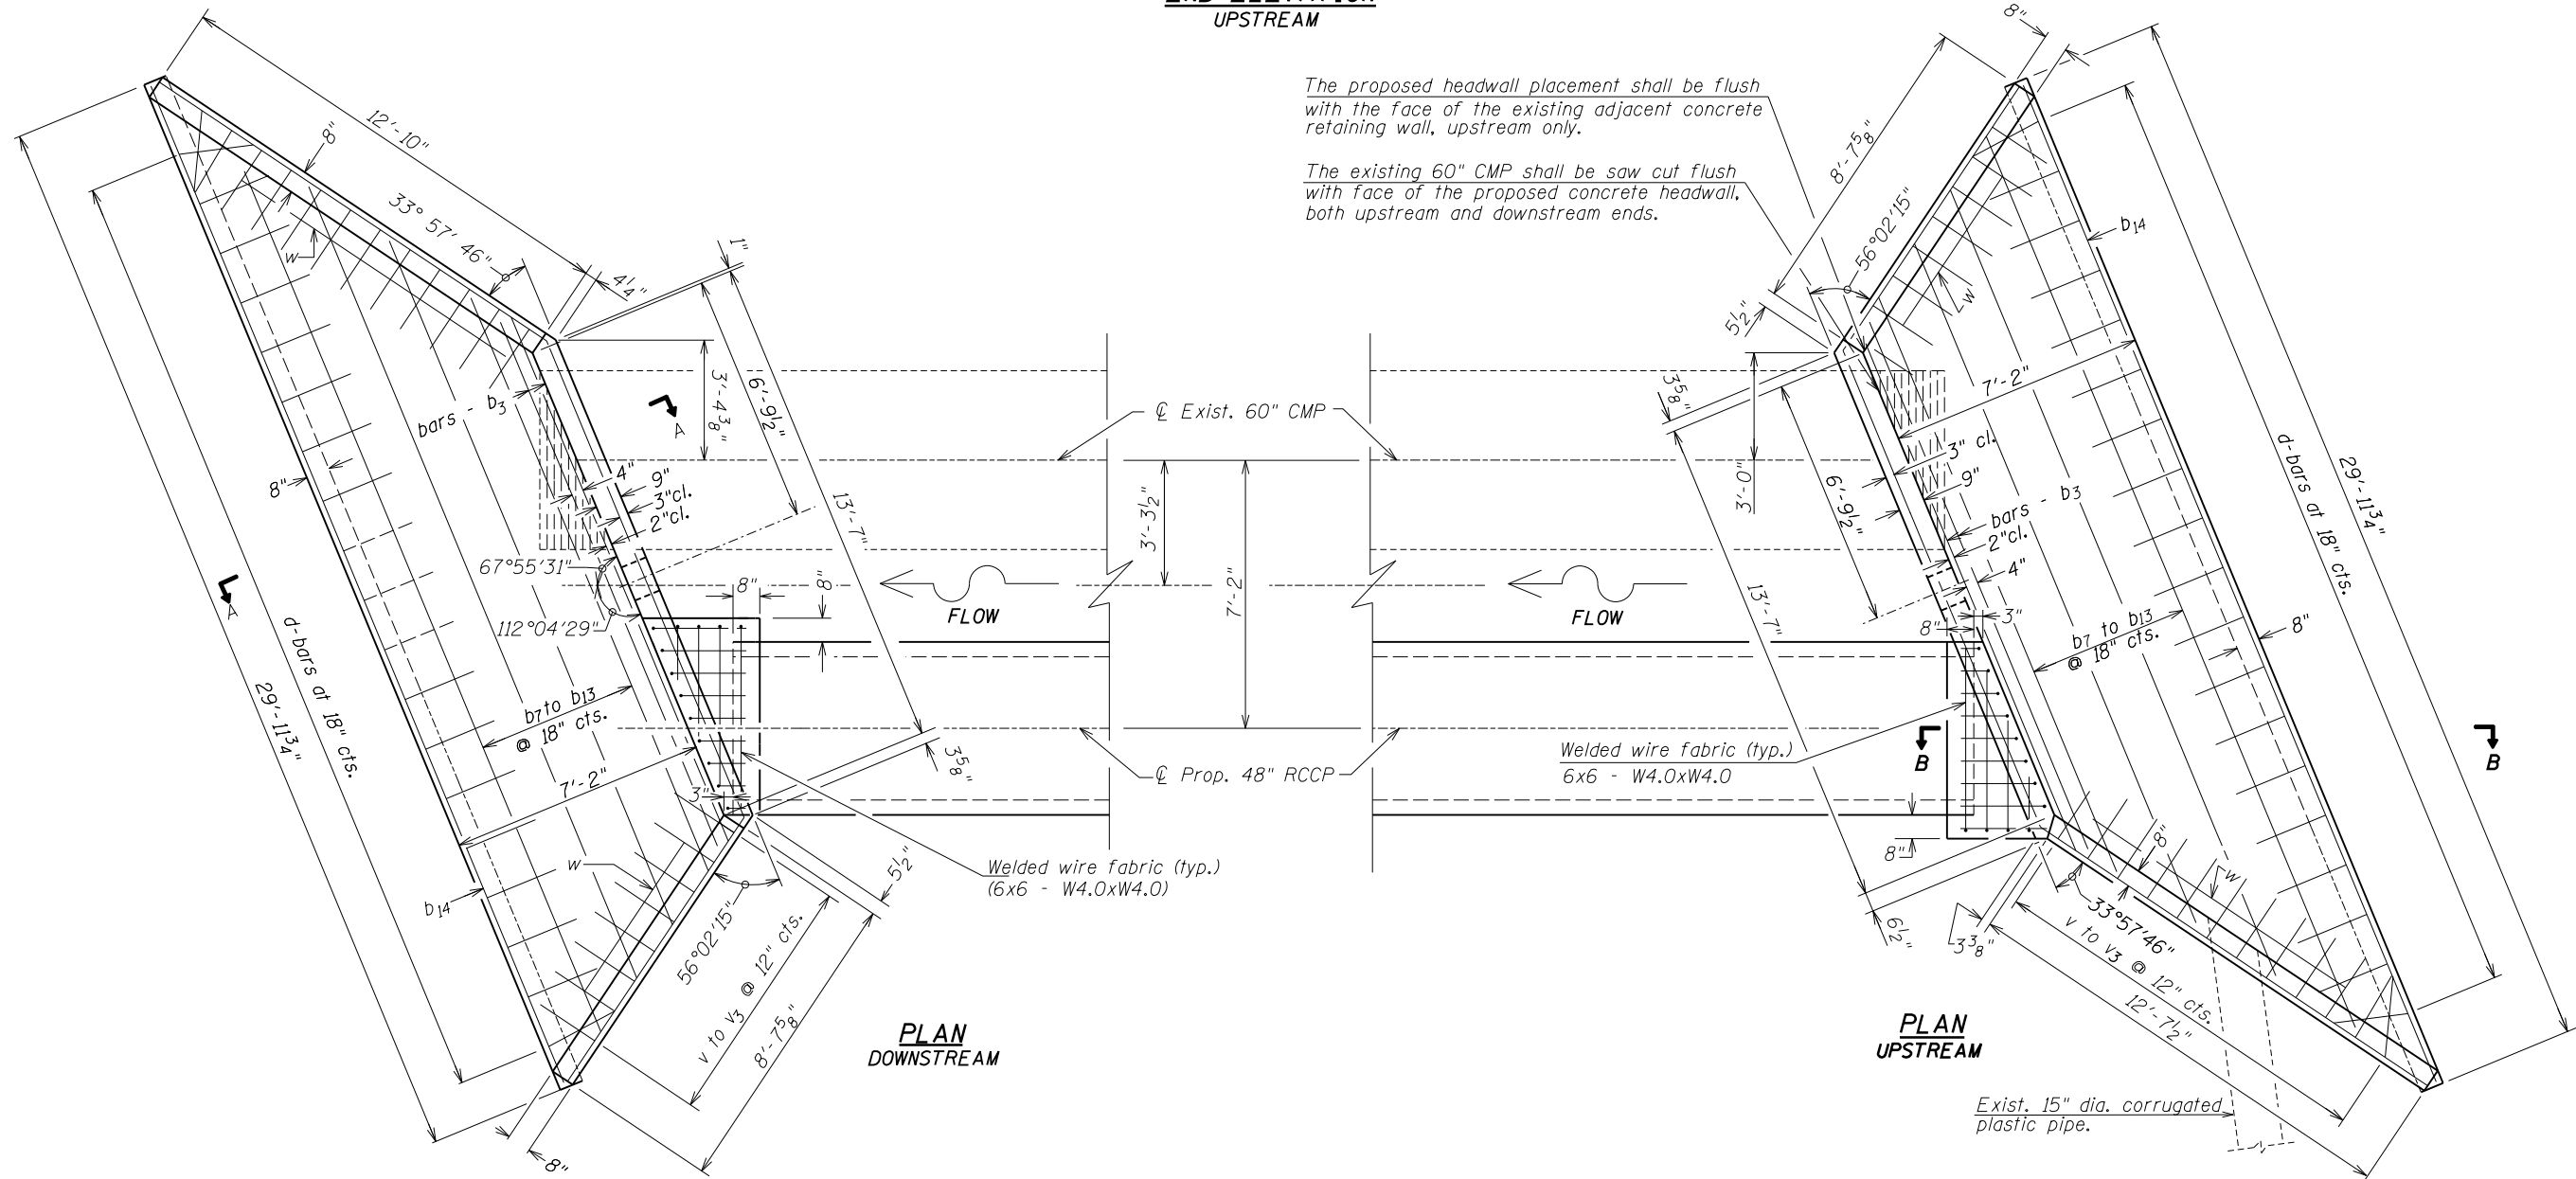

**PLAN  
DOWNSTREAM**

**PLAN  
UPSTREAM**

Exist. 15" dia. corrugated plastic pipe.