

**NOTE:**  
There are Field Tile requiring protection at several locations listed below. The Details shown here are typical for all locations. The reinforced concrete slabs shall be paid for as Slope Wall 6 Inch and shall be in accordance with Section 511 of the Std. Specifications.

**Schedule of Field Tile to be Protected**



#1. 8" & 10" Field Tile, roadside ditch east of 3 Mile Lane See sheet 18. (16 sq. yd. R/C Slab required)
#2. Two Field Tile (size unknown), Proposed Channel Sta. 19+19 and 19+25 See sheet 6. (18 sq. yd. R/C Slab required)
#3. Field Tile (size unknown), Proposed Channel Sta. 21+40 See sheet 6. (8 sq. yd. R/C Slab required)

**BILL OF MATERIAL**

* SLOPE WALL 6 INCH	SQ YD	42
---------------------	-------	----

\* Welded Wire Fabric shall be 6"x6" mesh, #4 gauge, 58 lbs. per 100 sq. ft., conforming to requirements of A.S.T.M A185. The cost of furnishing and placing the Welded Wire Fabric shall be included in the bid item "Slope Wall 6 Inch".

**DETAILS OF CONCRETE SLAB FOR PIPE PROTECTION**

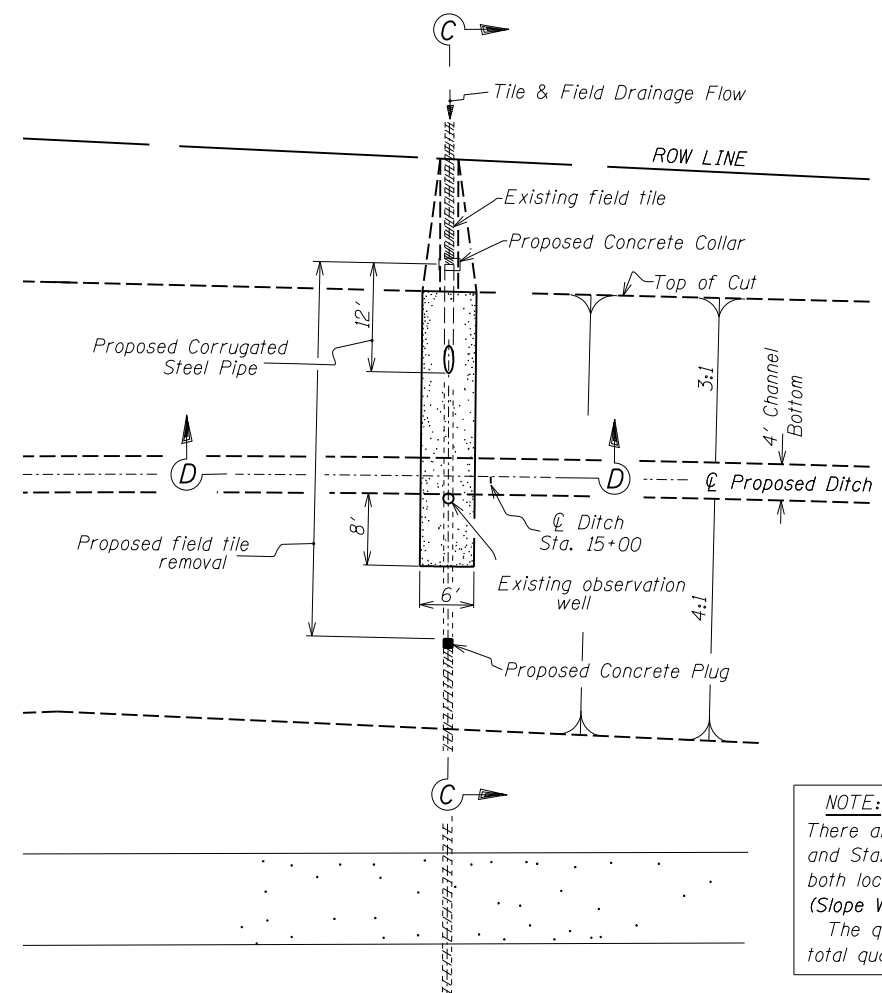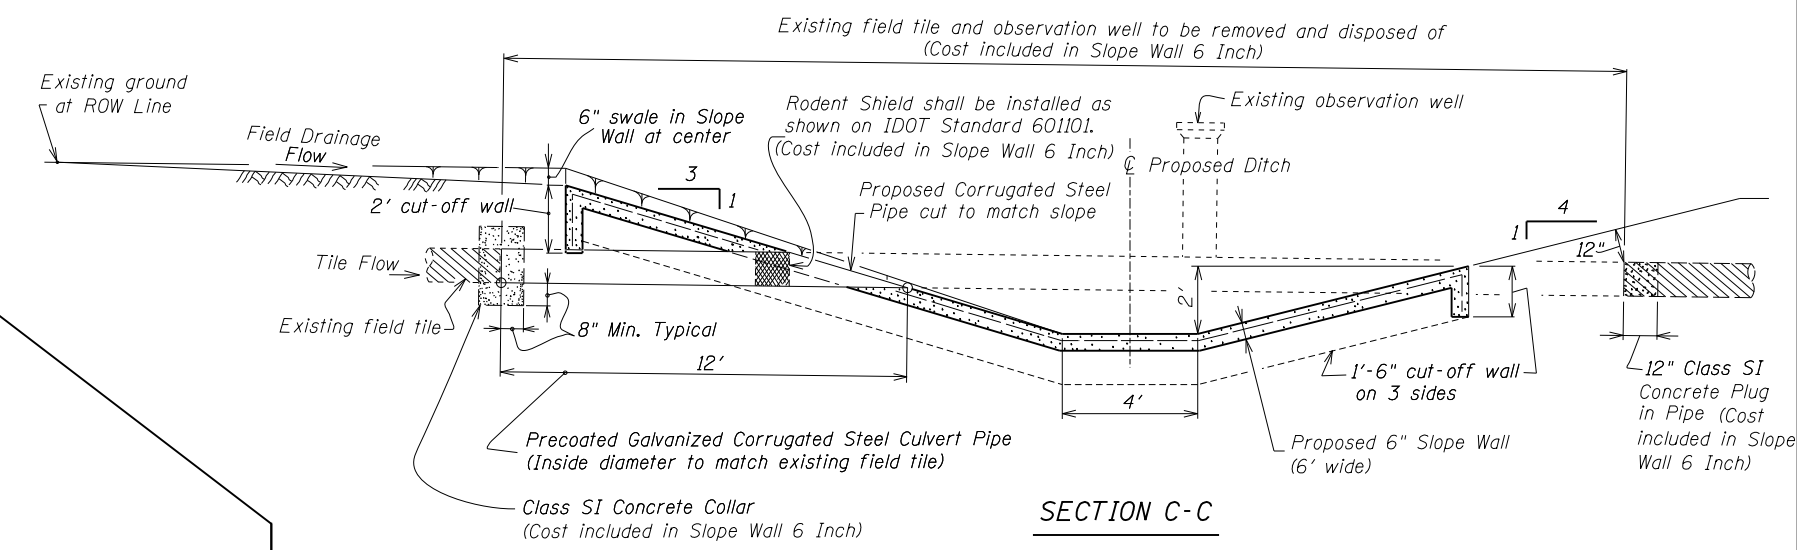

**NOTE:**  
There are field tile intersecting the proposed channel at Sta. 14+95 and Sta. 16+30 (See sheet 6). The Details shown here are typical for both locations. (Slope Wall req'd at 14+95, 22 sq. yd.; and at 16+30, 21 sq. yd.) The quantities shown in the BILL OF MATERIAL (below) are the total quantities for both locations.

**BILL OF MATERIAL**

SLOPE WALL 6 INCH *	SQ YD	43
PIPE CULVERTS, CLASS D, TYPE 1 8" (PRECOATED GALVANIZED CORRUGATED STEEL PIPE)	FOOT	12
PIPE CULVERTS, CLASS D, TYPE 1 10" (PRECOATED GALVANIZED CORRUGATED STEEL PIPE)	FOOT	12

\* Welded Wire Fabric shall be 6"x6" mesh, #4 gauge, 58 lbs. per 100 sq. ft., conforming to requirements of A.S.T.M A185. The cost of furnishing and placing the Welded Wire Fabric shall be included in the bid item "Slope Wall 6 Inch".

**DETAILS OF SLOPE PROTECTION AT FIELD TILE - CHANNEL INTERSECTIONS**

Designed By GMS Checked By TMM  
 Drawn By SIM Checked By RLP  
 12/13/2012 5:26:13 PM C:\OwrProj\m\Projects\ASHLAND\Plan Sheets\sheet 18.dgn