
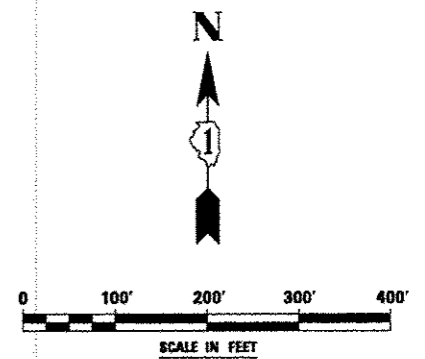


EXIST. CURVE WINFIELD-2  
 PI STA. = 39+97.91  
 $\Delta = 25^\circ 35' 05''$  (LT)  
 $D = 6^\circ 59' 14''$   
 $R = 820.00'$   
 $T = 186.18'$   
 $L = 366.16'$   
 $E = 20.87'$   
 P.C. STA. = 38+11.73  
 P.T. STA. = 41+77.89

EXIST. CURVE WINFIELD-1  
 PI STA. = 27+81.60  
 $\Delta = 22^\circ 38' 37''$  (RT)  
 $D = 5^\circ 54' 24''$   
 $R = 970.00'$   
 $T = 194.21'$   
 $L = 383.35'$   
 $E = 19.25'$   
 P.C. STA. = 25+87.40  
 P.T. STA. = 29+70.74

ALIGNMENT DATA

|     |                           |     |                           |
|-----|---------------------------|-----|---------------------------|
| W01 | N=872248.99<br>E=33827.20 | W06 | N=872747.25<br>E=30113.40 |
| W02 | N=872253.82<br>E=31926.06 | W07 | N=872827.76<br>E=29945.53 |
| W03 | N=872289.49<br>E=31240.74 | W08 | N=872827.88<br>E=29759.34 |
| W04 | N=872299.58<br>E=31046.79 | W09 | N=872828.00<br>E=29581.13 |
| W05 | N=872383.57<br>E=30871.68 |     |                           |

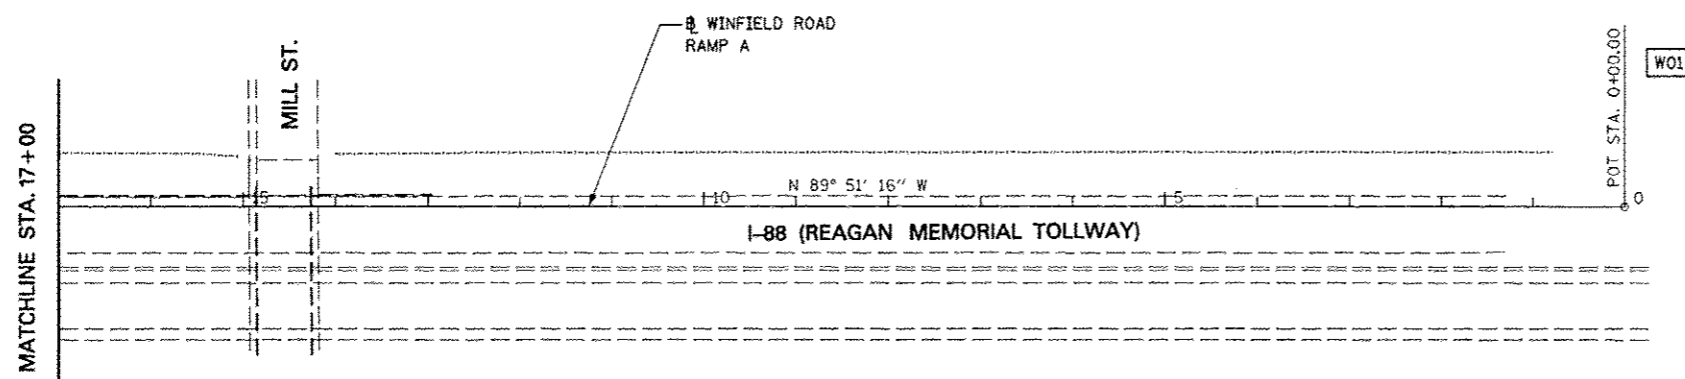

|           |                      |                 |                                |
|-----------|----------------------|-----------------|--------------------------------|
| FILE NAME | USER NAME = #USER#   | DESIGNED PJO    | REVISED -ADDENDUM A 12/17/2012 |
| #FILE#    |                      | DRAWN KES       | REVISED -                      |
|           | PLOT SCALE = #SCALE# | CHECKED JCM     | REVISED -                      |
|           | PLOT DATE = #DATE#   | DATE 12/17/2012 | REVISED -                      |

STATE OF ILLINOIS  
 DEPARTMENT OF TRANSPORTATION

ALIGNMENT, BENCHMARKS, AND TIES  
 WINFIELD ROAD RAMP A BASELINE DATA

SCALE: SHEET NO. 7A OF 9 SHEETS STA. 43+56.10 TO STA. 00+00

|                    |                   |        |                           |           |
|--------------------|-------------------|--------|---------------------------|-----------|
| F.A.P. RTE.        | SECTION           | COUNTY | TOTAL SHEETS              | SHEET NO. |
| 338                | (112 & 113) WRS-5 | DUPAGE | 963                       | 83A       |
| CONTRACT NO. 60131 |                   |        | ILLINOIS FED. AID PROJECT |           |