



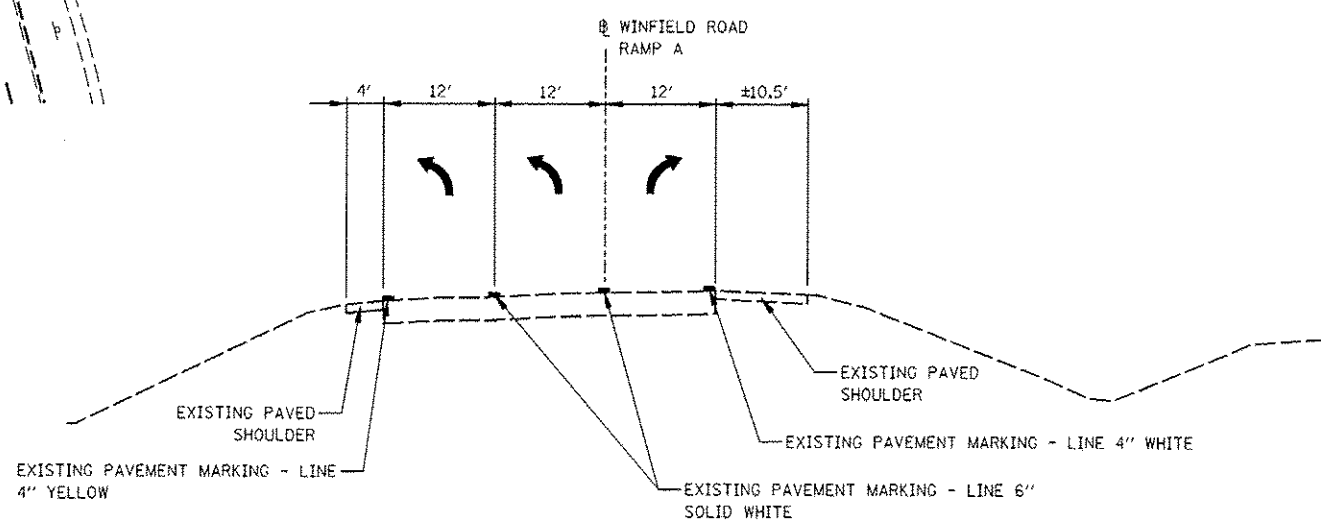

FOR TEMPORARY PAVEMENT CONSTRUCTION
 USE HIGHWAY STANDARD NO. 701701

FOR SHOULDER RESURFACING
 USE HIGHWAY STANDARD NO. 701456


ROAD CONSTRUCTION AHEAD SIGNAGE SHALL BE IN
 ACCORDANCE WITH APPLICABLE IDOT HIGHWAY STANDARD

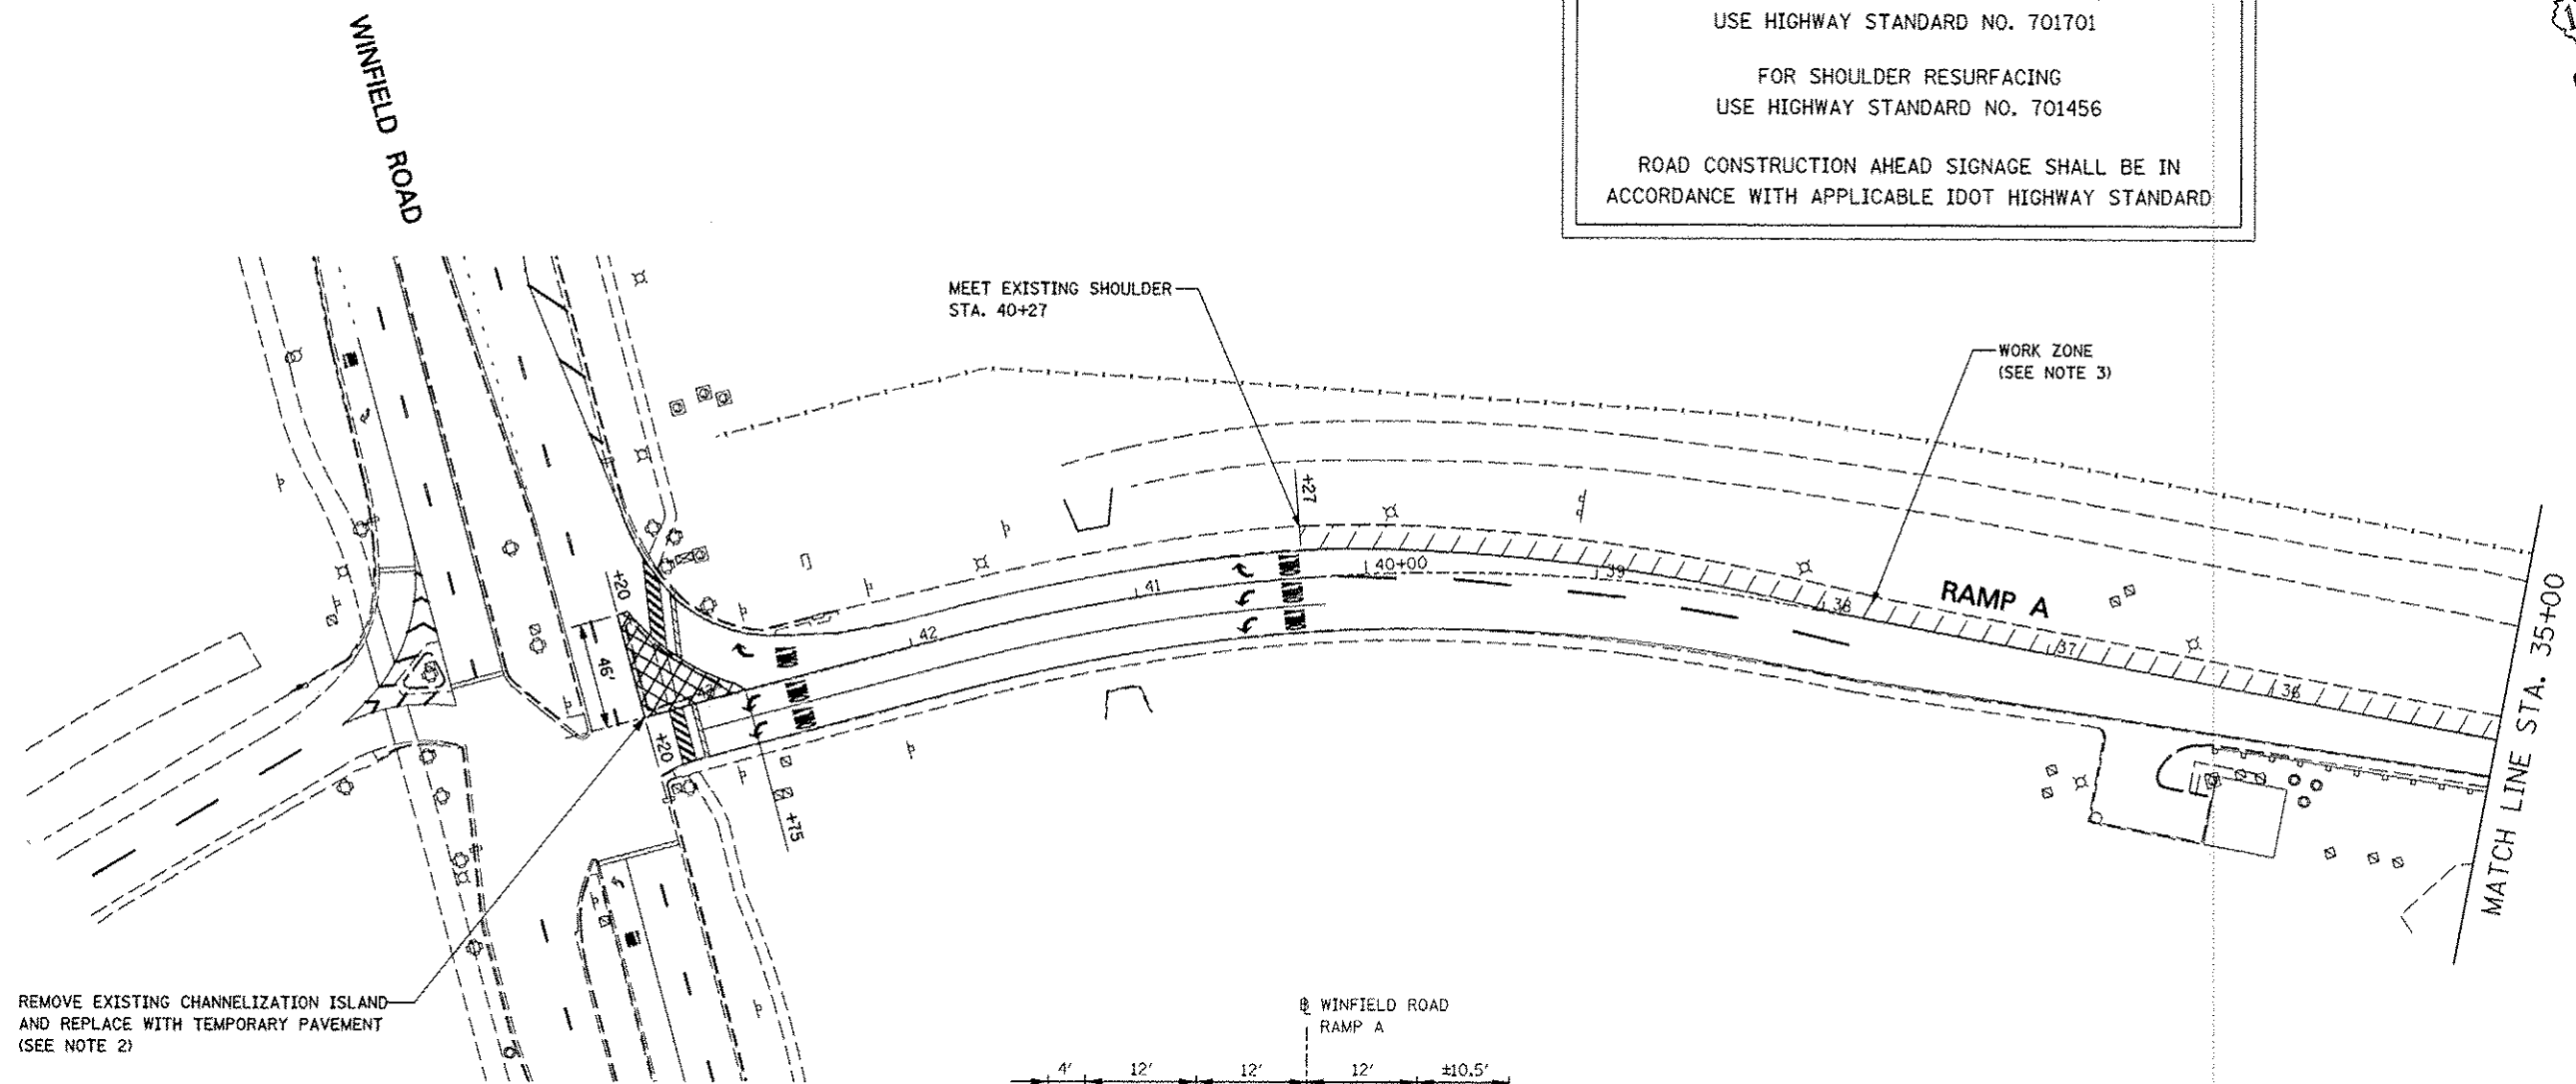

TYPICAL SECTION

NOTES

- EXISTING LANE CONFIGURATIONS ARE TO REMAIN IN OPERATION DURING THIS STAGE OF CONSTRUCTION.
- SEE TEMPORARY PAVEMENT DETAIL ON MAINTENANCE OF TRAFFIC DETAILS SHEET.
- SEE WINFIELD ROAD RAMP A REMOVAL AND PROPOSED PLAN.

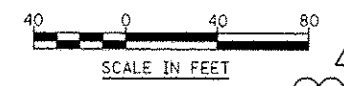

FILE NAME :	USER NAME : #USER#	DESIGNED PJO	REVISED -ADDENDUM A 12/17/2012
#FILE#		DRAWN KES	REVISED -
		CHECKED JCM	REVISED -
		DATE 12/17/2012	REVISED -

STATE OF ILLINOIS
 DEPARTMENT OF TRANSPORTATION

MAINTENANCE OF TRAFFIC - PRE-STAGE
 WINFIELD ROAD RAMP A

SCALE: 1" = 40' SHEET NO. 1 OF 4 SHEETS STA. 43+20 TO STA. 35+00

F.A.P. RTE.	SECTION	COUNTY	TOTAL SHEETS	SHEET NO.
338	(112 & 113) WRS-5	DUPAGE	363	234A
CONTRACT NO. 60131			ILLINOIS FED. AID PROJECT	