






**REMOVAL LEGEND**


-  HOT-MIX ASPHALT SURFACE REMOVAL, 2"
-  MEDIAN SURFACE REMOVAL
-  COMBINATION CURB AND GUTTER REMOVAL



EXISTING CONDITIONS / REMOVAL PLAN

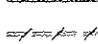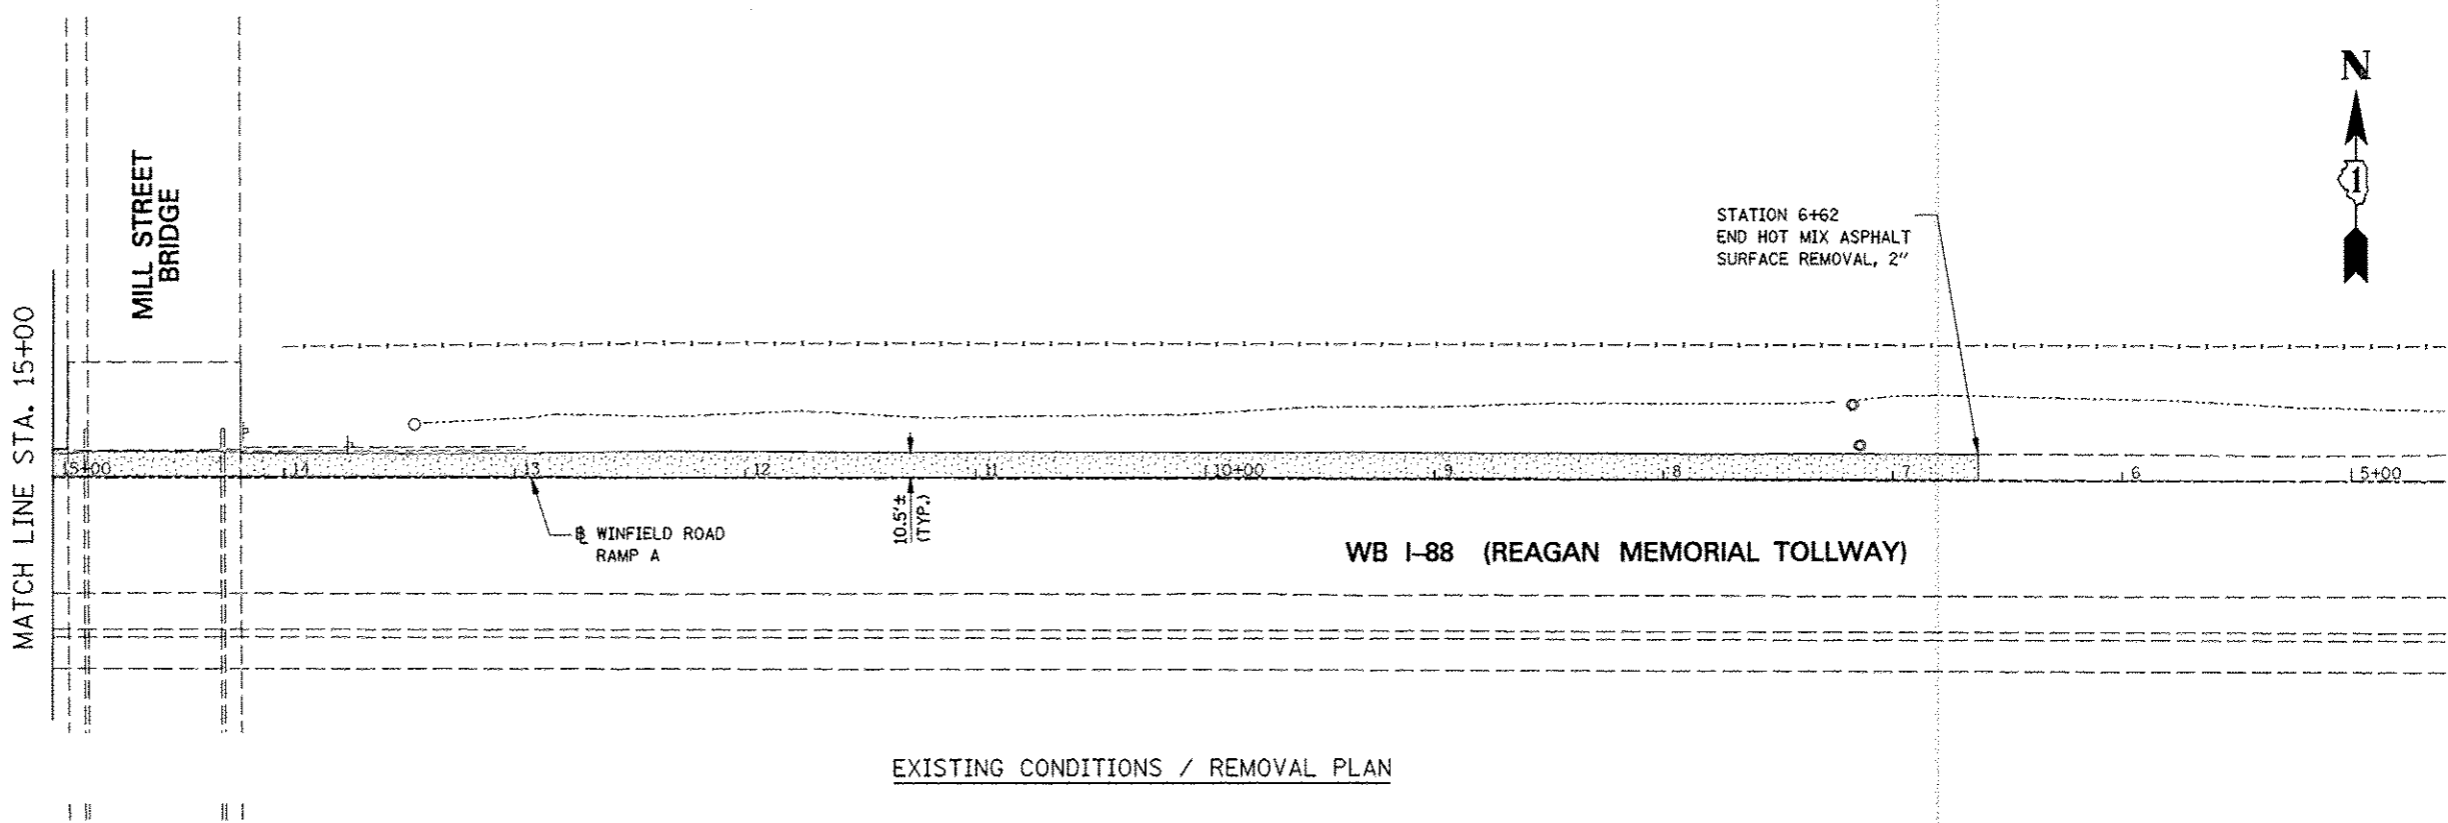**LEGEND**


-  HOT-MIX ASPHALT SURFACE COURSE, MIX "D", N70

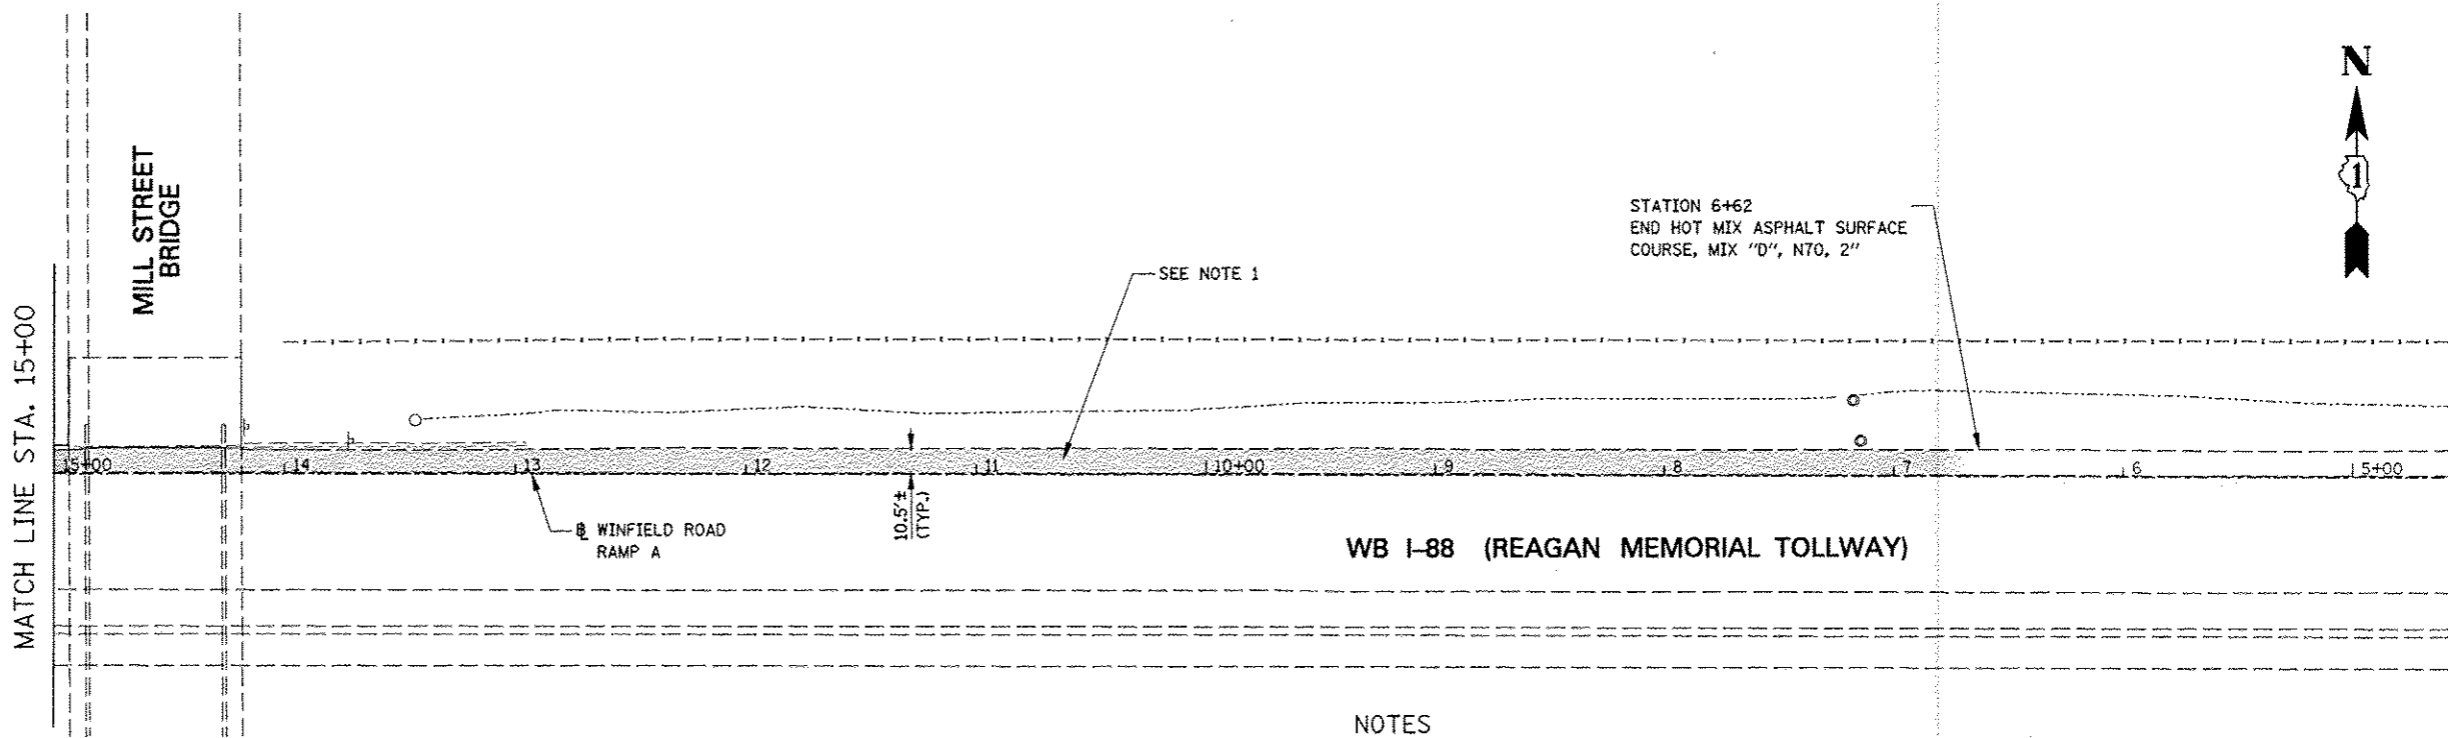

PROPOSED PLAN

**NOTES**

1. SHOULDER RUMBLE STRIPS, 16 INCH SHALL BE INSTALLED ALONG MAINLINE I-88 SHOULDER BETWEEN STA. 6+62 AND STA 19+00 IN ACCORDANCE WITH TOLLWAY STANDARD D6 AFTER TRAFFIC IS RETURNED TO THE EXISTING TRAFFIC PATTERN AT THE END OF THE CONTRACT.

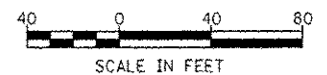

FILE NAME =	USER NAME = *USER*	DESIGNED <i>PJO</i>	REVISED - ADDENDUM A 12/17/2012	<b>STATE OF ILLINOIS DEPARTMENT OF TRANSPORTATION</b>	<b>REMOVAL AND PROPOSED PLAN WINFIELD ROAD RAMP A</b>	F.A.P. RTE.	SECTION	COUNTY	TOTAL SHEETS	SHEET NO.	
*FILEL*		DRAWN <i>KES</i>	REVISED -			338	(112 & 113) WRS-5	DUPAGE	263	262D	
		CHECKED <i>JCM</i>	REVISED -			CONTRACT NO. 60131					
		DATE <i>12/17/2012</i>	REVISED -			ILLINOIS FED. AID PROJECT					
					SCALE: 1" = 40'	SHEET NO. 4 OF 4 SHEETS		STA. 15+00 TO STA. 19+00			