


NOTES

1. NEW PAVEMENT MARKING SHALL BE INSTALLED IN THE SAME LOCATION AS THE EXISTING PAVEMENT MARKING.

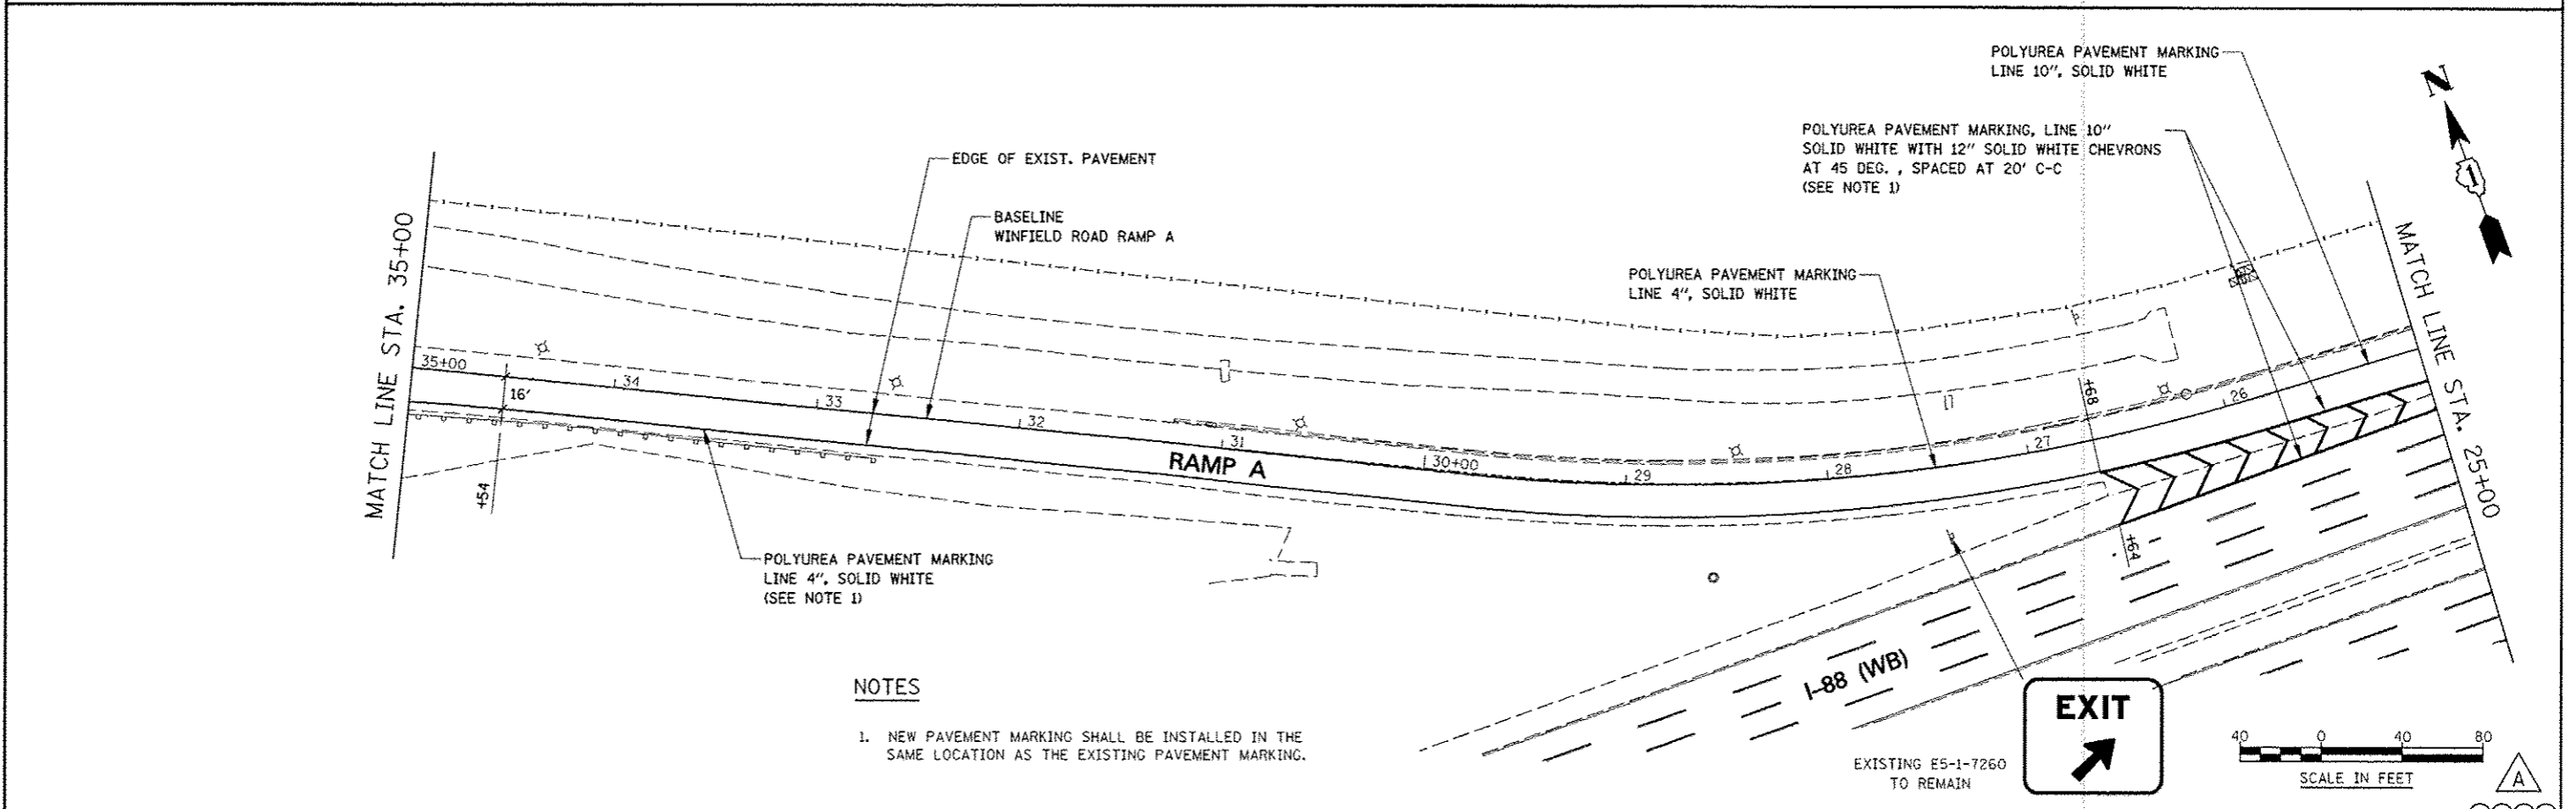

NOTES

1. NEW PAVEMENT MARKING SHALL BE INSTALLED IN THE SAME LOCATION AS THE EXISTING PAVEMENT MARKING.

FILE NAME	USER NAME = *USER*	DESIGNED <i>PJO</i>	REVISED *ADDENDUM A 12/17/2012
FILE CL		DRAWN <i>KES</i>	REVISED -
		CHECKED <i>JCM</i>	REVISED -
		DATE <i>12/17/2012</i>	REVISED -

**STATE OF ILLINOIS
DEPARTMENT OF TRANSPORTATION**

**PAVEMENT MARKING AND SIGNING
WINFIELD ROAD RAMP A**

SCALE: 1" = 40' SHEET NO. 1 OF 2 SHEETS STA. 43+20 TO STA. 25+00

F.A.P. RTE.	SECTION	COUNTY	TOTAL SHEETS	SHEET NO.
338	(112 & 113) WRS-5	DUPAGE	963	396A
ILLINOIS FED. AID PROJECT			CONTRACT NO. 60131	