


NOTES

1. EXISTING FIBER OPTIC INTERCONNECT SHALL REMAIN OPERATIONAL TO WINFIELD ROAD AT TORCH PARKWAY, FERRY ROAD AT BELLA VISTA PARKWAY AND FERRY ROAD AT TORCH PARKWAY.
2. EXISTING FIBER OPTIC INTERCONNECT SHALL REMAIN OPERATIONAL TO WINFIELD ROAD AT DIEHL ROAD.

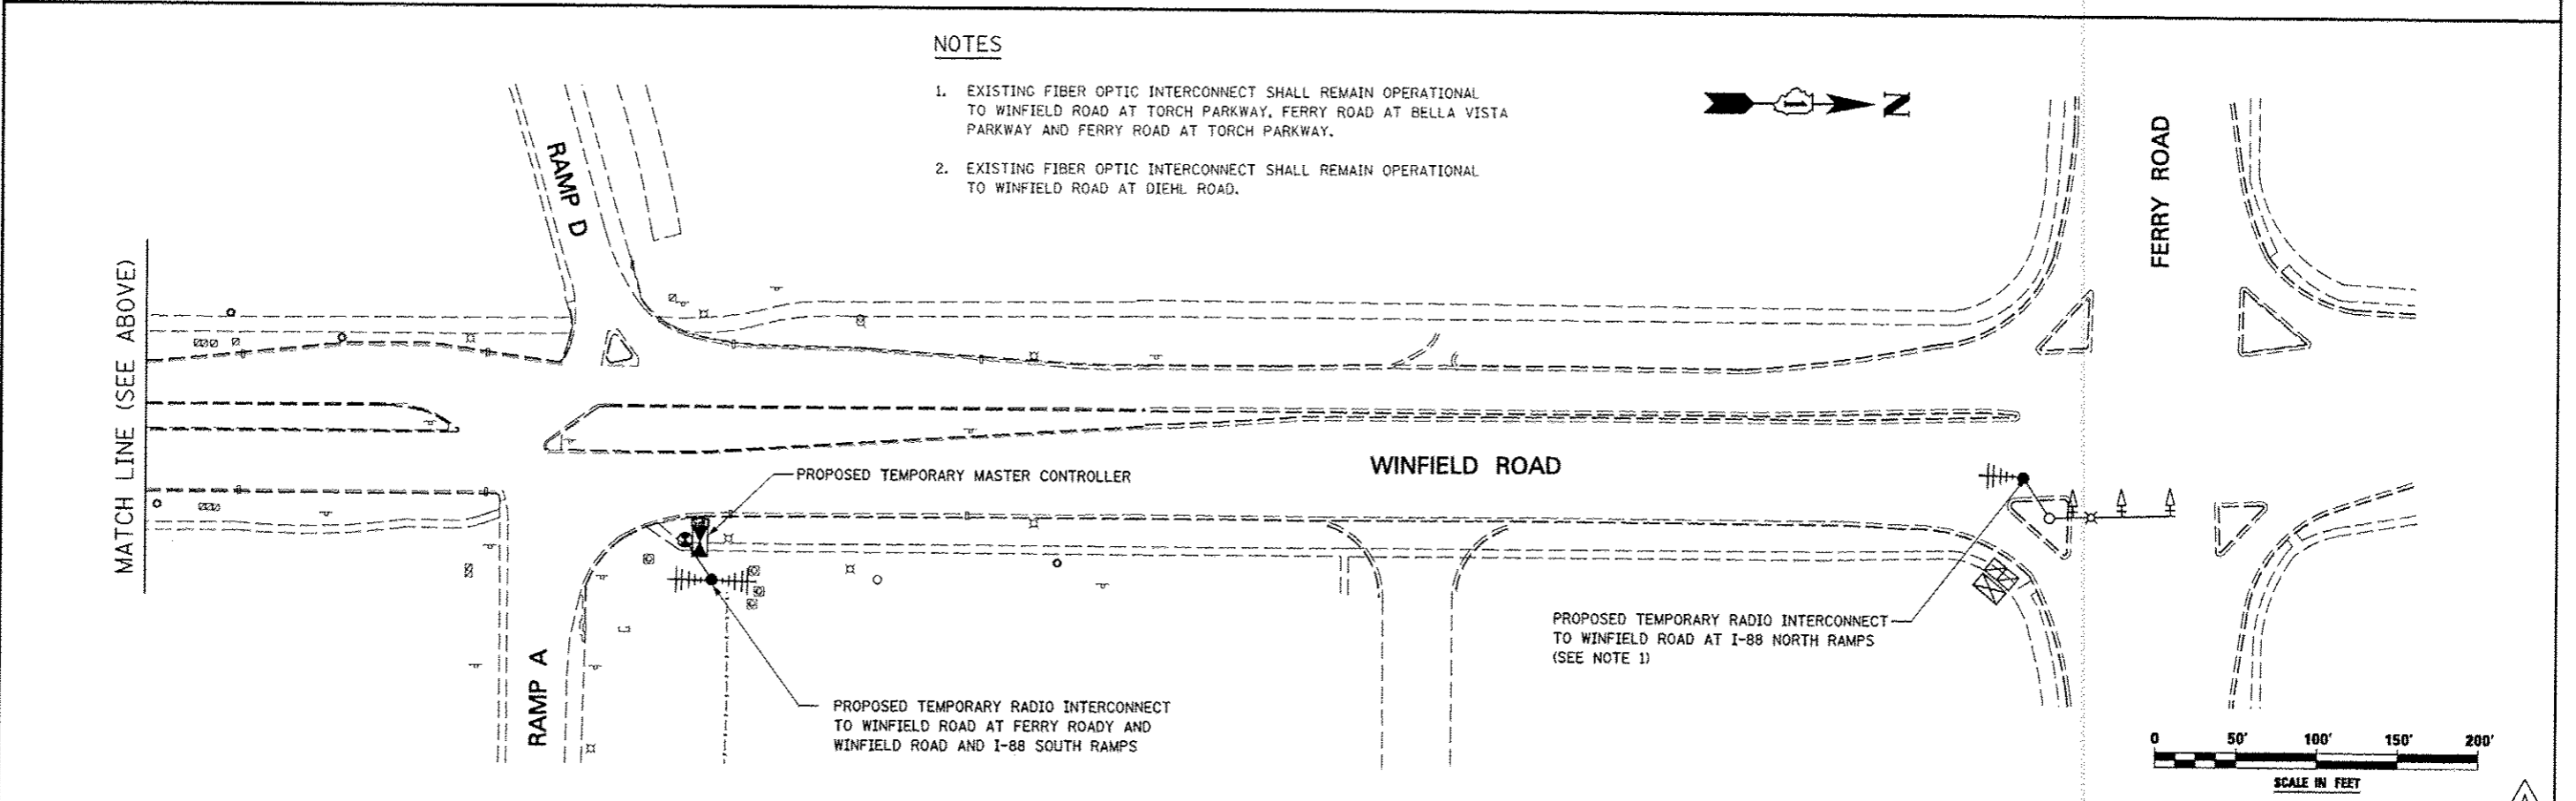

FILE NAME *	USER NAME * #USER*	DESIGNED <i>PJO</i>	REVISED - ADDENDUM A 12/17/2012	STATE OF ILLINOIS DEPARTMENT OF TRANSPORTATION	TEMPORARY INTERCONNECT PLAN	F.A.P. RTE.	SECTION	COUNTY	TOTAL SHEETS	SHEET NO.
#FILE#		DRAWN <i>KES</i>	REVISED -		WINFIELD ROAD FROM I-88 SOUTH RAMPS TO FERRY ROAD	338	(112 & 113) WRS-5	DUPAGE	63	468C
		CHECKED <i>JCM</i>	REVISED -		SCALE: 1" = 50' SHEET NO. 53C OF 53 SHEETS STA. TO STA.	TS-52C CONTRACT NO. 60131				
		DATE <i>12/17/2012</i>	REVISED -		<small>ILLINOIS FED. AID PROJECT</small>					