


ELEVATION

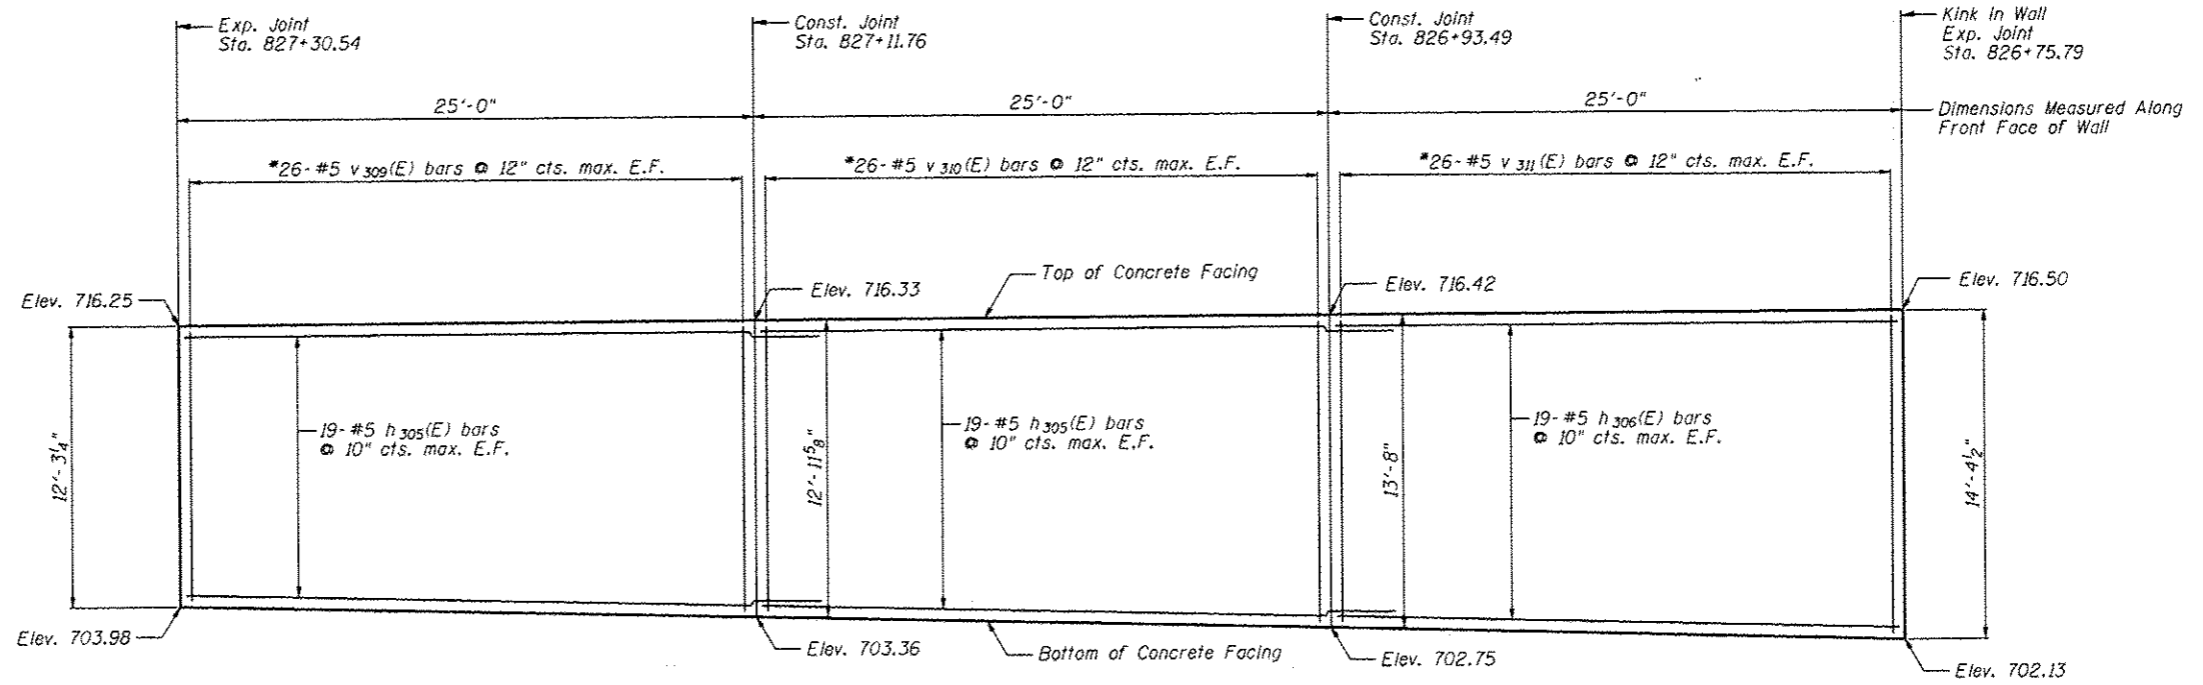

ELEVATION

Notes:

Minimum lap for #5 bar is 3'-8".

Space reinforcement in wall to miss shear studs.

* signifies cut bar. Order per length on Bill of Material. Cut as shown in Cutting Diagram and use half of bars in each face.

See Sheet SD-8 for Concrete Facing Details and Bill of Material.

FILE NAME: \18131-W065-007-ConcreteFacing2.dgn



USER NAME: SAW	DESIGNED: LAS	REVISED: 12/17/2012 L.A.S.
	CHECKED: DAZ	REVISED:
PLOT SCALE: 8.0000' / 1"	DRAWN: SAW	REVISED:
PLOT DATE: 12/12/2012	CHECKED: JLA	REVISED:

STATE OF ILLINOIS
DEPARTMENT OF TRANSPORTATION

CONCRETE FACING 2
STRUCTURE NUMBER 022-W065

SHEET NO. SD-7 OF SD-11 SHEETS

F.A.P. RTE.	SECTION	COUNTY	TOTAL SHEETS	SHEET NO.
338/IL 59	(112 & 113) WRS-5	DUPAGE	963	668
				CONTRACT NO. 60131
ILLINOIS FED. AID PROJECT				