


ELEVATION

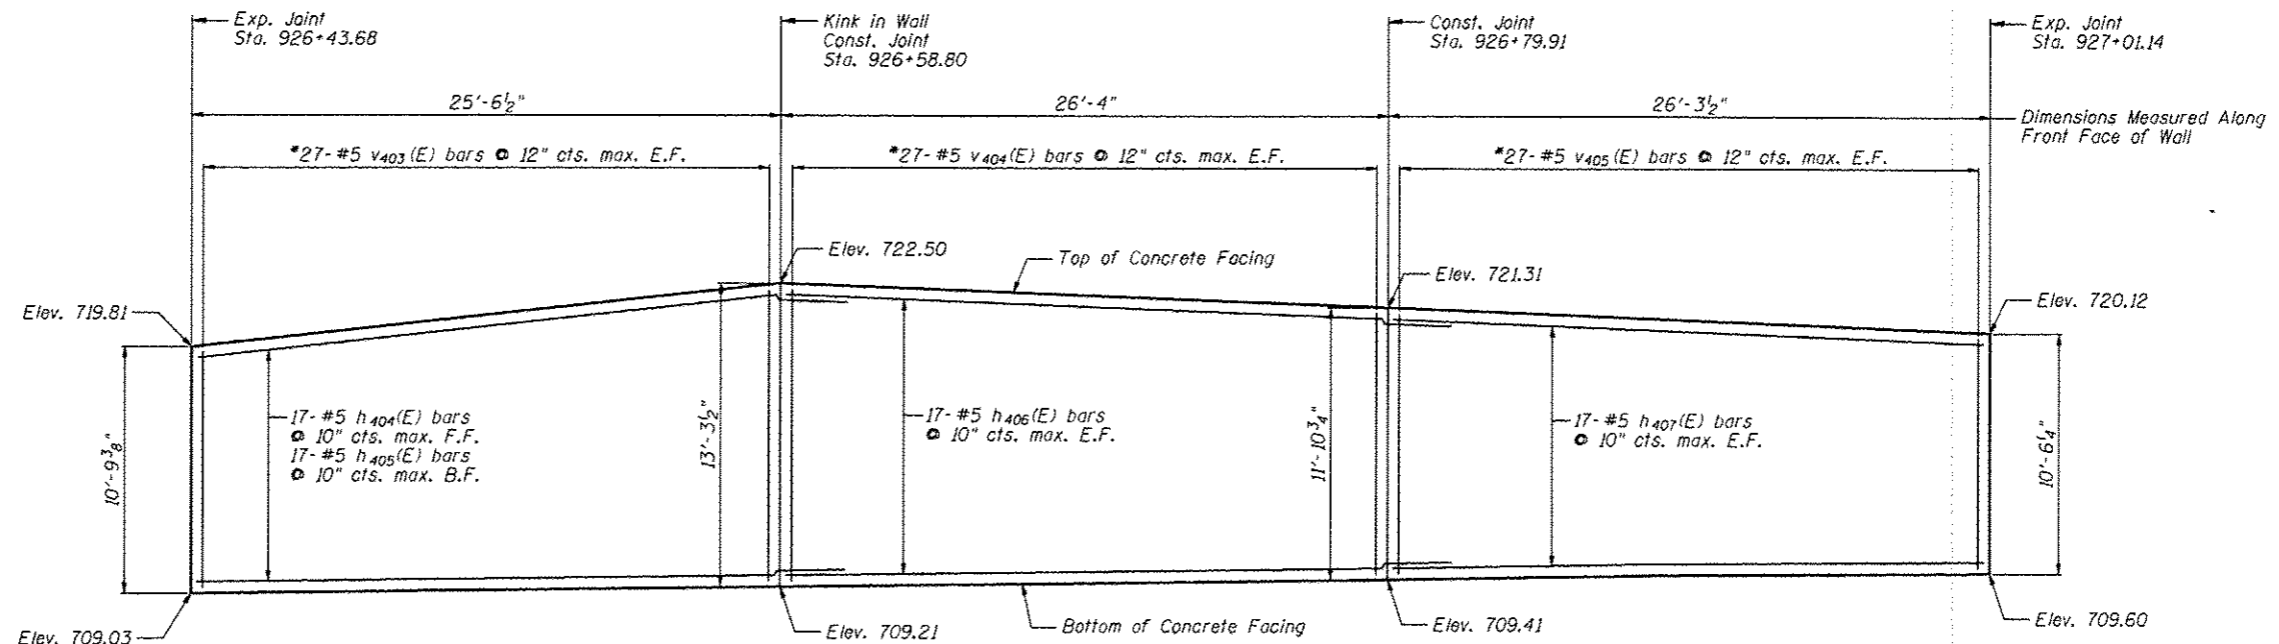

ELEVATION

Notes:

- Minimum lap for #5 bar is 3'-8".
- Space reinforcement in wall to miss shear studs.
- * signifies cut bar. Order per length on Bill of Material. Cut as shown in Cutting Diagram and use half of bars in each face.
- See Sheet SE-8 for Concrete Facing Details and Bill of Material.

FILE NAME: \10131-1005-000-ConeFacing.dwg



USER NAME = SAW	DESIGNED - LAS	REVISED 12/17/2012 L.A.S.
	CHECKED - DAZ	REVISED
PLOT SCALE = 8.8888' / 1"	DRAWN - SAW	REVISED
PLOT DATE = 12/12/2012	CHECKED - JLA	REVISED

STATE OF ILLINOIS
DEPARTMENT OF TRANSPORTATION

CONCRETE FACING 1
STRUCTURE NUMBER 022-W066

SHEET NO. SE-6 OF SE-11 SHEETS

F.A.P. RTE.	SECTION	COUNTY	TOTAL SHEETS	SHEET NO.
338/IL 59	(112 & 113) WRS-5	DUPAGE	963	678
CONTRACT NO. 60131			ILLINOIS FED. AID PROJECT	