


DATE	
BY	
FINI	
NO. 1	
NO. 2	
DATE	
BY	
FINI	
NO. 1	
NO. 2	
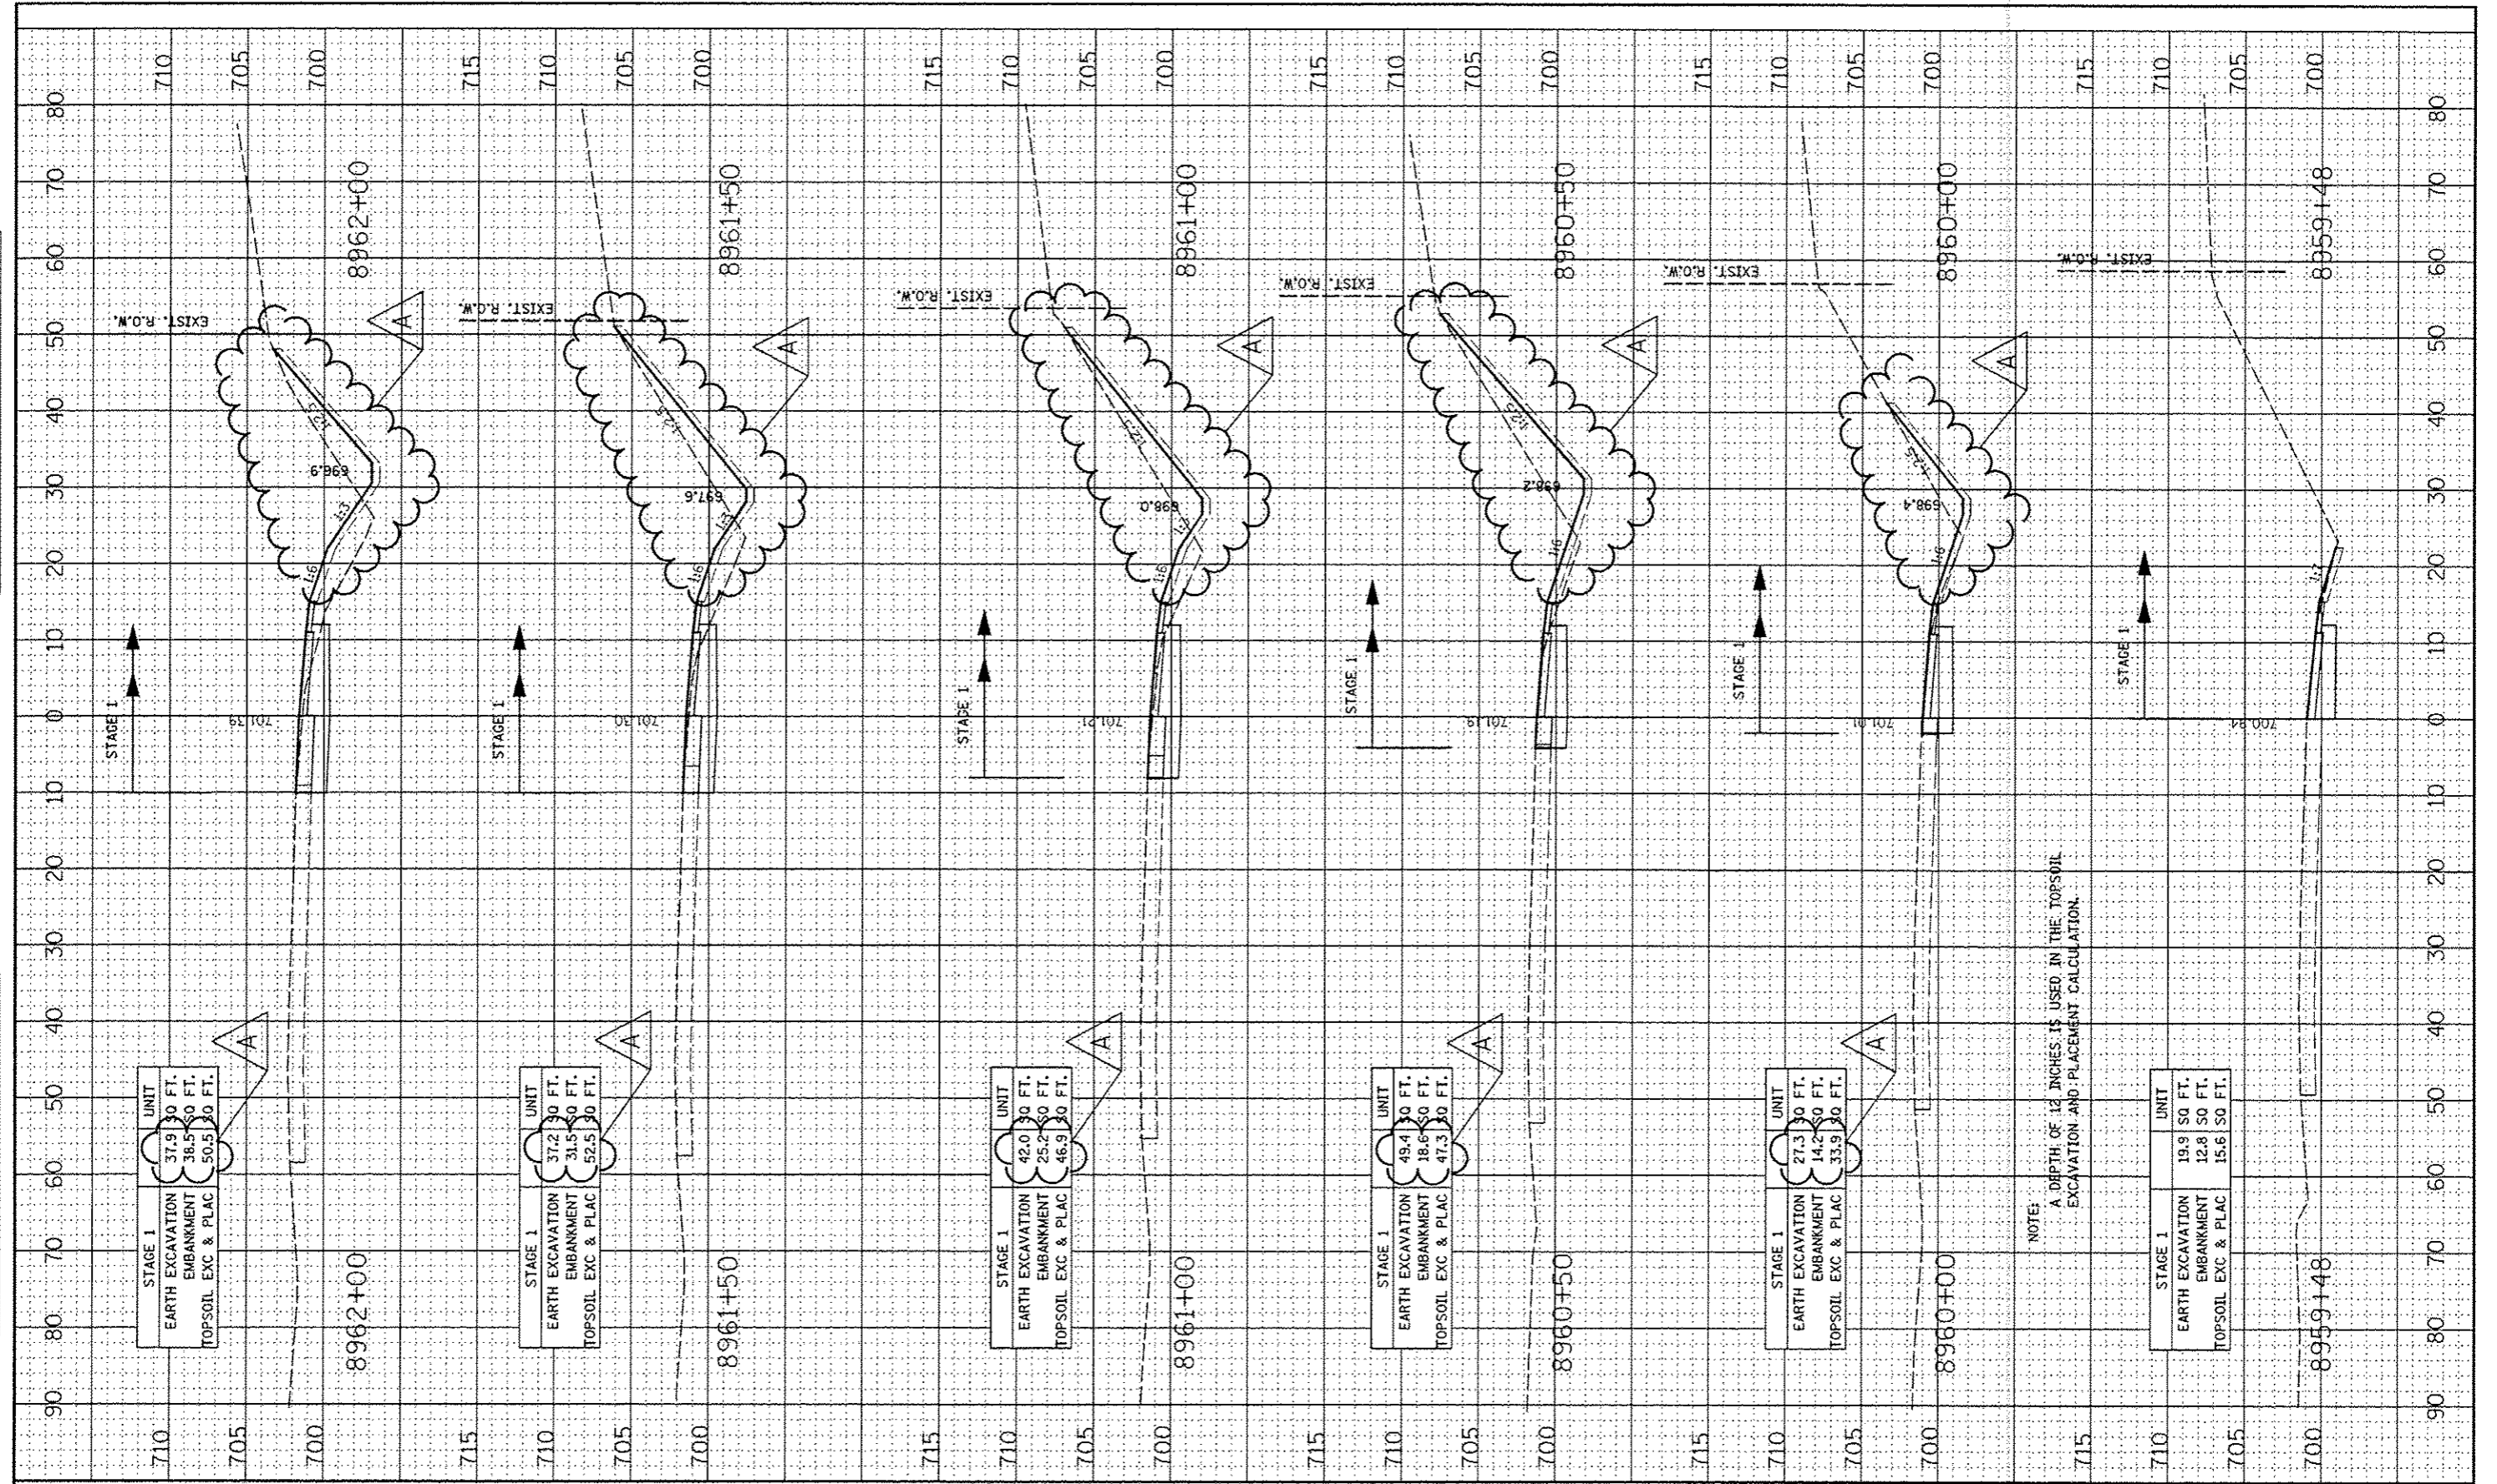

FILE NAME	
FILE #	

USER NAME	#USER#
DESIGNED	- RTA
DRAWN	- KES
CHECKED	- PJ0
PLOT DATE	#DATE#

REVISIONS	
REVISIONS	
REVISIONS	
REVISIONS	
REVISIONS	

DESIGNED	- RTA
REVISIONS	- ADDENDUM A 12/17/2012
REVISIONS	
REVISIONS	
REVISIONS	

**STATE OF ILLINOIS  
DEPARTMENT OF TRANSPORTATION**

<b>CROSS SECTIONS RAMP B - STAGE 1 THRU 4</b>			
SCALE:	SHEET NO. 1 OF 7 SHEETS	STA. 8959+47.92 TO STA. 8962+00	

F.A.P. RTE.	SECTION	COUNTY	TOTAL SHEETS	SHEET NO.
338	(112 & 113) WRS-5	DUPAGE	963	835
CONTRACT NO. 60131				
FED. ROAD DIST. NO. ILLINOIS FED. AID PROJECT				