


PLAN	SURVEYED	BY	DATE
	PLOTTED		
	CHECKED		
	AT		
	FILE NAME		
	NO.		

PROFILE	SURVEYED	BY	DATE
	PLOTTED		
	CHECKED		
	AT		
	FILE NAME		
	NO.		

MATCH LINE  
 STA. 937+00 (NB) - STA. 837+13.30 (SB)  
 SEE DRAWING DU-03

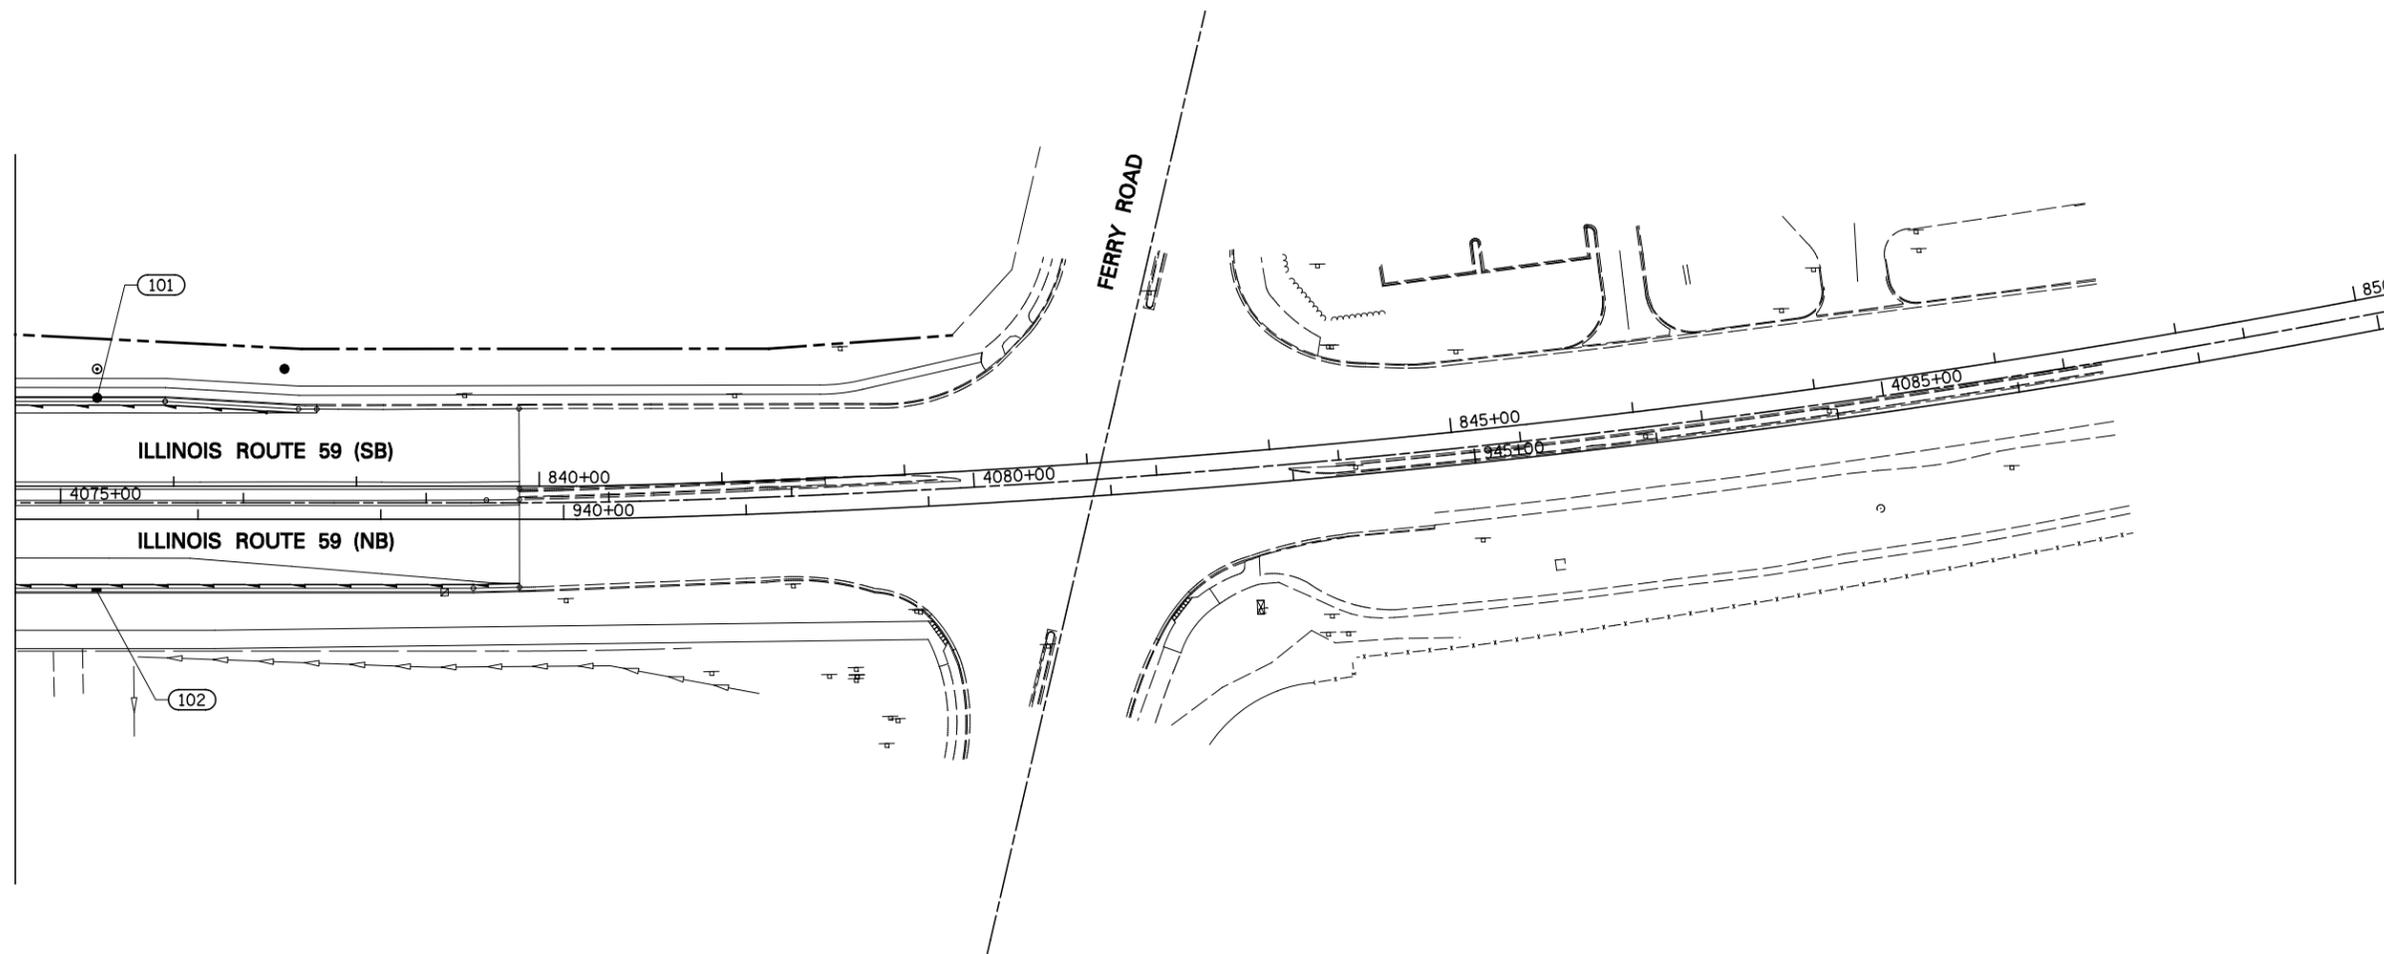

STRUCTURE NUMBER	FROM		TO			LENGTH IN FEET	DIAMETER IN INCHES
	STATION	OFFSET	STRUCTURE NUMBER	STATION	OFFSET		
101	937+44.83	64.29 LT	100	937+44.83	37.63 RT	99	4
START	938+54.97	60.11 LT	101	937+44.83	64.29 LT	108	4
START	939+75.84	37.08 RT	102	937+44.83	82.00 LT	258	4
					SUBTOTAL	465 FT	

- NOTES:
- 1) SEE DRAWING DN-01 FOR DRAINAGE LEGEND.
  - 2) SEE DRAWINGS DU-4 AND DP-8 FOR PROPOSED STORM SEWER.

