


ROUTE	SECTION	COUNTY	TOTAL SHEETS	SHEET NUMBER
FAP 383	2010-051 BP	COOK	43	12

CONTRACT NO. 60L32

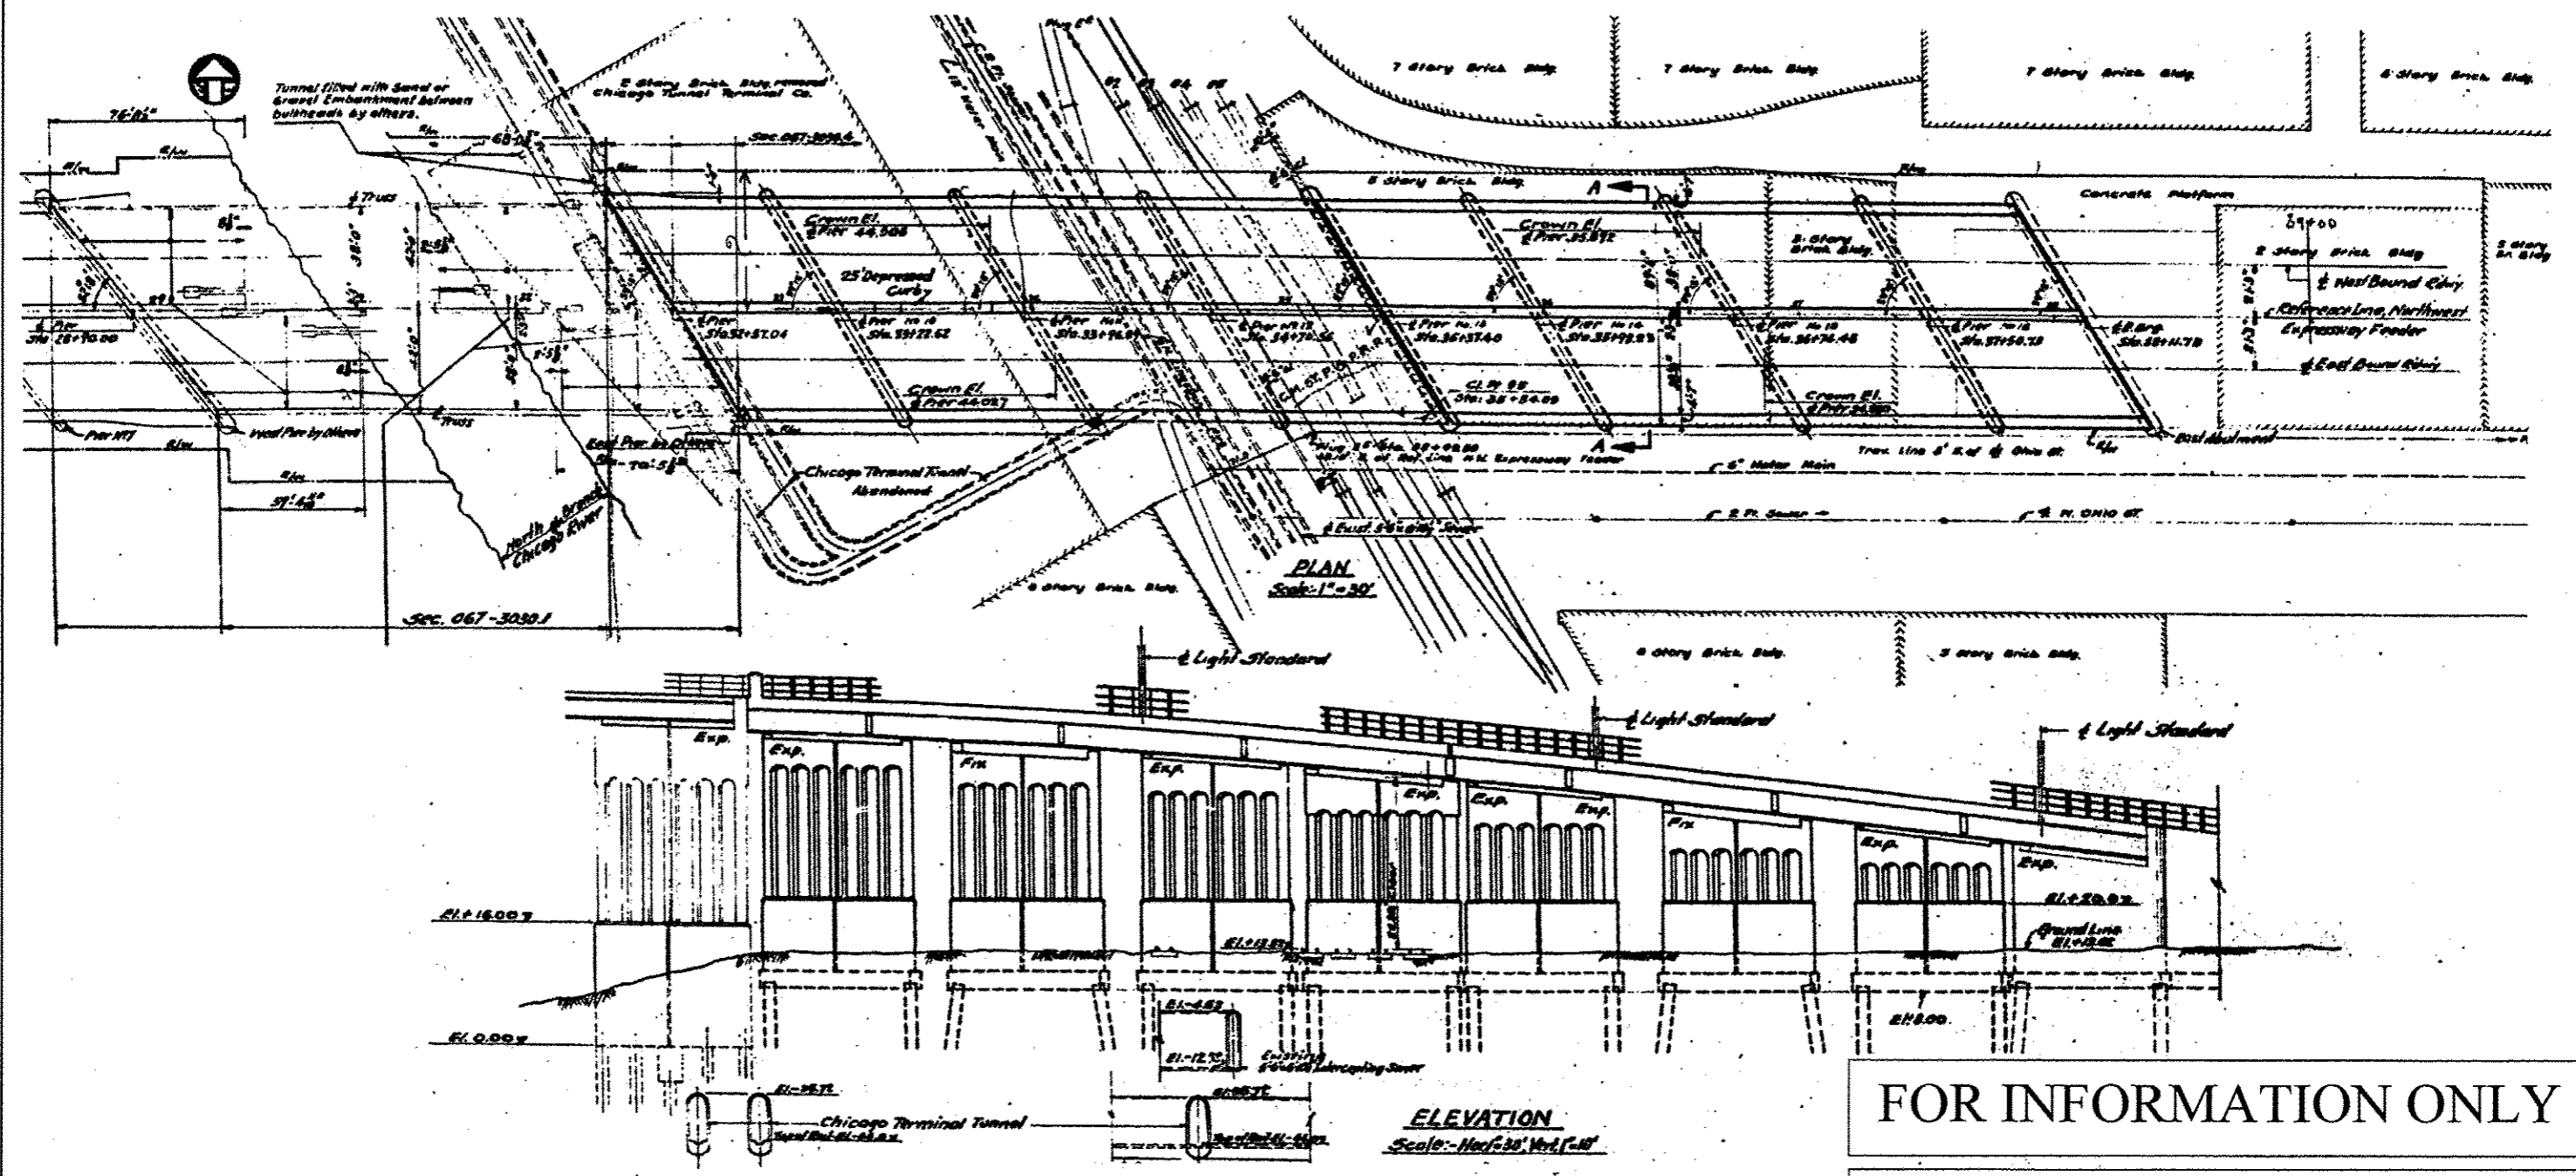

FOR INFORMATION ONLY

ILLINOIS DEPARTMENT OF
TRANSPORTATION

EXISTING BRIDGE PLAN

SN 016-1053
EAST APPROACH BRIDGE
OHIO ST. FEEDER

SHEET 1 OF 4