


| | | | | |
|---------|-------------|--------|--------------|--------------|
| ROUTE | SECTION | COUNTY | TOTAL SHEETS | SHEET NUMBER |
| FAP 383 | 2010-051 BP | COOK | 43 | 17 |


CONTRACT NO. 60L32

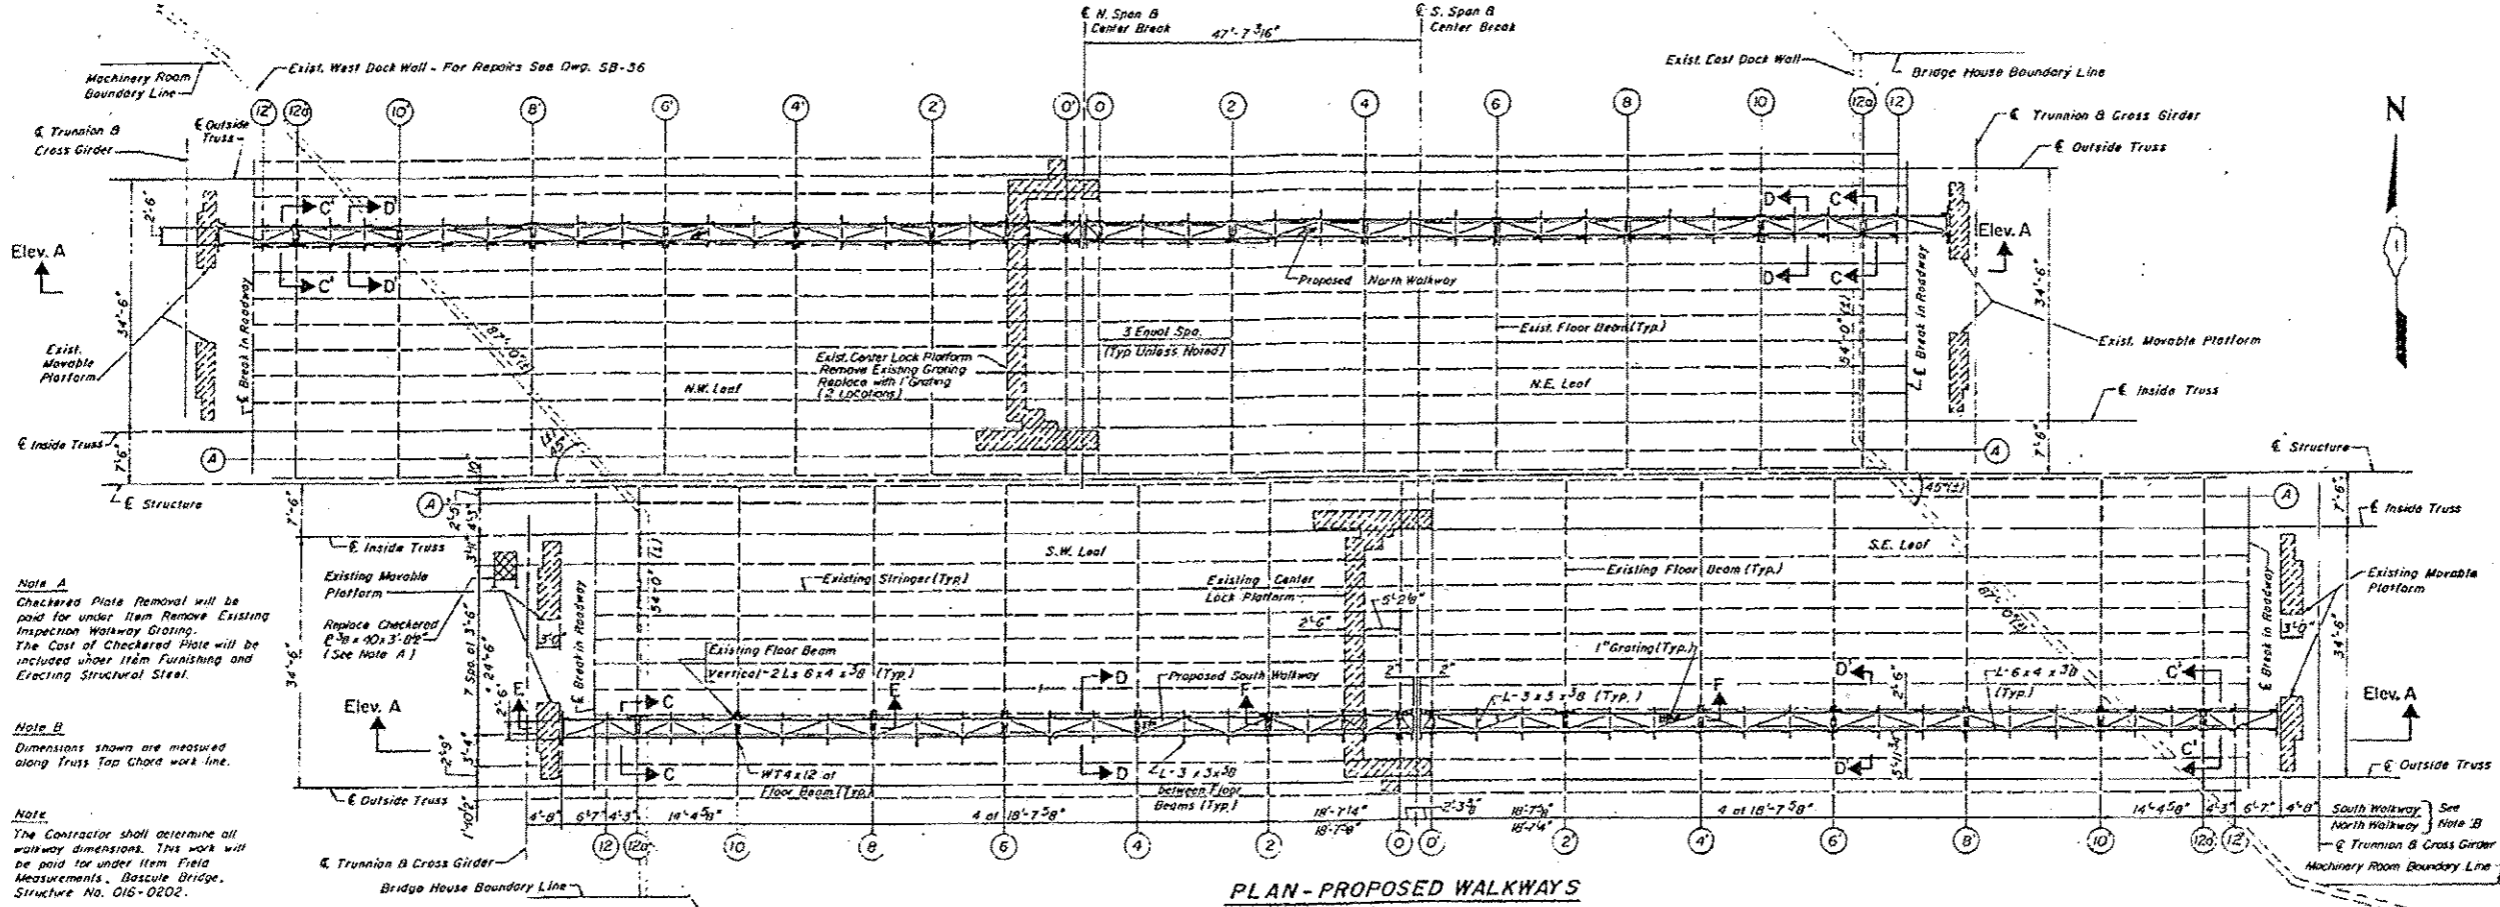

Note A
 Checkered Plate Removal will be paid for under Item Remove Existing Inspection Walkway Grating. The Cost of Checkered Plate will be included under Item Furnishing and Erecting Structural Steel.

Note B
 Dimensions shown are measured along Truss Top Chord work line.

Note
 The Contractor shall determine all walkway dimensions. This work will be paid for under Item Field Measurements. Bascule Bridge, Structure No. 016-0202.

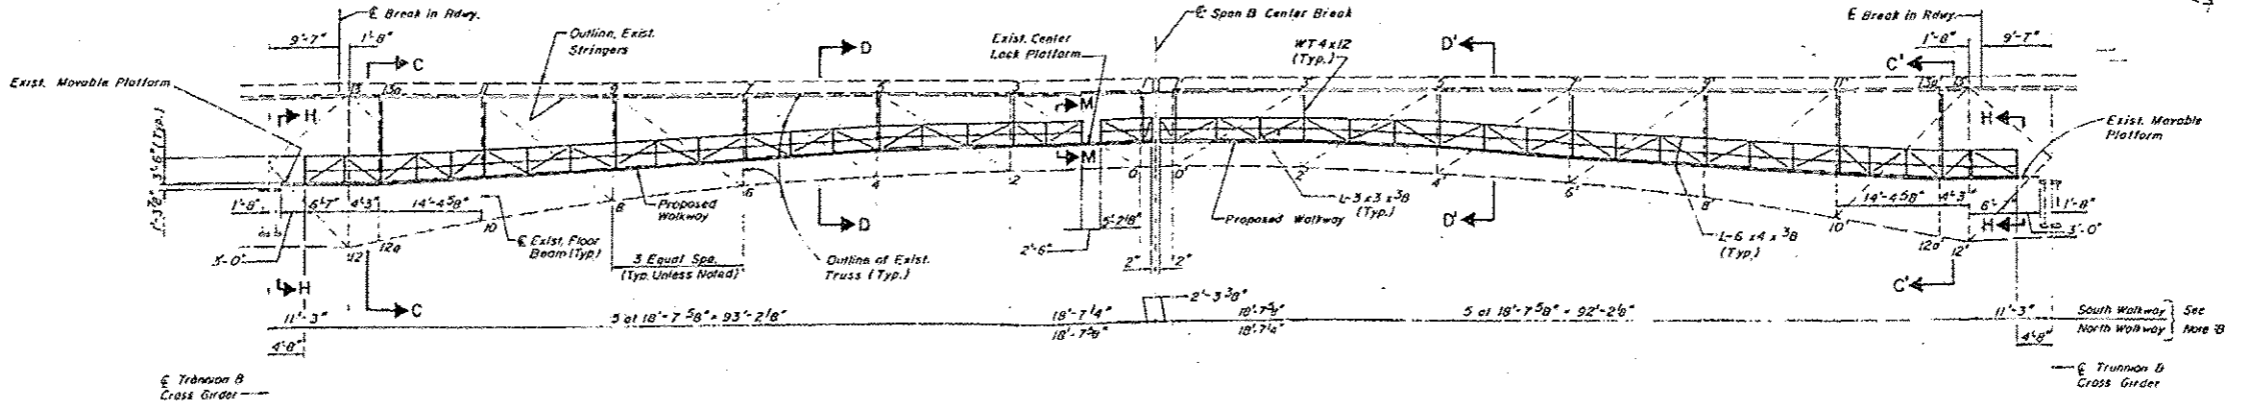

FOR INFORMATION ONLY

ILLINOIS DEPARTMENT OF TRANSPORTATION
EXISTING BRIDGE PLAN
 SN 016-0202
 OHIO ST. FEEDER