


ROUTE FAP 383	SECTION 2010-051 BP	COUNTY COOK	TOTAL SHEETS 43	SHEET NUMBER 18
------------------	------------------------	----------------	-----------------------	-----------------------

CONTRACT NO. 60L32

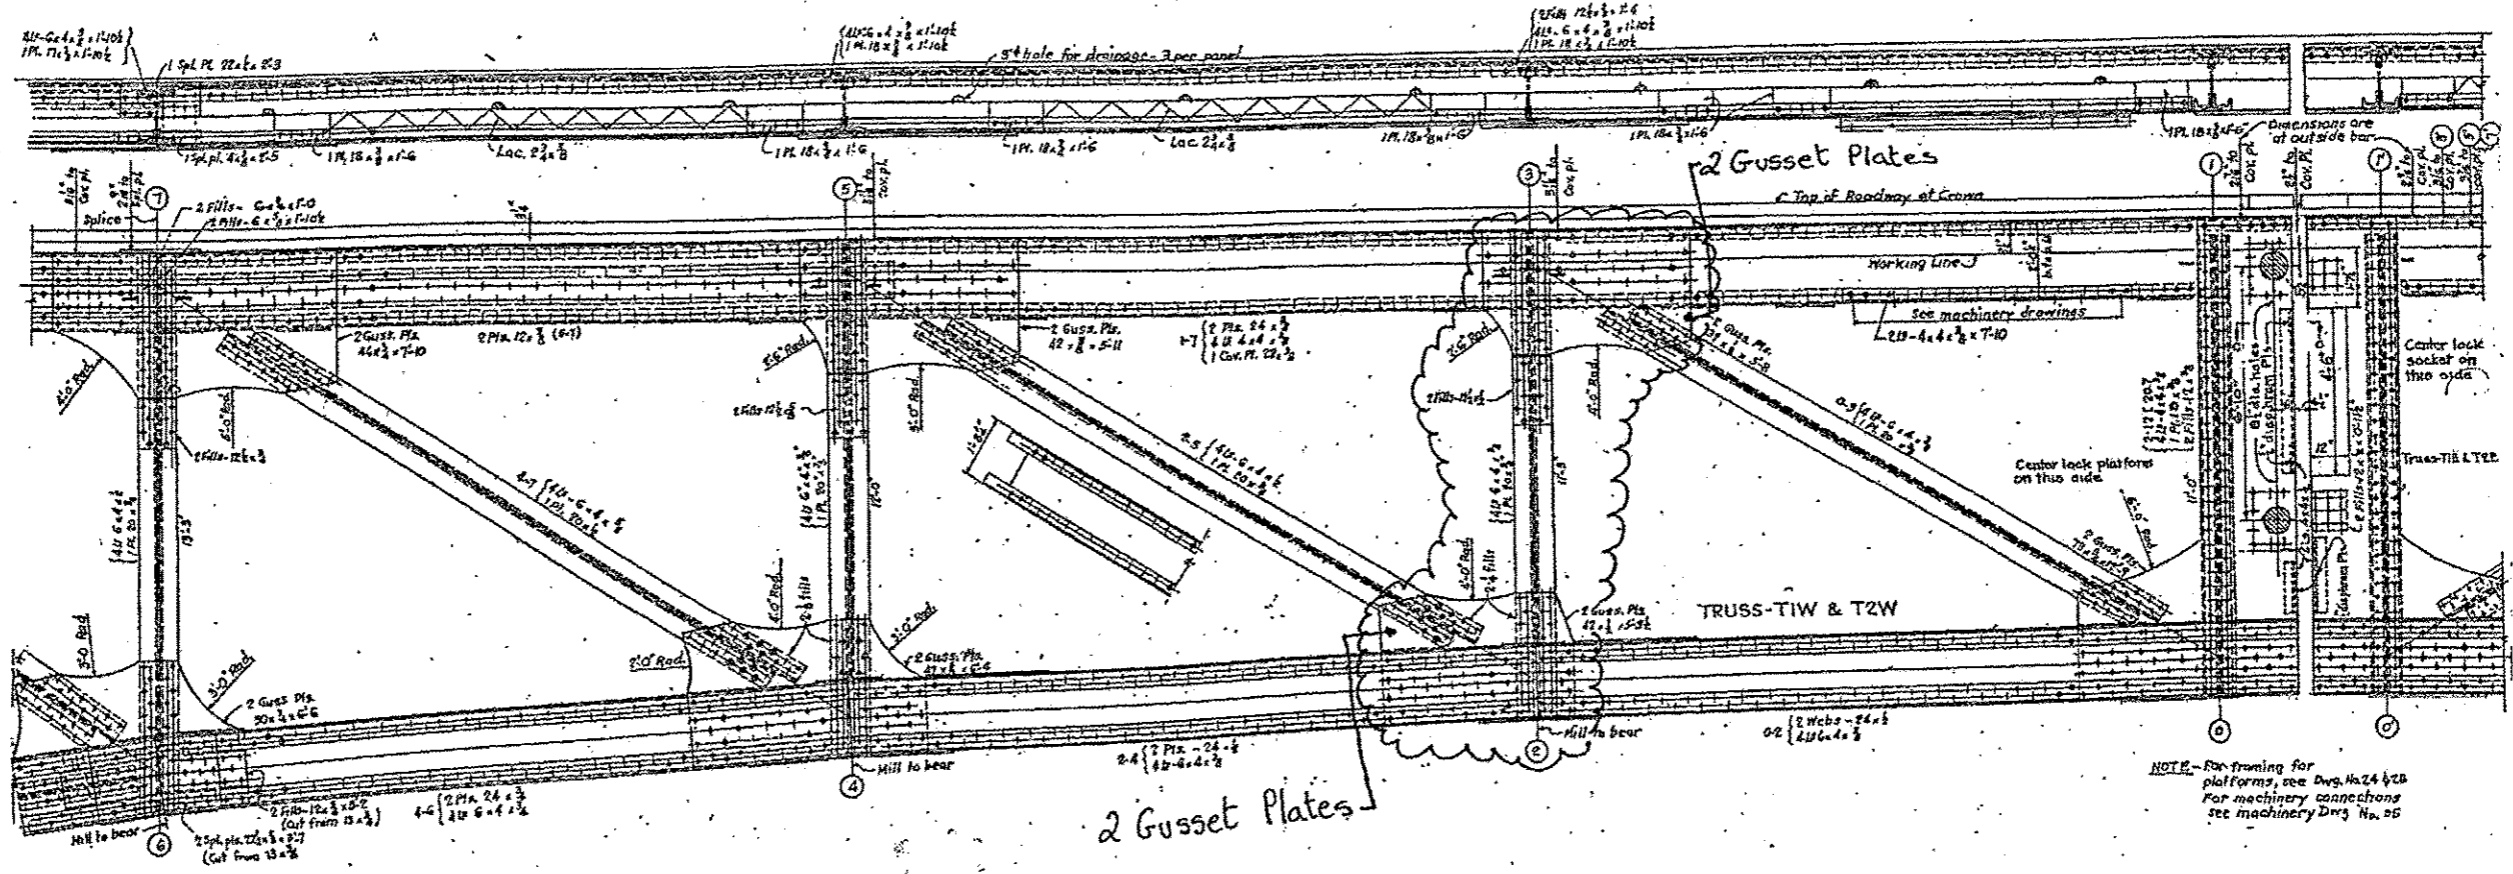

CLOUDED AREAS DESIGNATE:  
CLEANING AND PAINTING STEEL BRIDGE

Note:  
 - Paint Vertical 2-3 & Gusset Plates of  
 Inside Trusses for Inbound & Outbound  
 - 4 Locations

INSIDE TRUSS - PANEL 0-6

ILLINOIS DEPARTMENT OF  
 TRANSPORTATION  
 EXISTING BRIDGE PLAN  
 SN 016-0202  
 OHIO ST. FEEDER