


ROUTE FAP 383	SECTION 2010-051 BP	COUNTY COOK	TOTAL SHEETS 43	SHEET NUMBER 19
------------------	------------------------	----------------	-----------------------	-----------------------

CONTRACT NO. 60L32

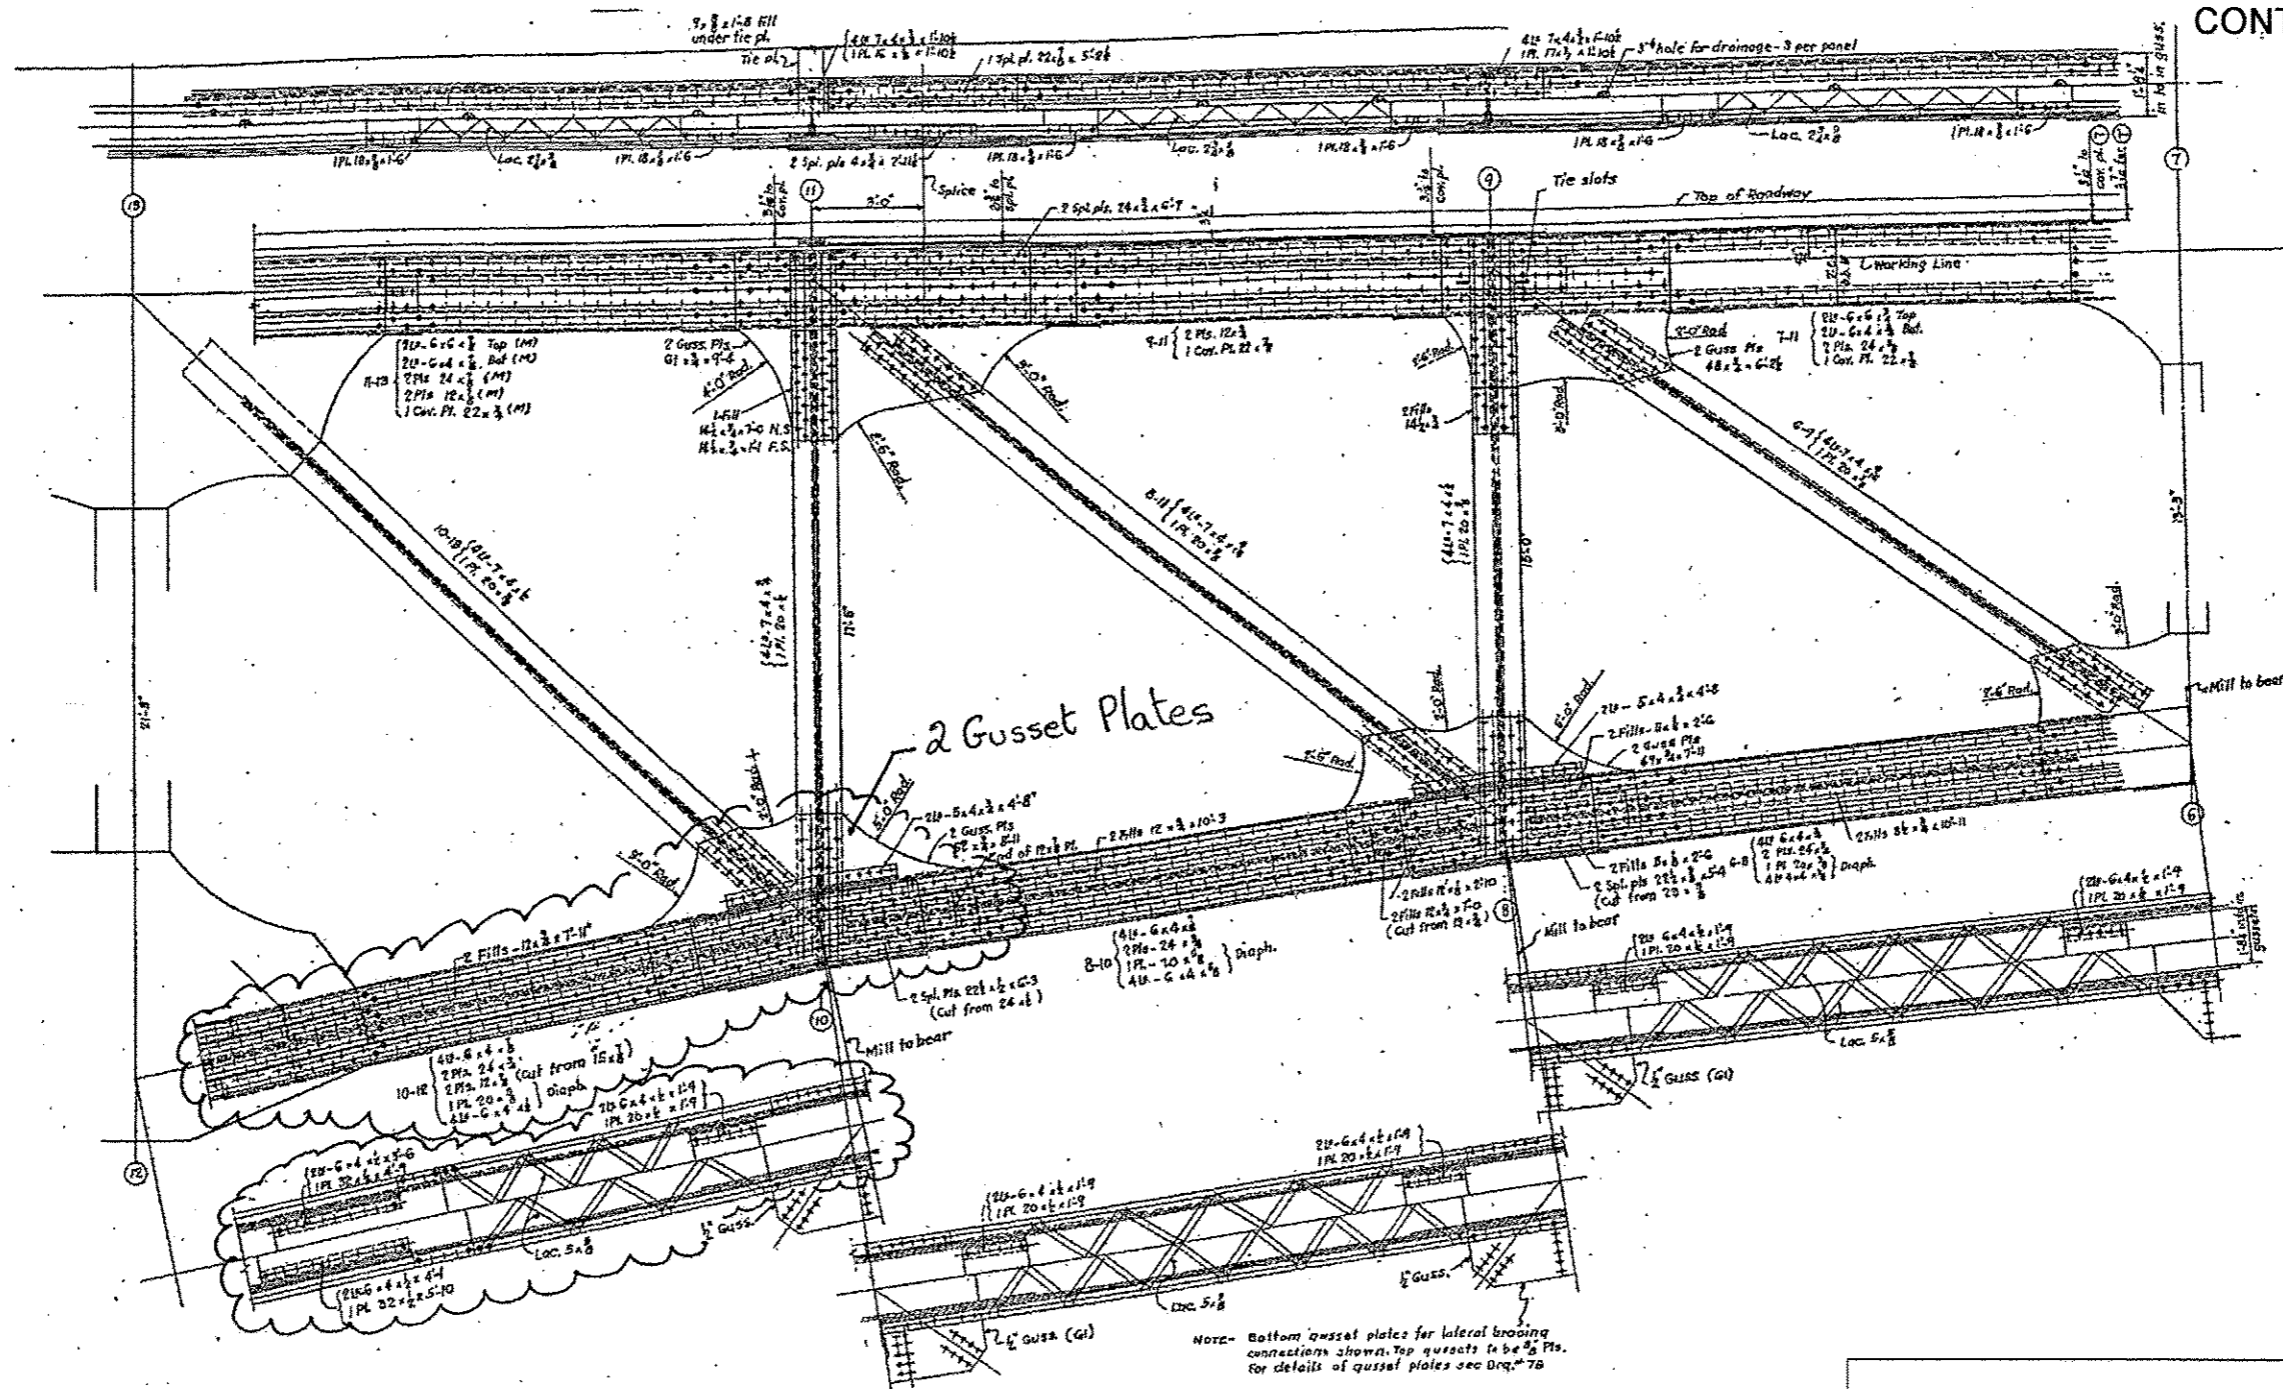

**Note:**  
 - Paint 10-12, 10'-12' and Gusset Plates of Inside & Outside (Inbound & Outbound)  
 - 8 Locations

CLOUDED AREAS DESIGNATE:  
 CLEANING AND PAINTING STEEL BRIDGE

TRUSS - PANELS 6-12 & 6'-12'

ILLINOIS DEPARTMENT OF  
 TRANSPORTATION  
 EXISTING BRIDGE PLAN  
 SN 016-0202  
 OHIO ST. FEEDER