


ROUTE FAP 383	SECTION 2010-051 BP	COUNTY COOK	TOTAL SHEETS 43	SHEET NUMBER 20
------------------	------------------------	----------------	-----------------------	-----------------------

CONTRACT NO. 60L32

\* Do not Paint

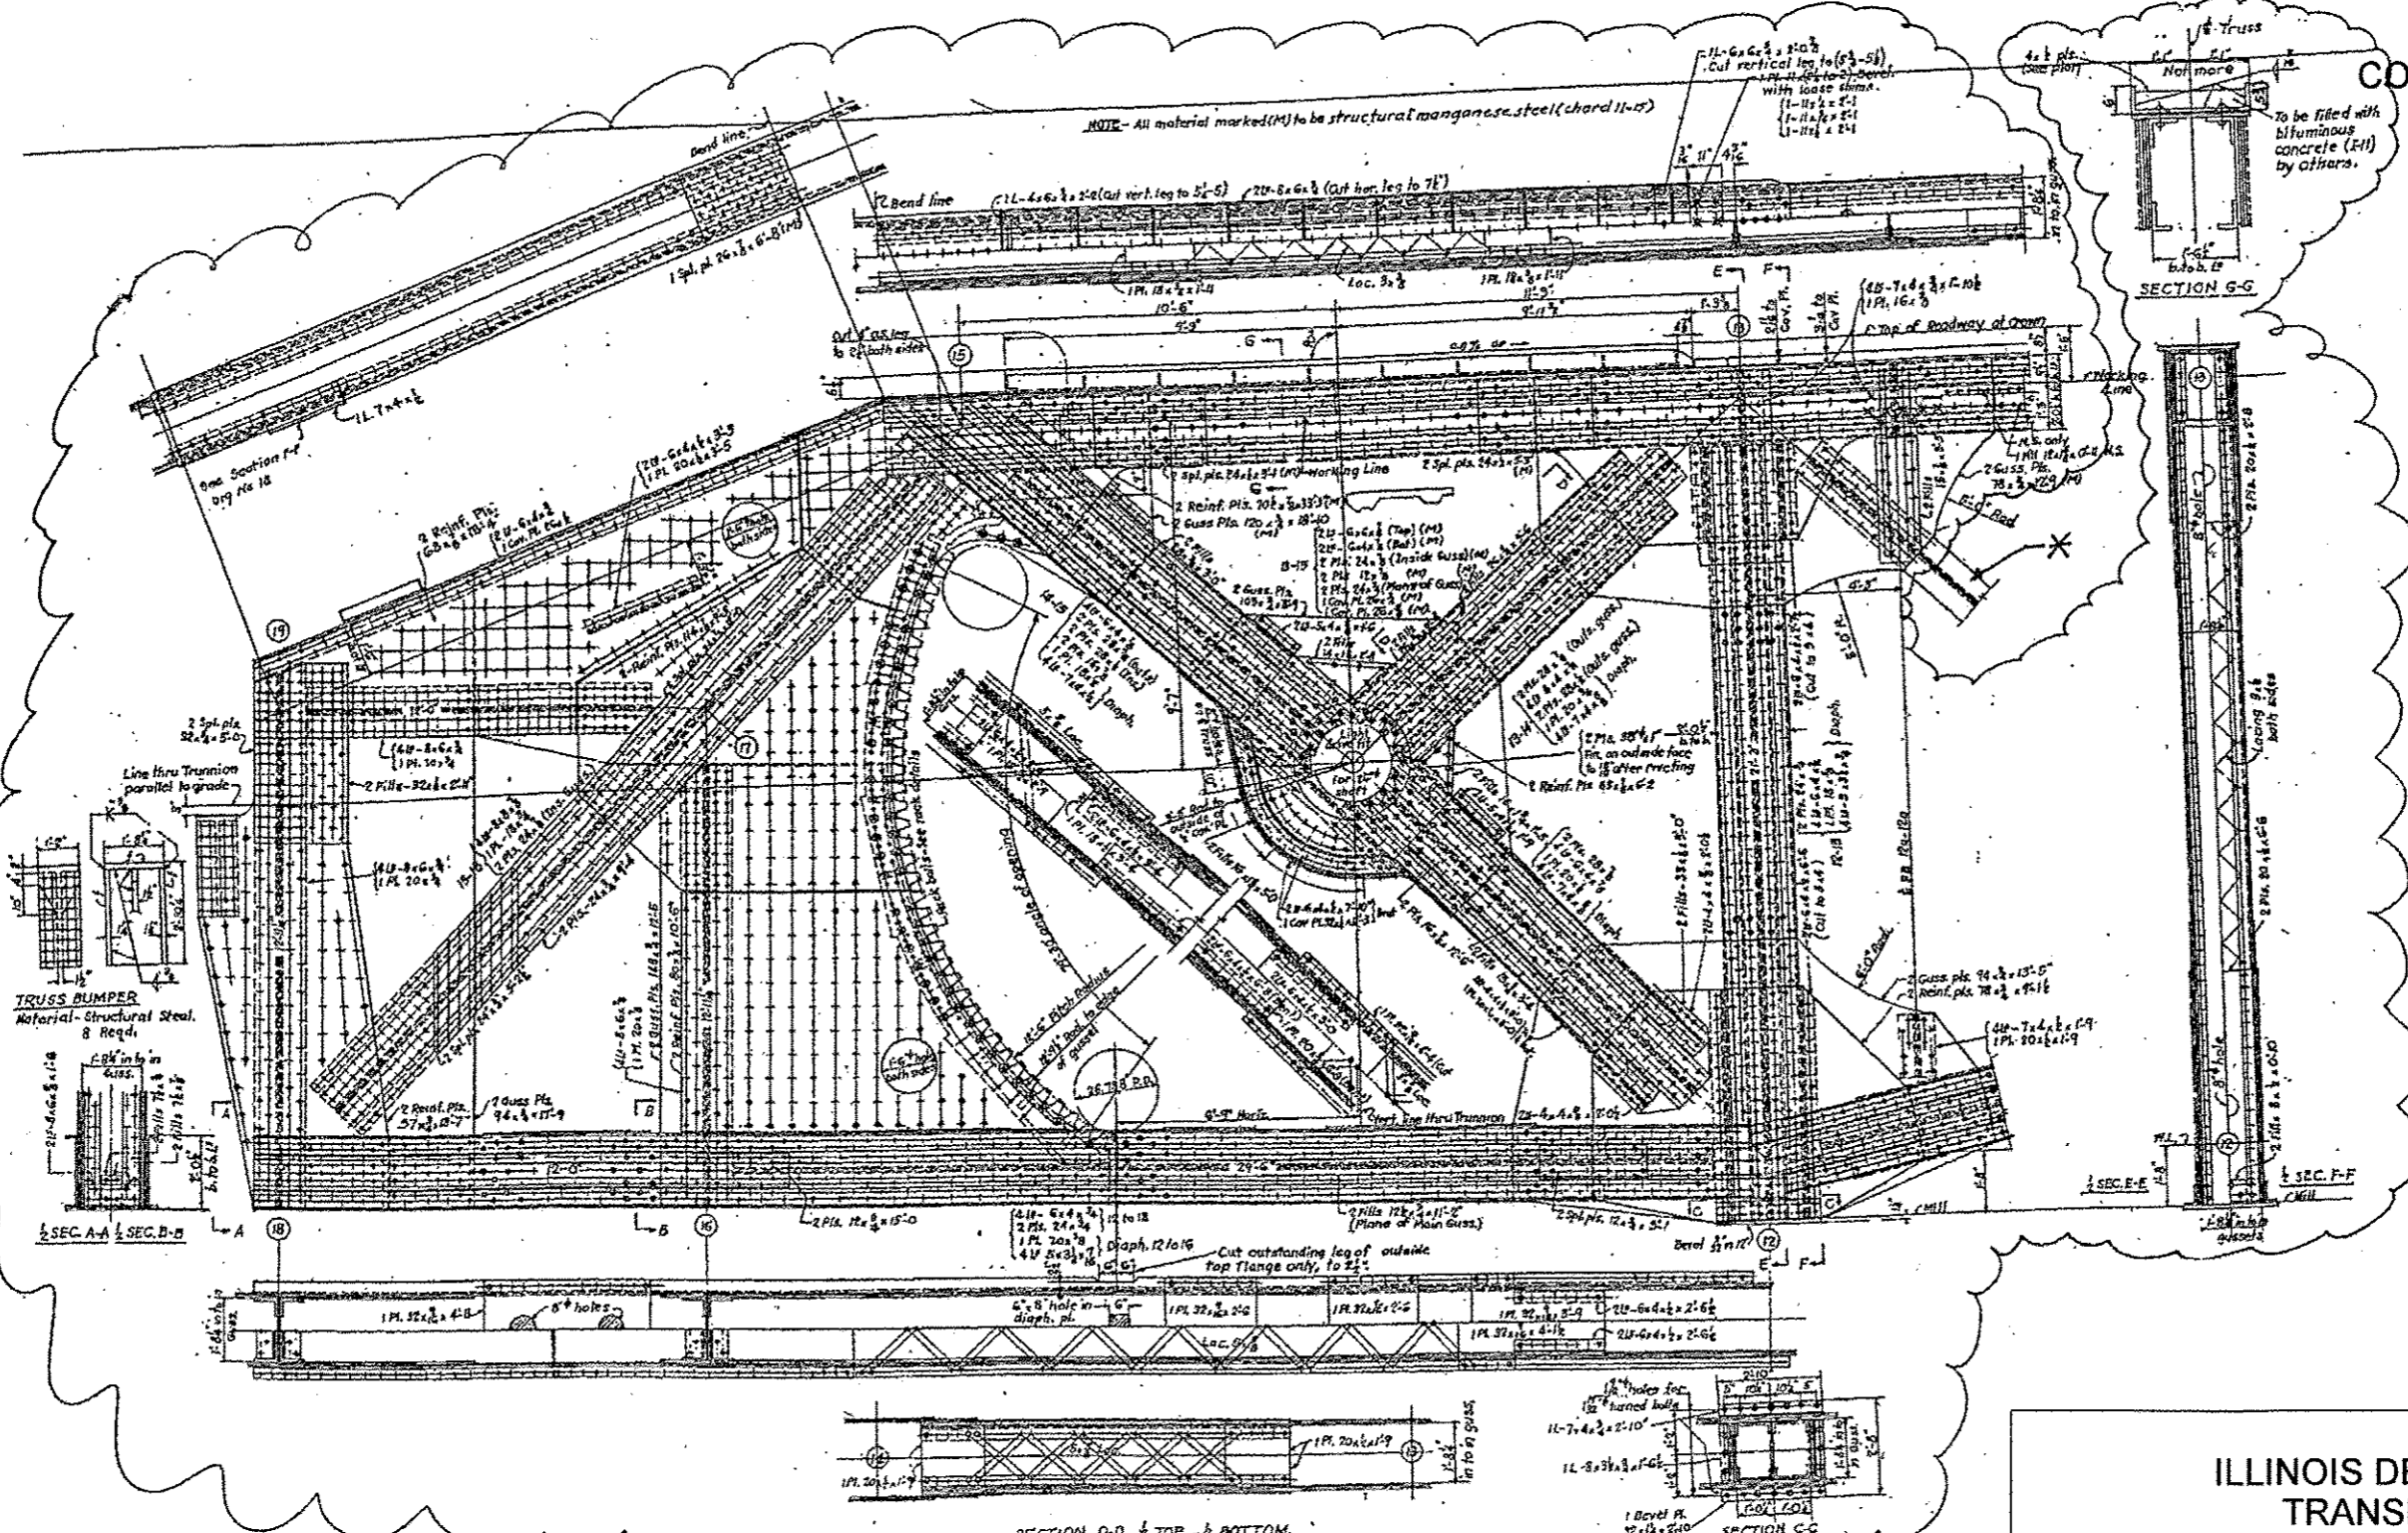

CLOUDED AREAS DESIGNATE:  
CLEANING AND PAINTING STEEL BRIDGE

**Note**  
- Paint Inbound and Outbound  
- 4 Locations

INSIDE TRUSS - REAR ARM

ILLINOIS DEPARTMENT OF  
TRANSPORTATION

EXISTING BRIDGE PLAN

SN 016-0202  
OHIO ST. FEEDER