



ROUTE FAP 383	SECTION 2010-051 BP	COUNTY COOK	TOTAL SHEETS 43	SHEET NUMBER 22
------------------	------------------------	----------------	-----------------------	-----------------------

CONTRACT NO. 60L32

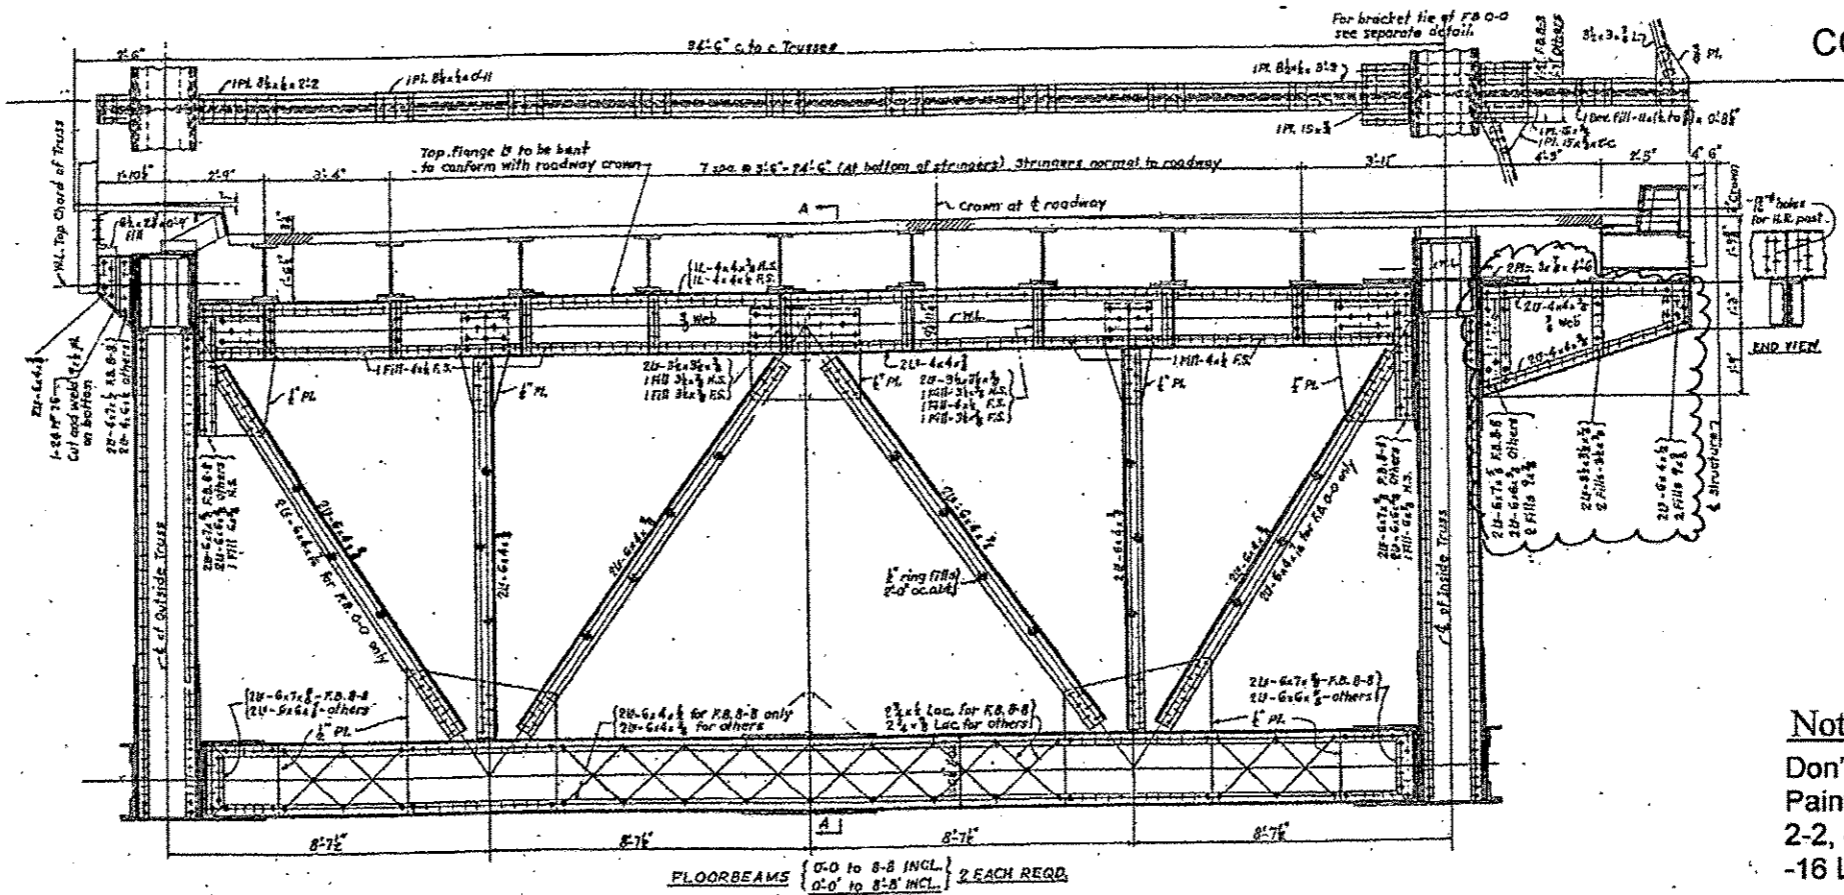

Note:
 Don't Paint 0-0, 0'-0'
 Paint Cantilever
 2-2, 4-4, 6-6, 8-8, 2'-2', 4'-4', 6'-6' and 8'-8'
 -16 Locations

4 LOCATIONS

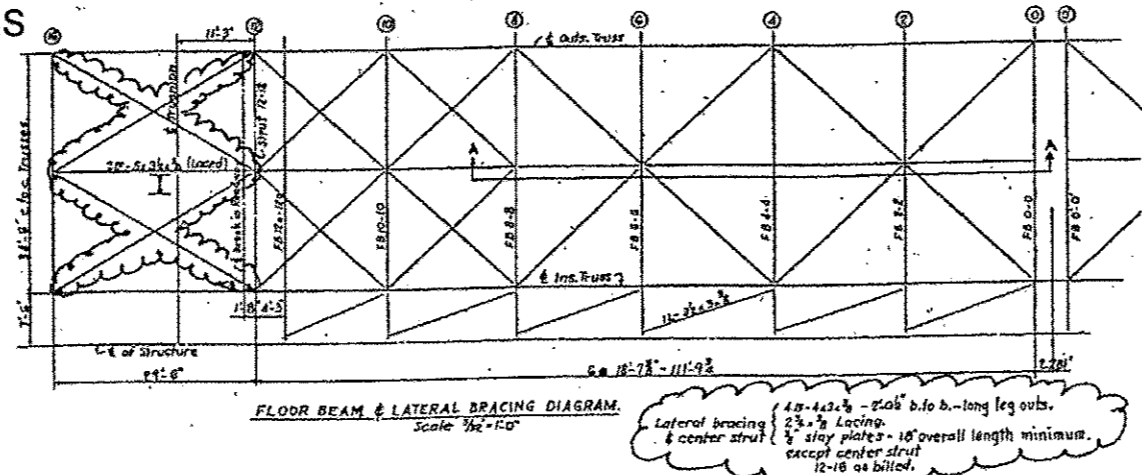

CLOUDED AREAS DESIGNATE:
 CLEANING AND PAINTING STEEL BRIDGE

FLOOR BEAM 0-0 TO 8-8 & 0'-0' TO 8'-8' INCLUSIVE

ILLINOIS DEPARTMENT OF
 TRANSPORTATION

EXISTING BRIDGE PLAN

SN 016-0202
 OHIO ST. FEEDER