


ROUTE FAP 383	SECTION 2010-051 BP	COUNTY COOK	TOTAL SHEETS 43	SHEET NUMBER 32
------------------	------------------------	----------------	-----------------------	-----------------------

CONTRACT NO. 60L32

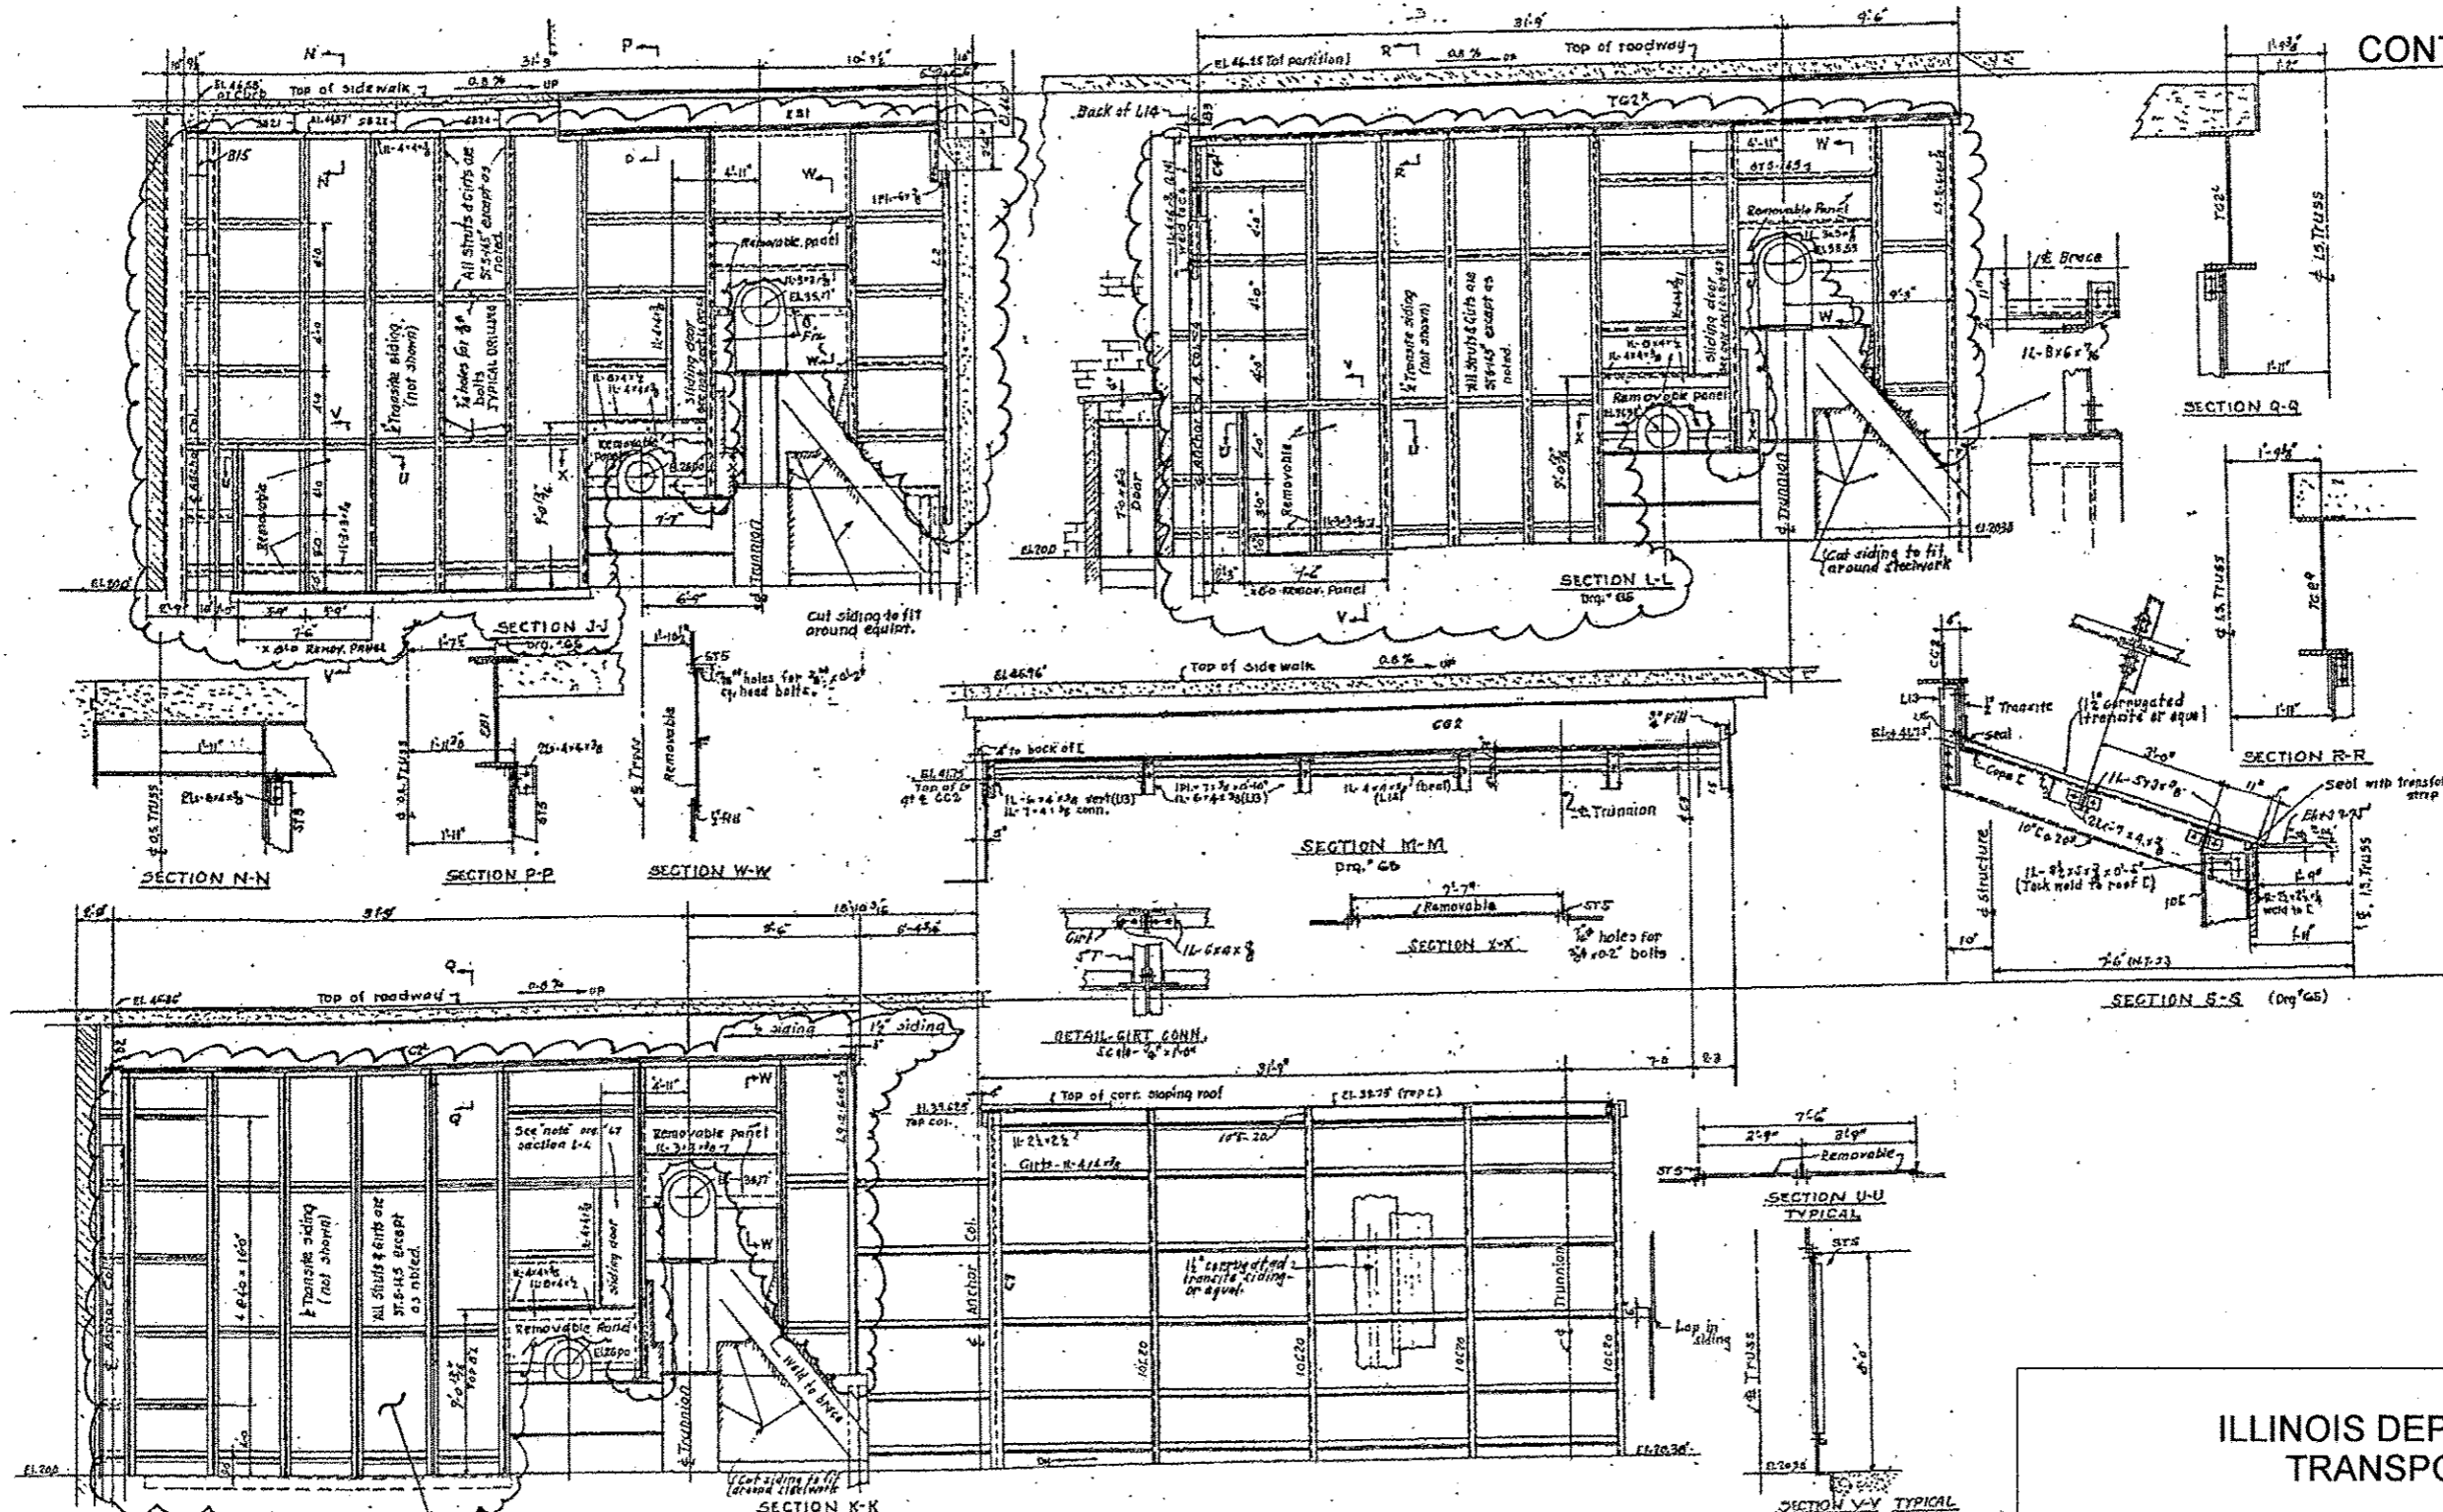

EXISTING 1/2" TRANSITE SIDING PANELS TO BE REMOVED BEFORE PAINTING. (SEE SHEETS 27 TO 30)

EXISTING PANELS SHALL BE REPLACED WITH "CORRUGATED FIBERGLASS SIDING PANELS" AFTER PAINTING. (TYP.)

TOTAL EST. QTY = 7,000 SF

SHEET 2 OF 2

ILLINOIS DEPARTMENT OF
TRANSPORTATION

EXISTING BRIDGE PLAN

SN 016-0202
OHIO ST. FEEDER