


ROUTE FAP 383	SECTION 2010-051 BP	COUNTY COOK	TOTAL SHEETS 43	SHEET NUMBER 34
------------------	------------------------	----------------	--------------------	--------------------

CONTRACT NO. 60L32

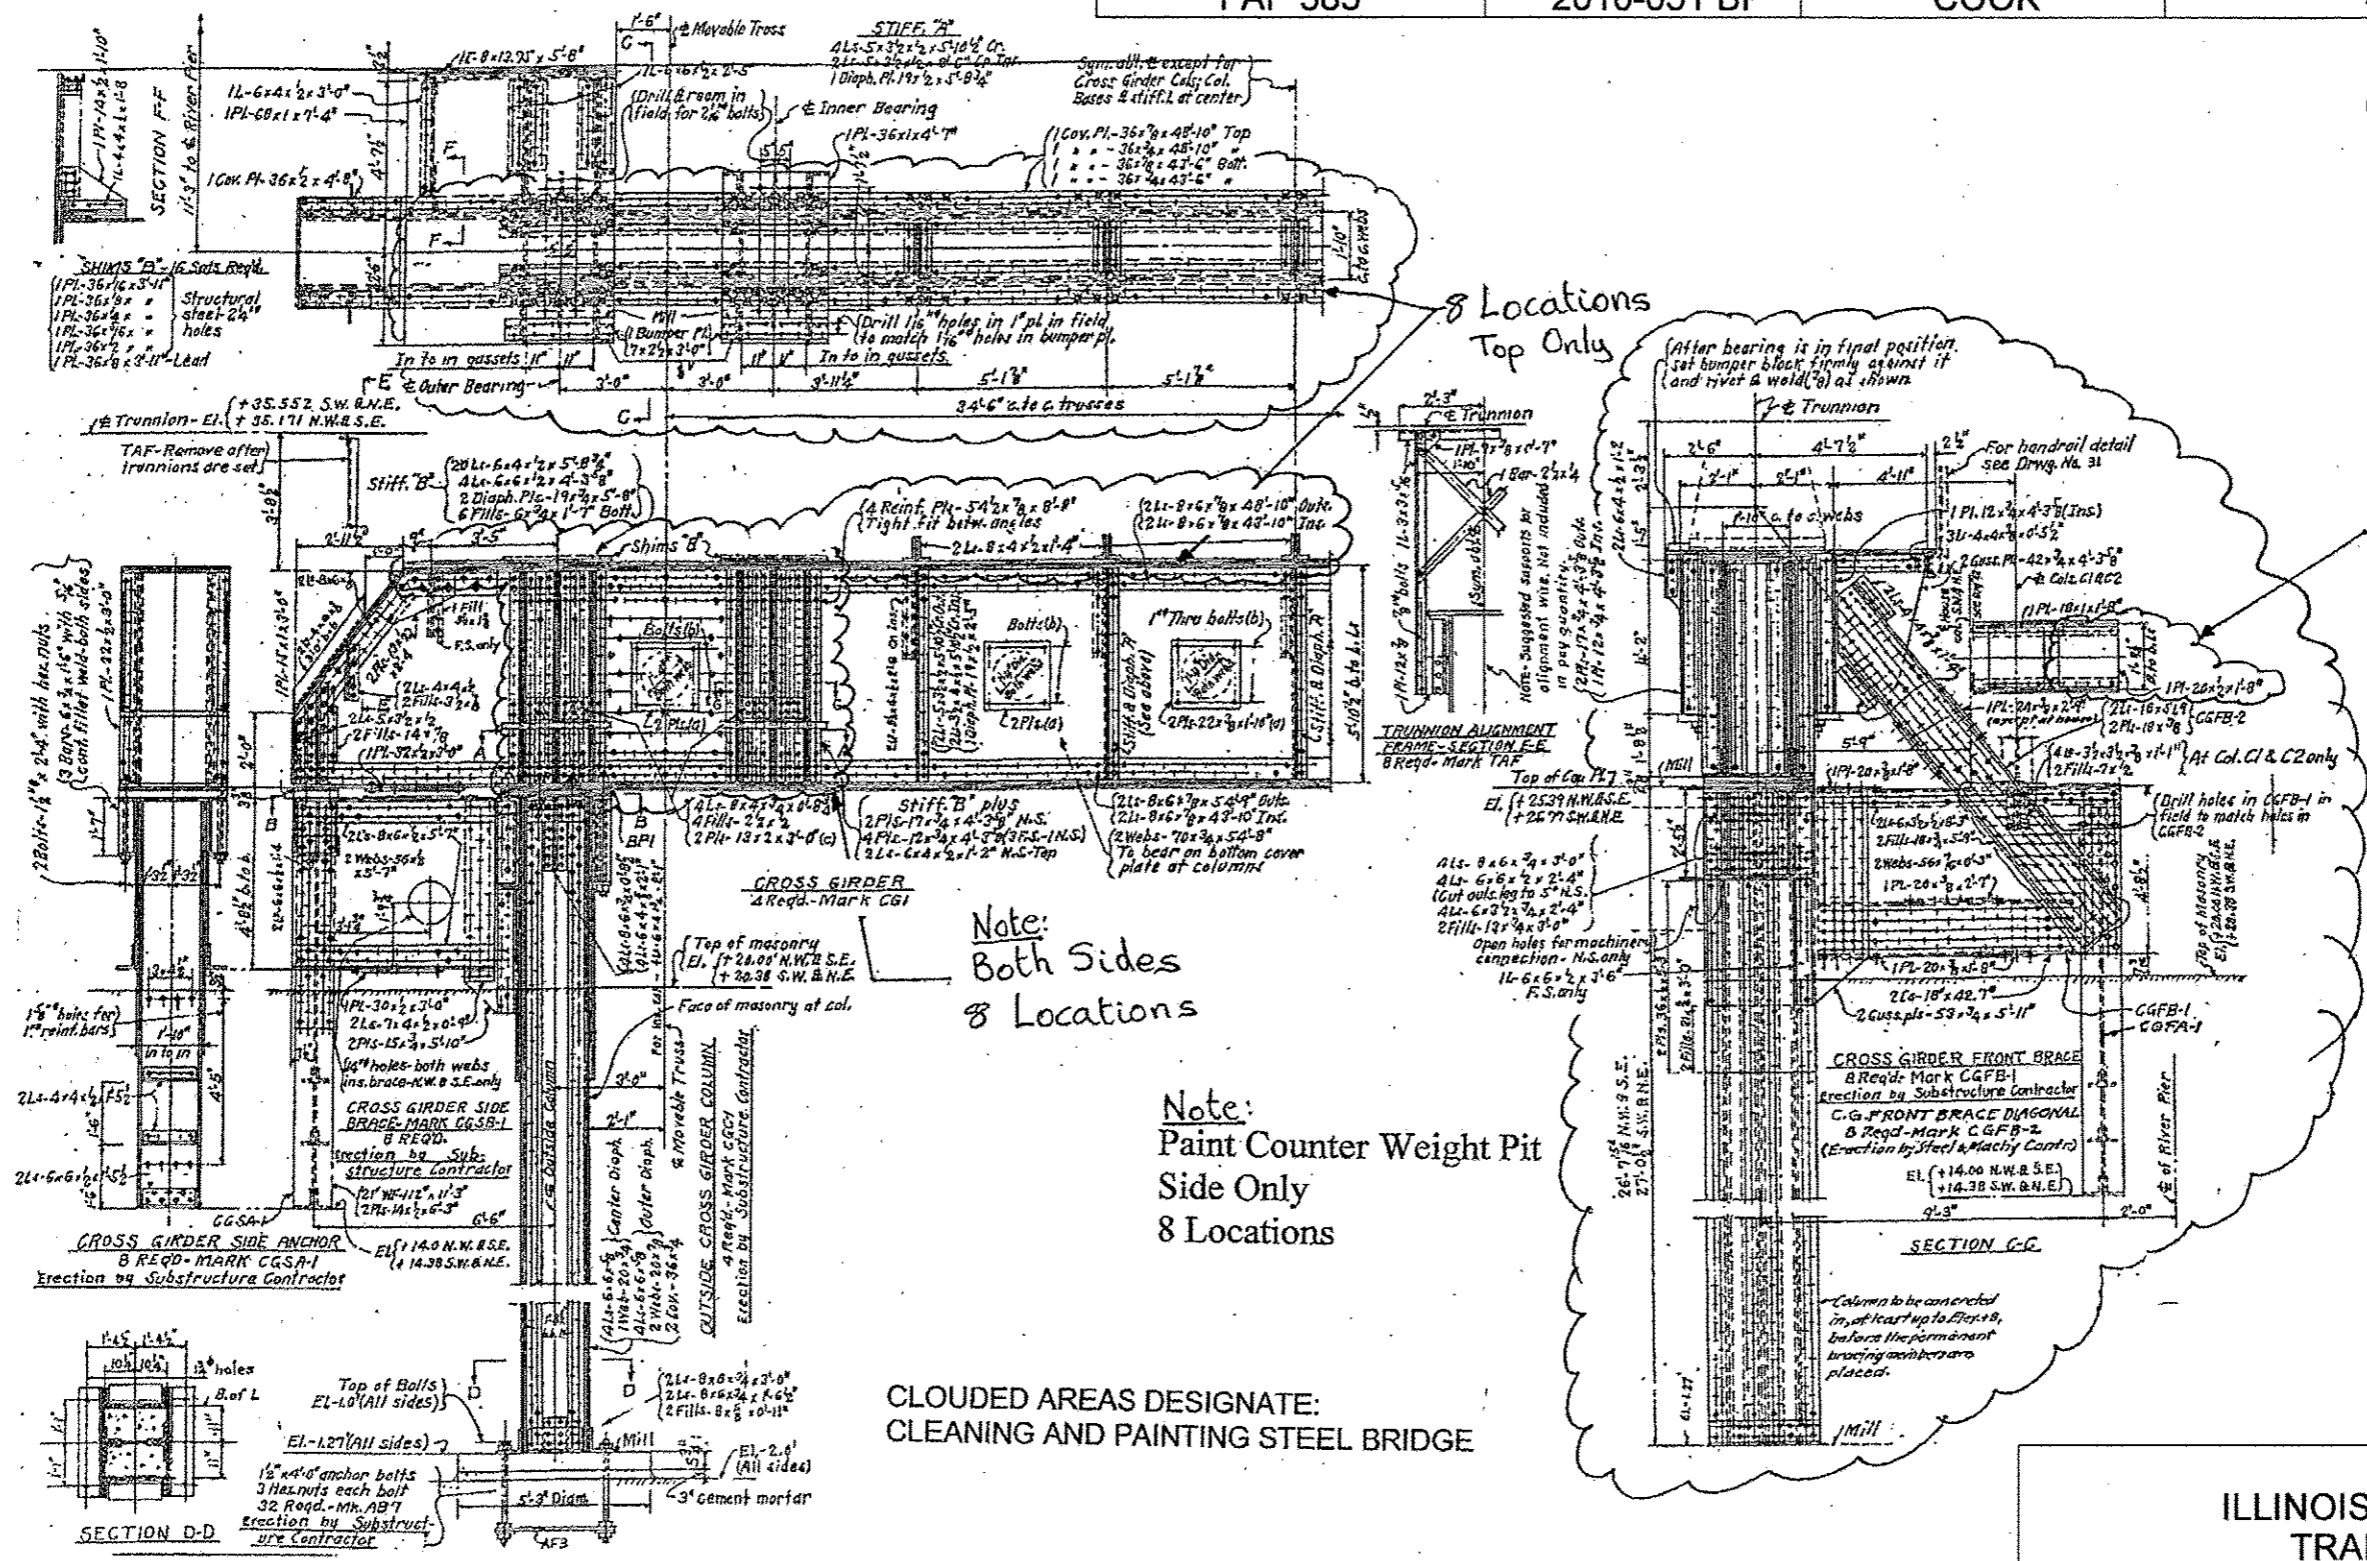

Note:
Both Sides
8 Locations

Note:
Paint Counter Weight Pit
Side Only
8 Locations

Note:
Paint Top Only
8 Locations

CLOUDED AREAS DESIGNATE:
CLEANING AND PAINTING STEEL BRIDGE

CROSS GIRDER & COLUMNS

ILLINOIS DEPARTMENT OF
TRANSPORTATION
EXISTING BRIDGE PLAN

SN 016-0202
OHIO ST. FEEDER