


ROUTE FAP 383	SECTION 2010-051 BP	COUNTY COOK	TOTAL SHEETS 43	SHEET NUMBER 35
------------------	------------------------	----------------	-----------------------	-----------------------

CONTRACT NO. 60L32

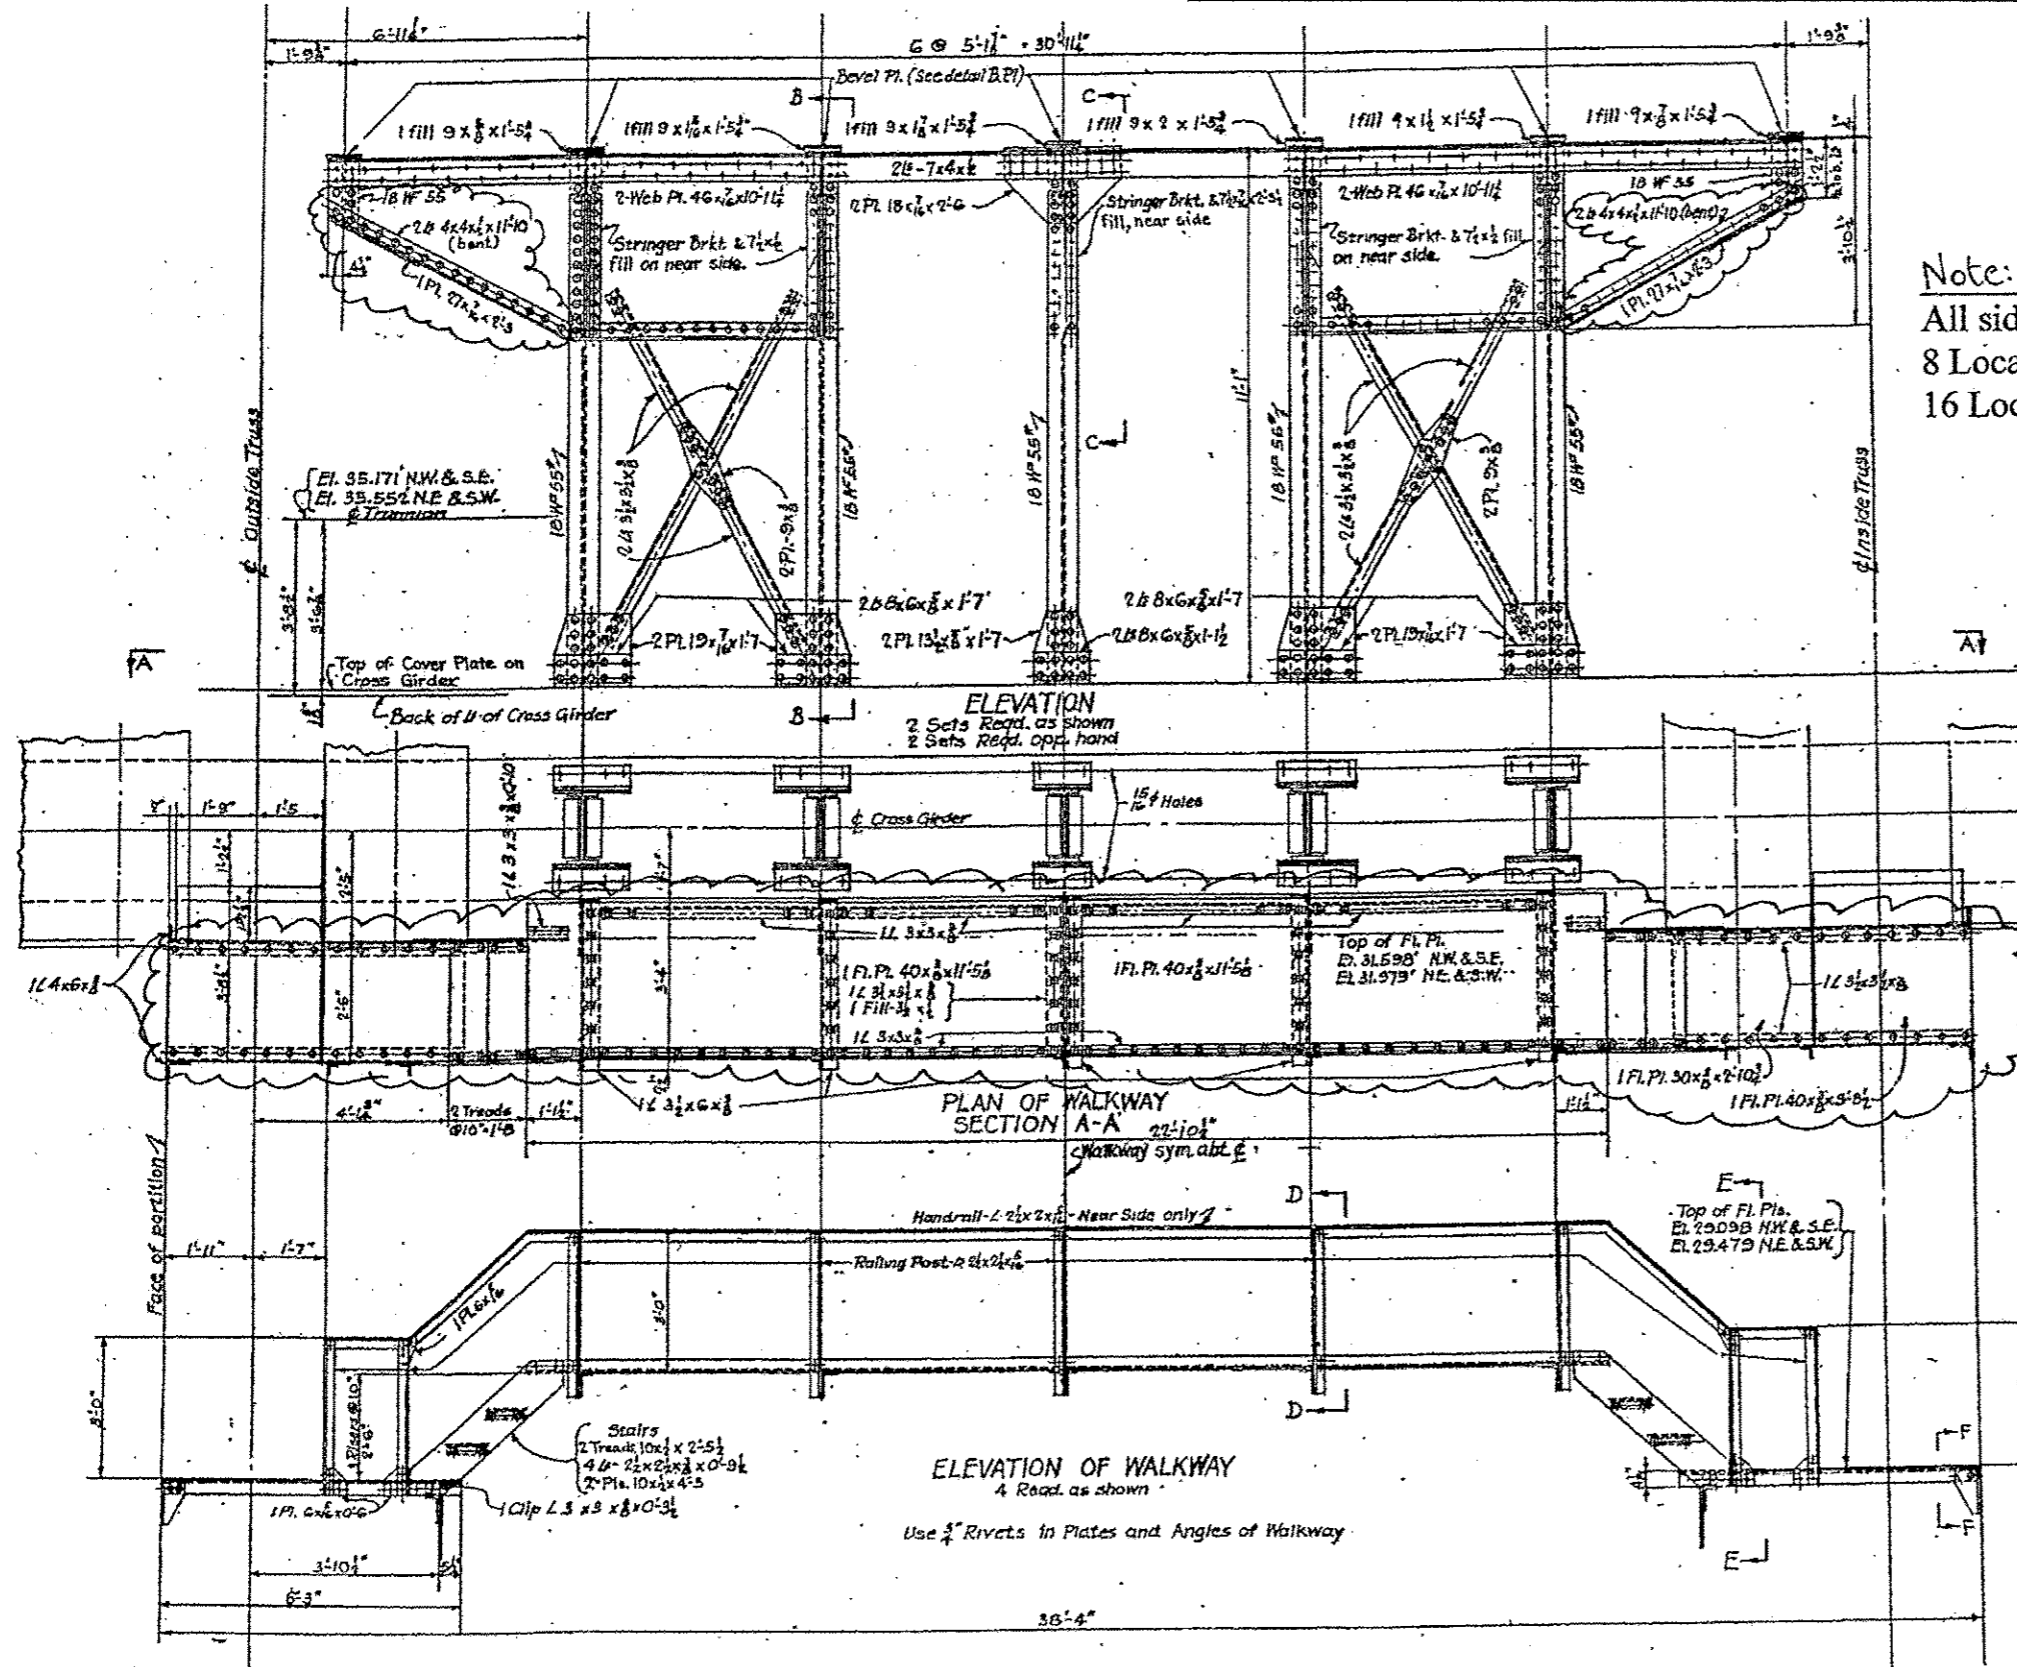

Note:
All sides
8 Locations for Plates
16 Locations for Angles

Note:
Top of Walkway
4 Locations
(Power Wash First)

CLOUDED AREAS DESIGNATE:
CLEANING AND PAINTING STEEL BRIDGE

ILLINOIS DEPARTMENT OF
TRANSPORTATION
EXISTING BRIDGE PLAN

SN 016-0202
OHIO ST. FEEDER

SUPPORTS & PLATFORMS ON CROSS GIRDERS