


ROUTE FAP 383	SECTION 2010-051 BP	COUNTY COOK	TOTAL SHEETS 43	SHEET NUMBER 39
------------------	------------------------	----------------	-----------------------	-----------------------

CONTRACT NO. 60L32

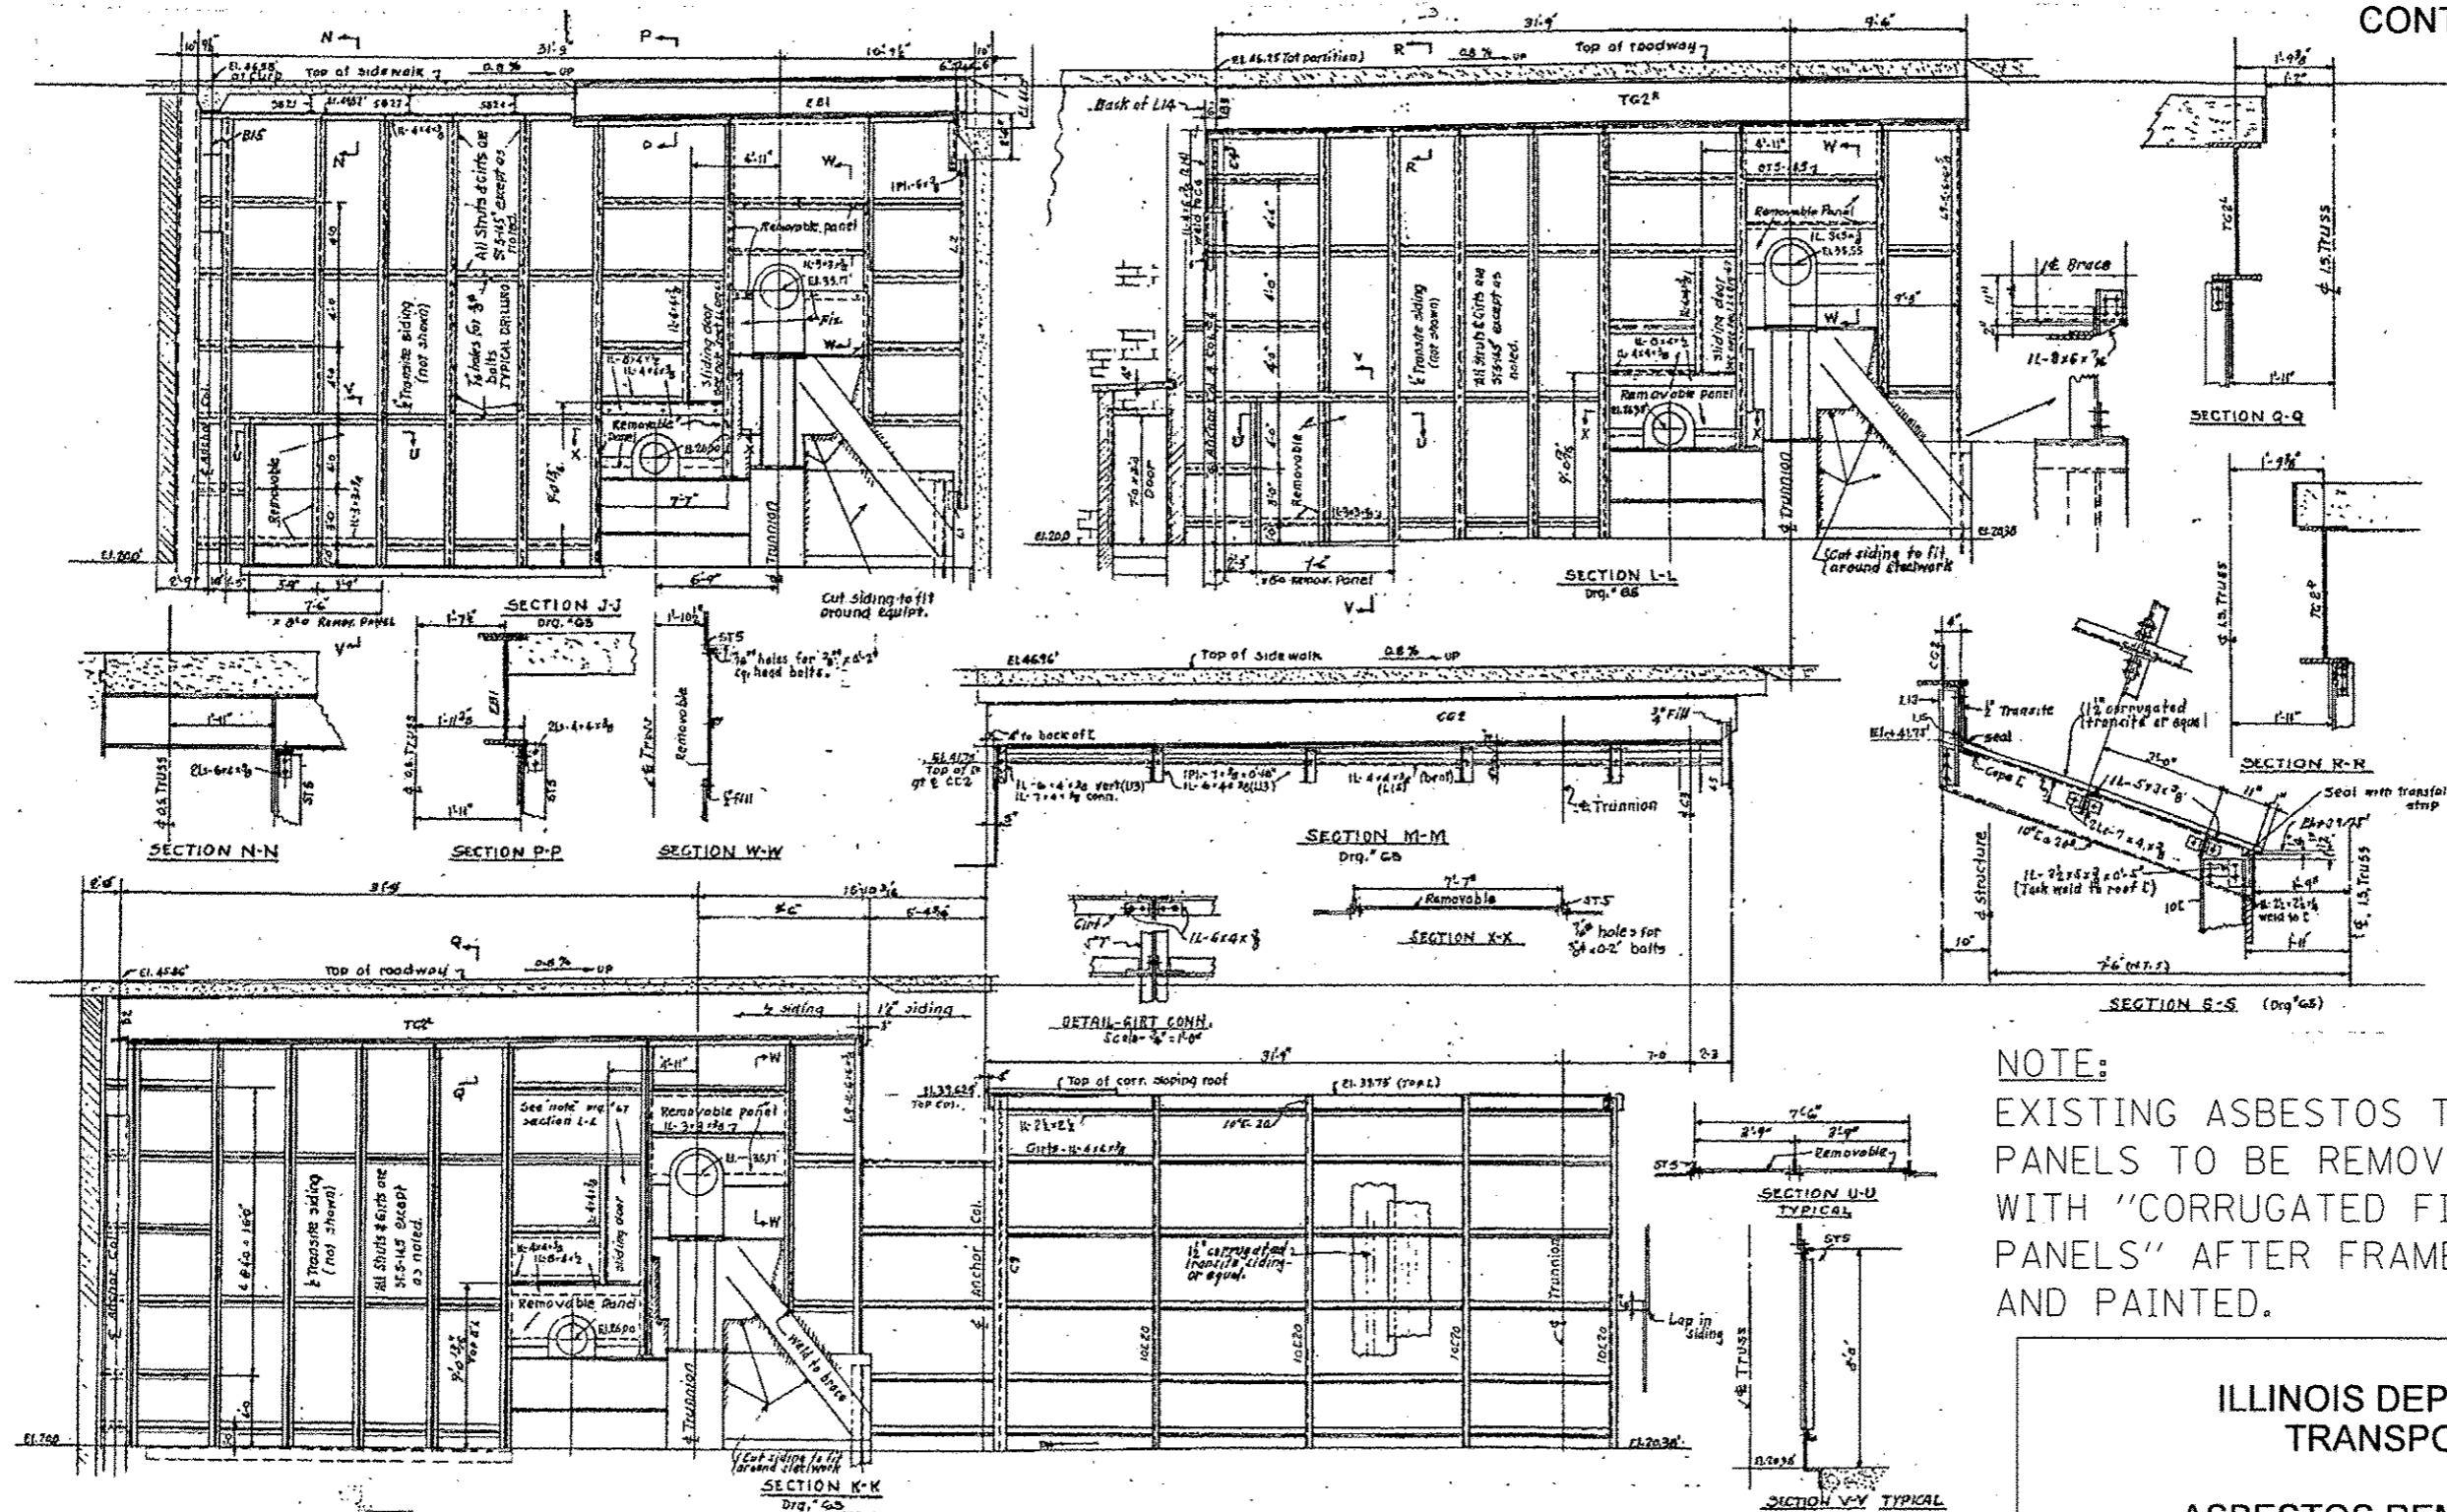

NOTE:
EXISTING ASBESTOS TRANSITE SIDING PANELS TO BE REMOVED AND REPLACED WITH "CORRUGATED FIBERGLASS SIDING PANELS" AFTER FRAMES ARE CLEANED AND PAINTED.

ENCLOSURES & PIT PARTITIONS

ILLINOIS DEPARTMENT OF
TRANSPORTATION
ASBESTOS REMOVAL DETAILS

SN 016-0202
OHIO ST. FEEDER