


ALIGNMENT COORDINATES - MCCARTHY RD.			
STATION	N	E	
POT	10+00.00	1821139.38	1082440.96
PC	18+68.57	1820707.57	1083194.58
PT	24+94.89	1820559.59	1083794.87
POT	29+67.10	1820577.02	1084266.75

ALIGNMENT COORDINATES - WALKER RD.			
STATION	N	E	
POT	30+00.00	1819887.25	1083280.41
POT	37+87.61	1820674.50	1083256.74
POT	46+39.79	1821526.26	1083229.84

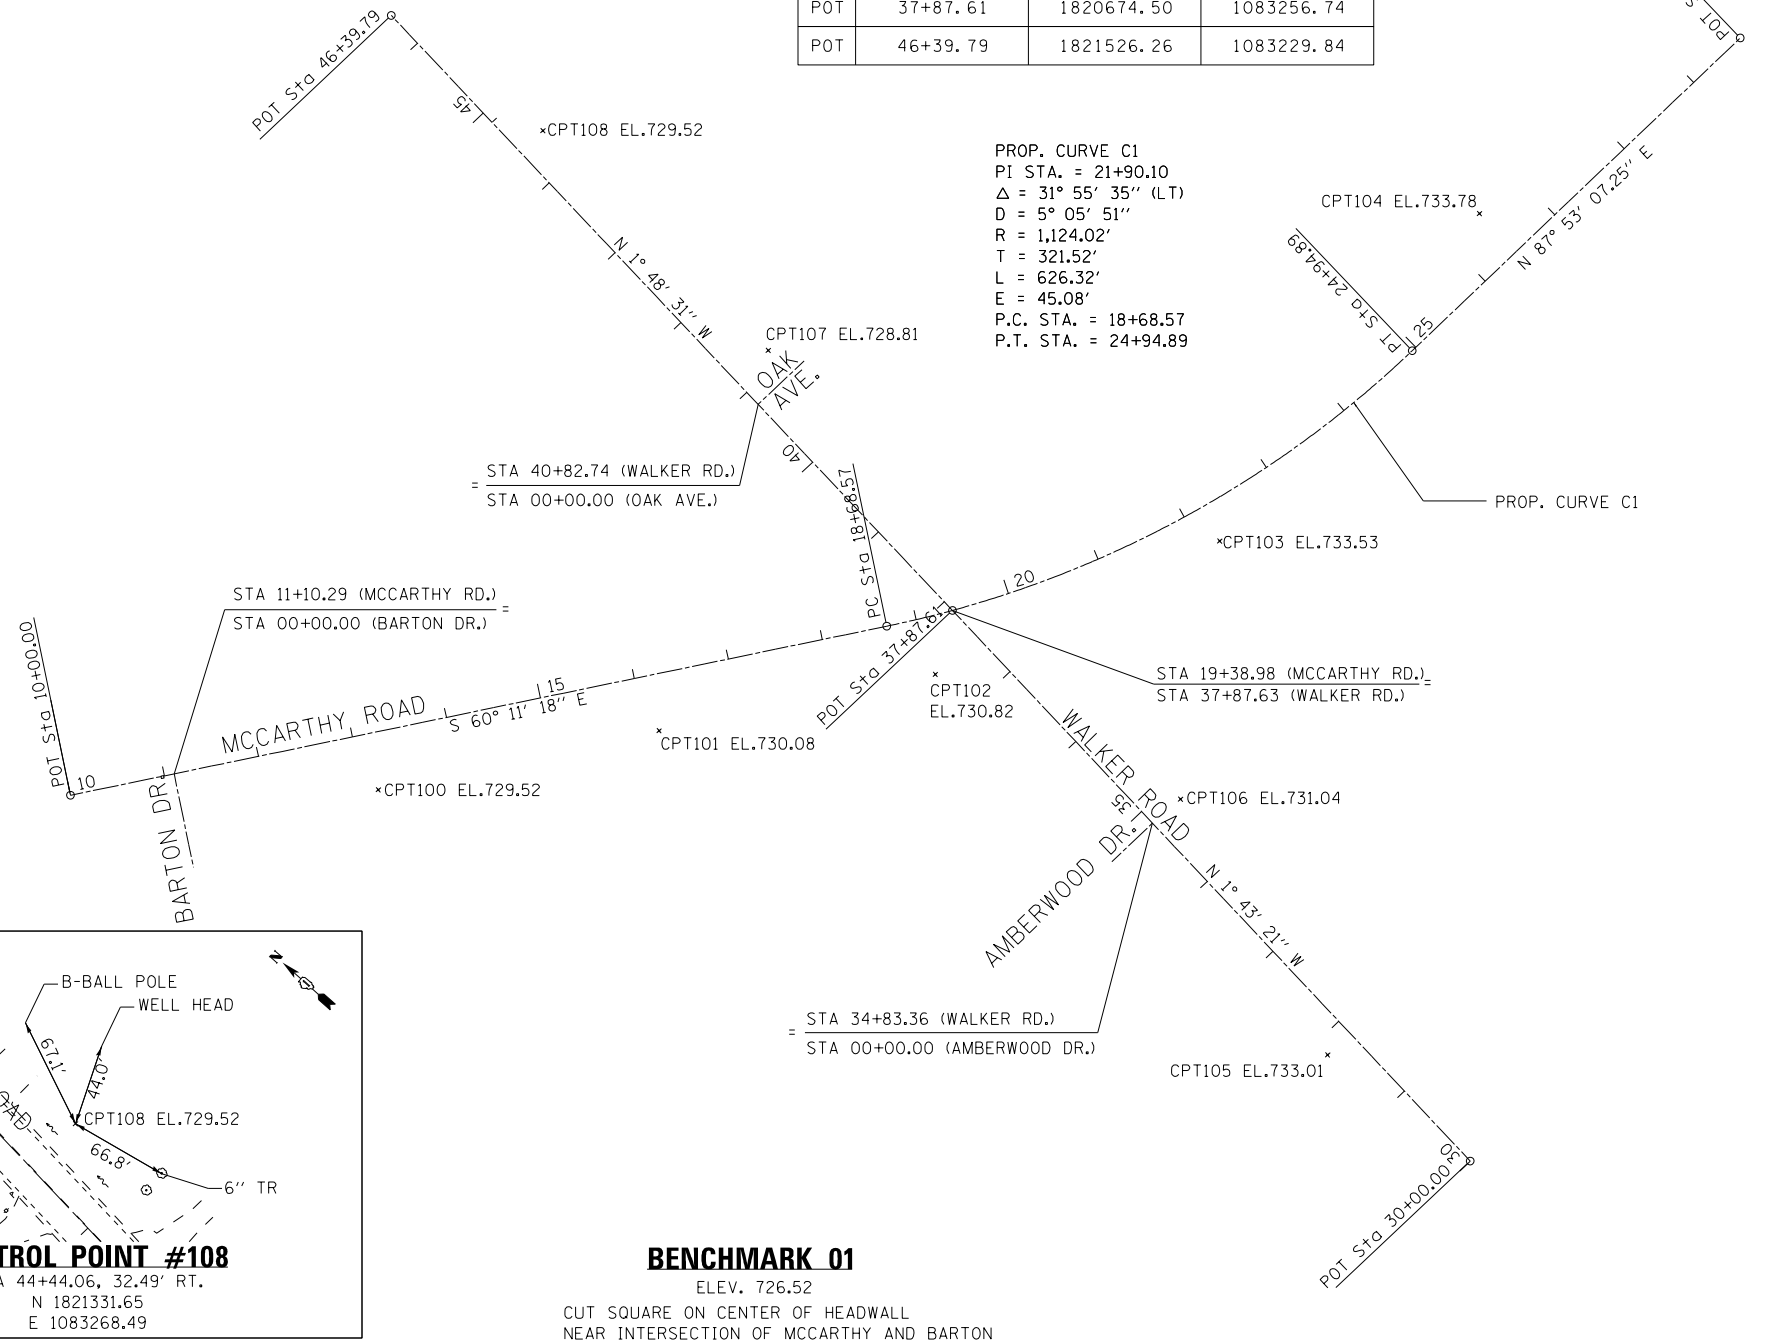

BENCHMARK 02
ELEV. 730.03
CUT SQUARE ON THE WNW EDGE OF A DRAINAGE STRUCTURE AT ENTRANCE TO LEMONT CENTER (ON E. SIDE OF WALKER)

BENCHMARK 03
ELEV. 731.29
CUT SQUARE ON TOP/CURB AT SE QUADRANT OF OAK & WALKER INTERSECTION AT ROSEWOOD COURT CENTER

BENCHMARK 01
ELEV. 726.52
CUT SQUARE ON CENTER OF HEADWALL NEAR INTERSECTION OF MCCARTHY AND BARTON

- NOTES:
- HORIZONTAL COORDINATES ARE BASED UPON AN ADJUSTED TRAVERSE ON IL EAST STATE PLANE (GRID - US SURVEY FEET), WHICH HAVE BEEN SHIFTED BY -0.569'N AND +0.835'E.
 - VERTICAL ELEVATIONS ARE BASED UPON NAVD88, SHIFTED -0.085'.

I:\6710\671018 - McCarthy at Walker Intersection Imp\CADD\CADD SHEETS\60L79-ht-at-B_REV.dwg

FILE NAME =	USER NAME = rgo11	DESIGNED - RG	REVISED -
		DRAWN - RG	REVISED -
	PLOT SCALE = 200.0000' / in.	CHECKED - MGR	REVISED -
	PLOT DATE = 10/19/2012	DATE - MARCH, 2012	REVISED -

STATE OF ILLINOIS
DEPARTMENT OF TRANSPORTATION

ALIGNMENT, TIES, AND BENCHMARKS

SCALE:	SHEET NO.	OF SHEETS	STA.	TO STA.
--------	-----------	-----------	------	---------

F.A.U. RTE.	SECTION	COUNTY	TOTAL SHEETS	SHEET NO.
1587	3098-R	COOK	95	20
CONTRACT NO. 60L79				
ILLINOIS FED. AID PROJECT				