


**LEGEND**

┆ SIGN

┆ TYPE III BARRICADE SYMBOL

NOTE:  
THE DETOUR PLAN IS TO BE USED WHEN BURLINGTON ROAD IS OPEN TO TRAFFIC.

COORDINATE WITH THE KANE COUNTY DIVISION OF TRANSPORTATION AND THE ENGINEER OF THE ADJOINING PROJECT AT IL-47 AND BURLINGTON ROAD TO ENSURE THAT SIGNING OF ALL REQUIRED DETOURS IS CLEAR, CONCISE AND ACCURATE.

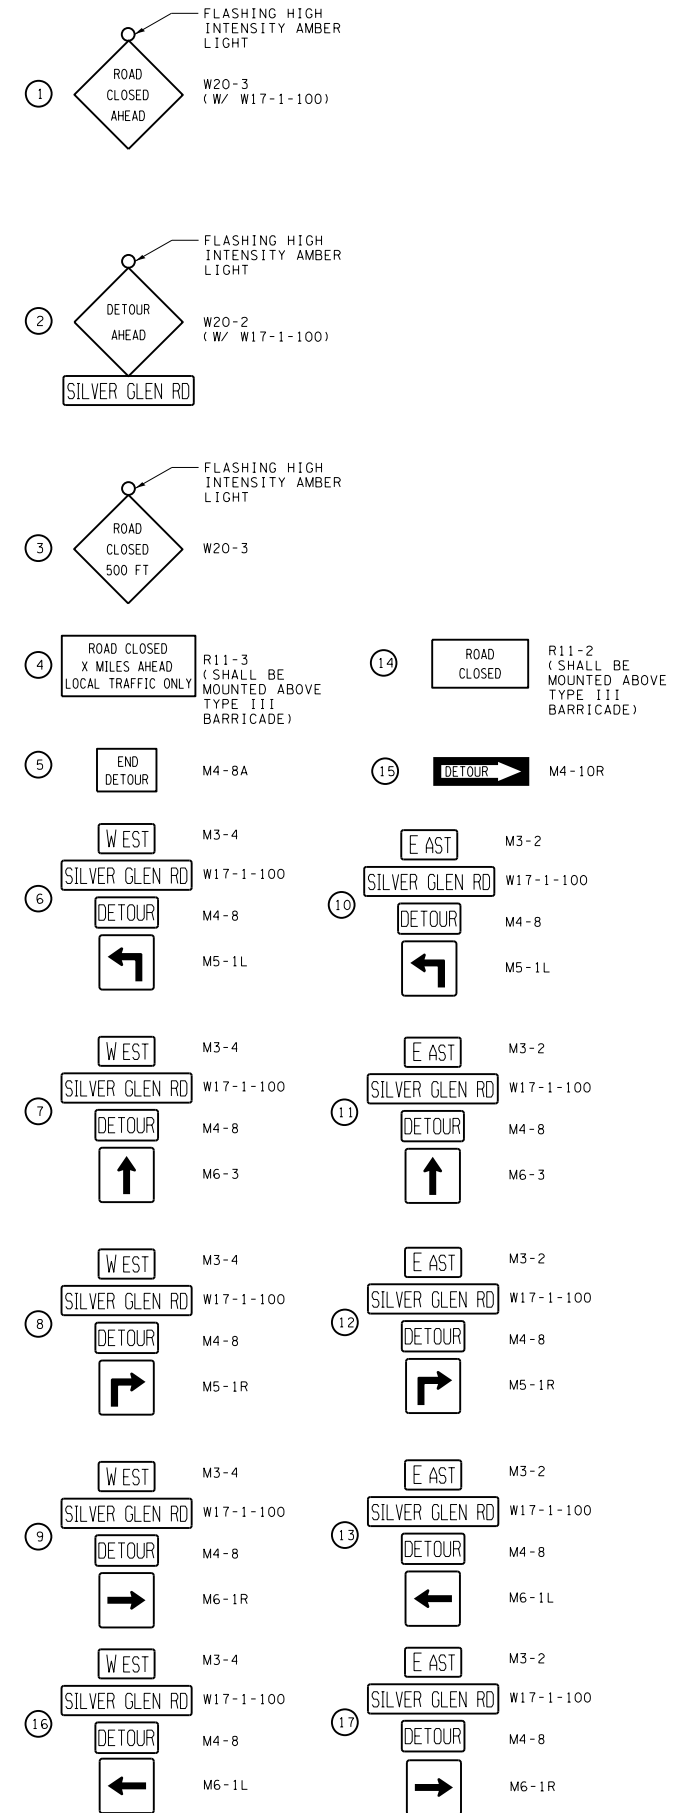

NOTE  
\* WARNING LIGHTS INCLUDED

FILE NAME = D160N13-sht-staging4.dgn	USER NAME = mmann	DESIGNED - JTS	REVISED - 10-8-2012
		DRAWN - DWS	REVISED -
		CHECKED - JAR	REVISED -
		DATE - 8-23-2011	REVISED -

**STATE OF ILLINOIS  
DEPARTMENT OF TRANSPORTATION**

**IL ROUTE 47 OVER VIRGIL DITCH #2  
DETOUR PLAN**

SCALE: NONE SHEET NO. OF SHEETS STA. TO STA.

F.A.P. RTE.	SECTION	COUNTY	TOTAL SHEETS	SHEET NO.
326	106X-8	KANE	87	19
CONTRACT NO. 60N13				
FED. ROAD DIST. NO. ILLINOIS FED. AID PROJECT				